


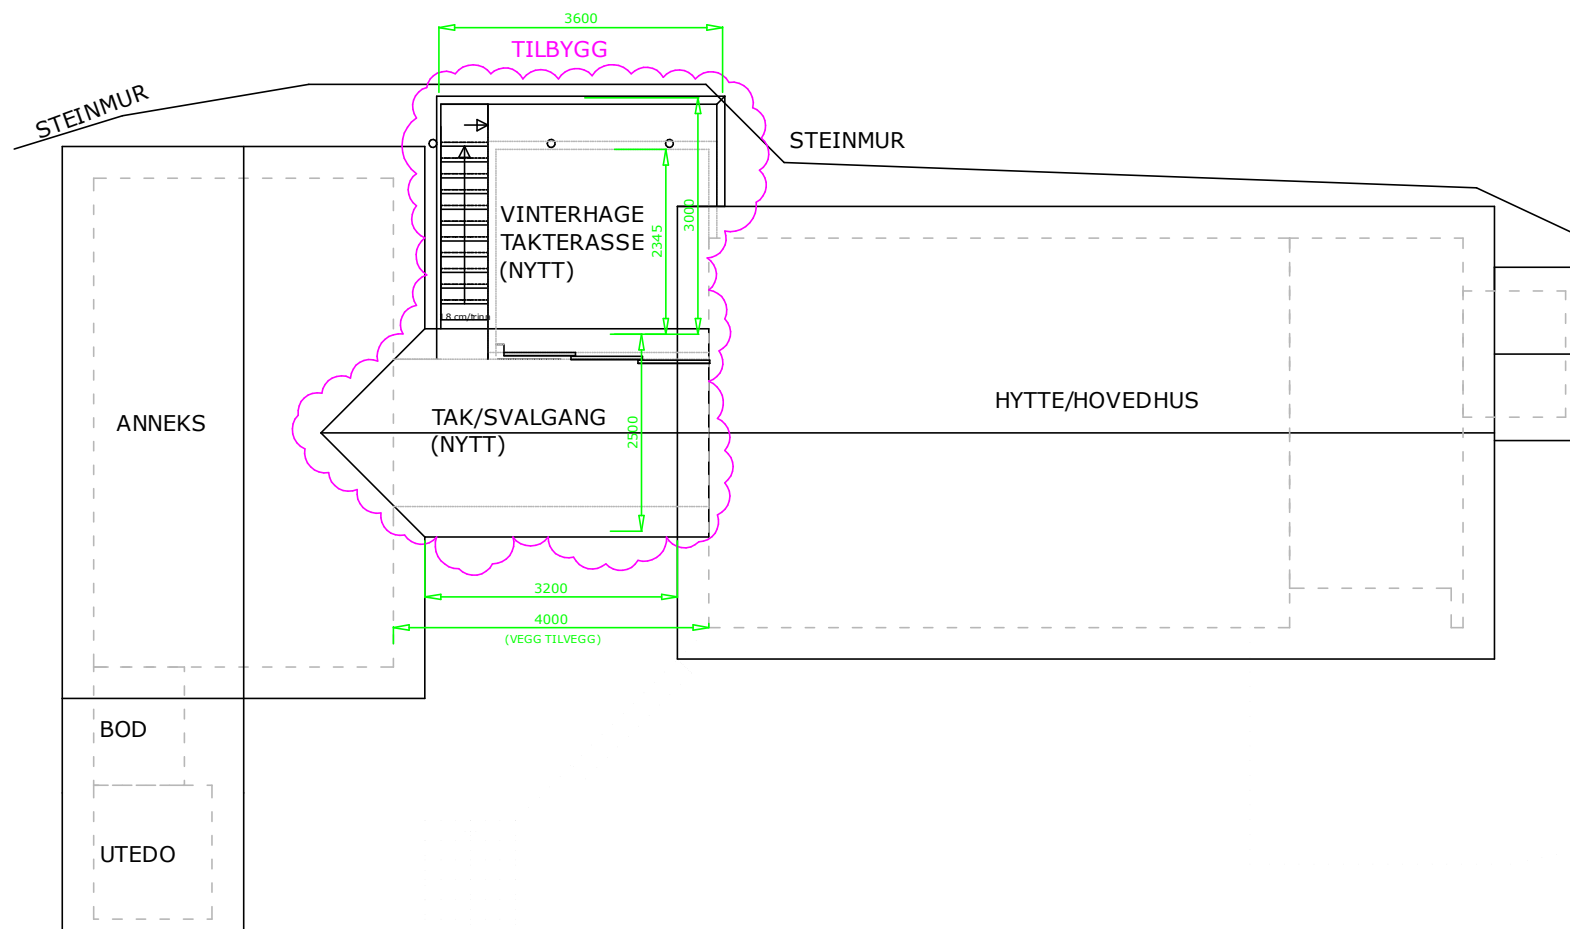

FASADE OG PLAN - HYTTE OG ANNEKS

Rev.: 00

Dato.: 09.04.2021

Mål.: --


Tegnet: M. Arntsen

"Strandli"


Hytte v/ Mørrifjord

7170 ÅFJORD


Eiendom 1630-46/3/4

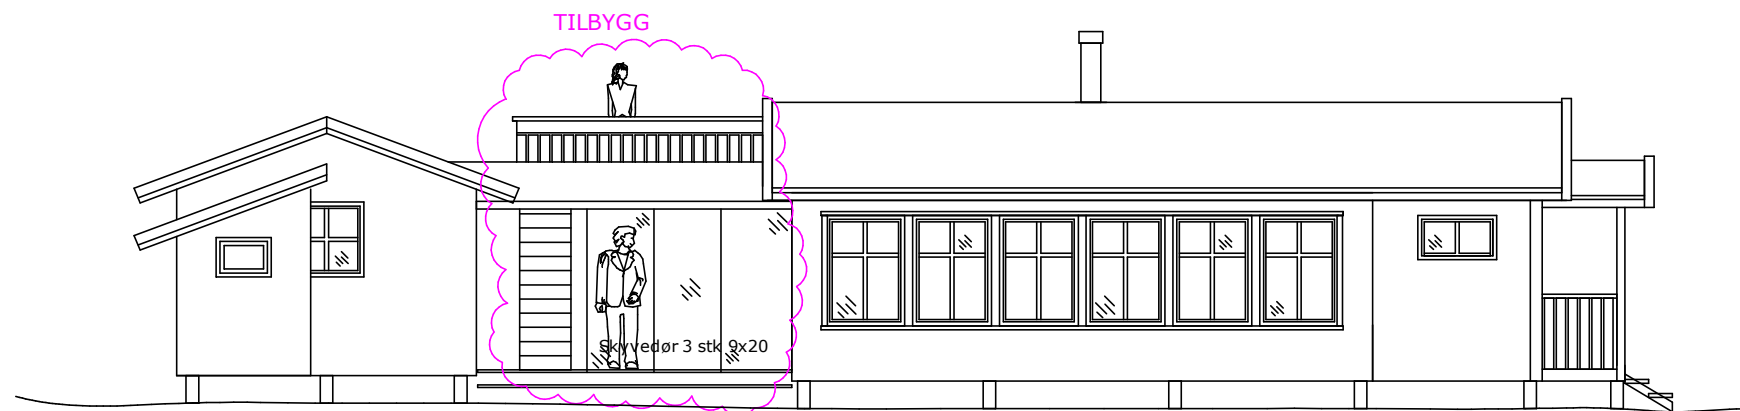

FASADE MOT VEST

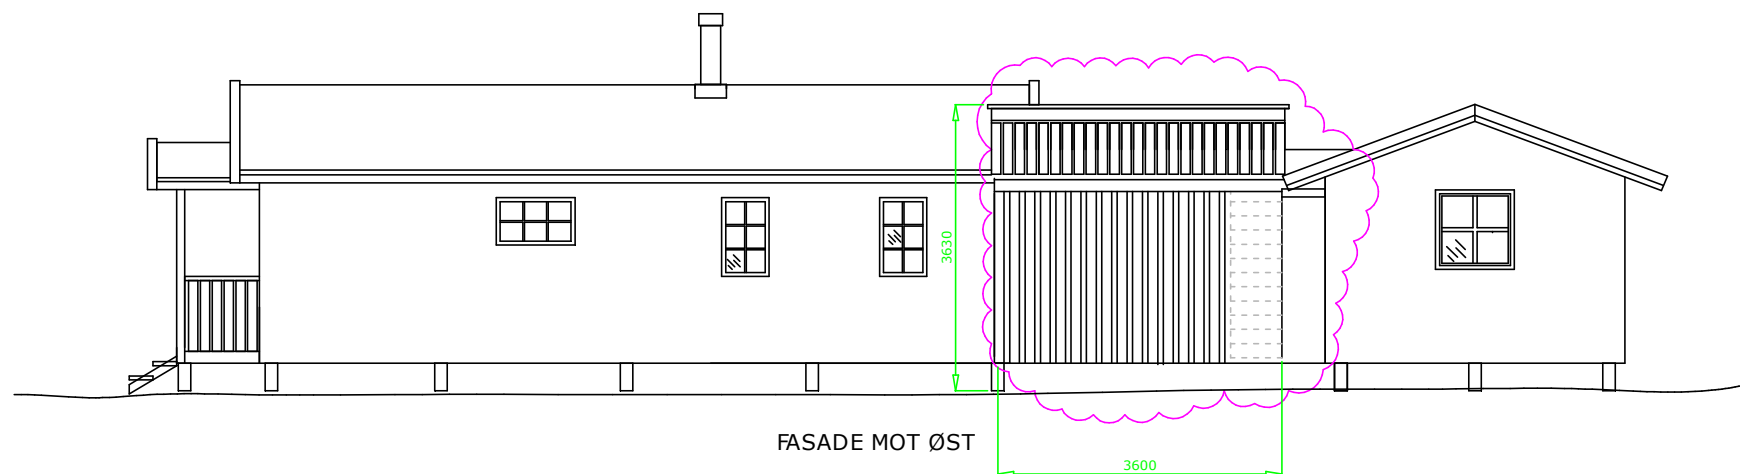

FASADE MOT ØST

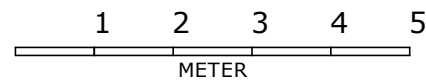

FASADE OG PLAN - HYTTE OG ANNEKS

Rev.: 00

Dato.: 09.04.2021

Mål.: --




Tegnet: M. Arntsen

"Strandli"

Hytte v/ Mørrifjord

7170 ÅFJORD

Eiendom 1630-46/3/4

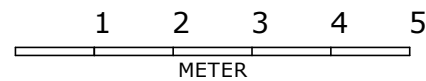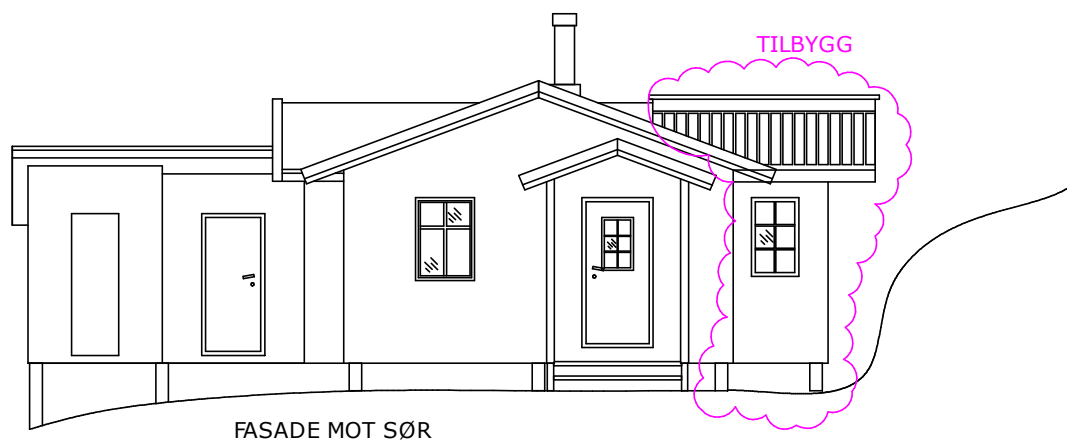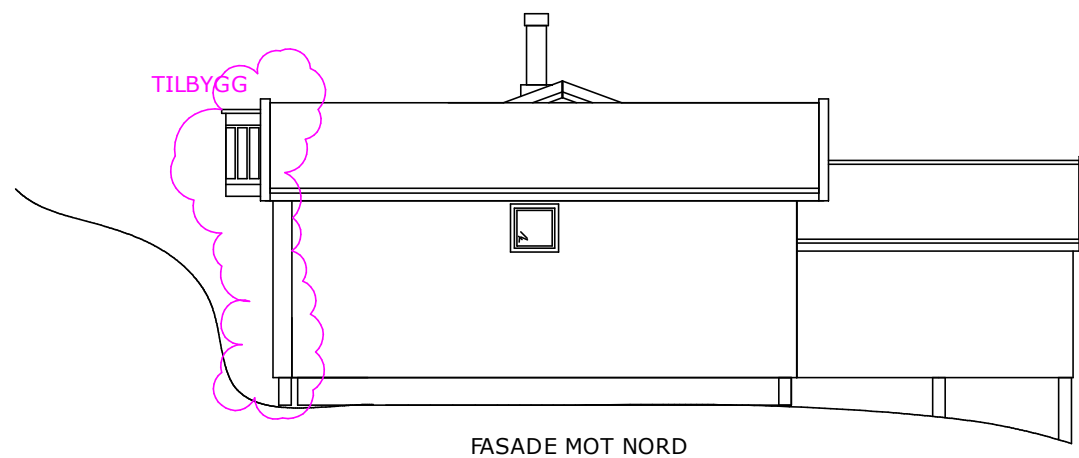

FASADE - HYTTE MED NYTT TILBYGG

Rev.: 00

Dato.: 09.04.2021

Mål.: --



Tegnet: M. Arntsen

"Strandli"


Hytte v/ Mørrifjord

7170 ÅFJORD


Eiendom 1630-46/3/4

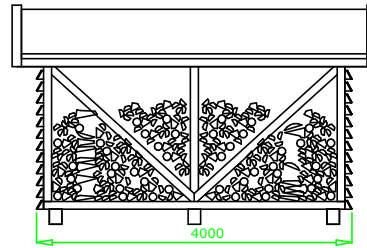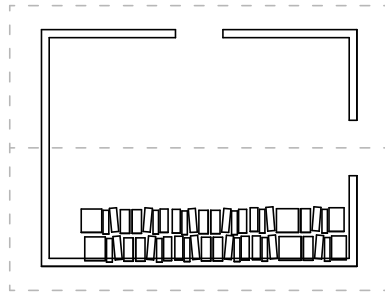


FASADE MOT ØST

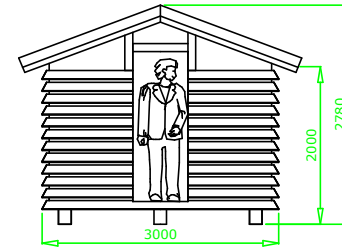


FASADE MOT NORD

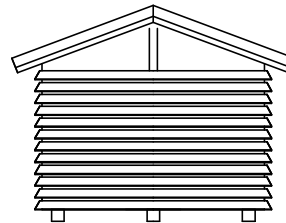

FASADE MOT SØR

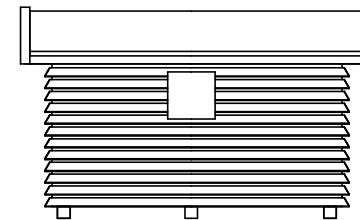

FASADE MOT VEST

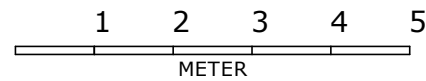

FASADER - NY VEDBOD

Rev.: 00

Dato.: 15.04.2021

Mål.: --

Tegnet: M. Arntsen

"Strandli"

Hytte v/ Mørrifjord

7170 ÅFJORD

Eiendom 1630-46/3/4