

Jan Mørn

Bl. 1:75


29/12-19.

Facade mot Vest.

Paraplytale

Tegning

W. 2

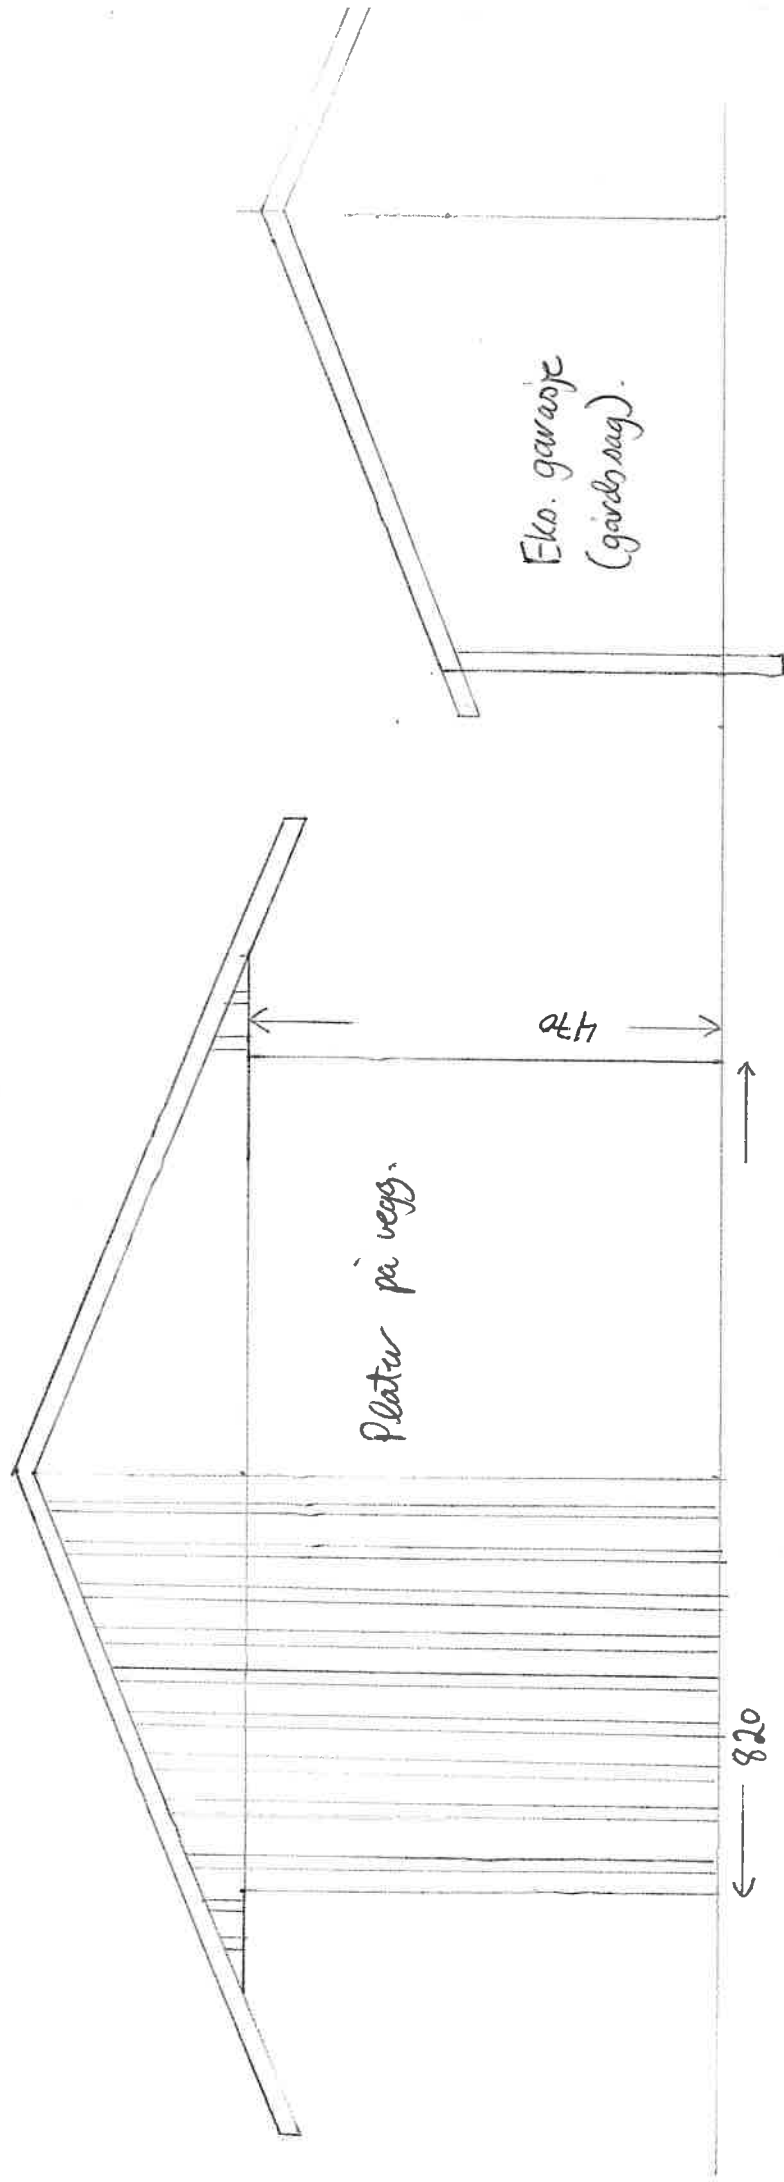


JAN MOATV
M. 1:75
29/12-19

Fasade mot Øst


Takvinkel $22,5^\circ$.

Paraplytale.
Tegning
Nr. 3

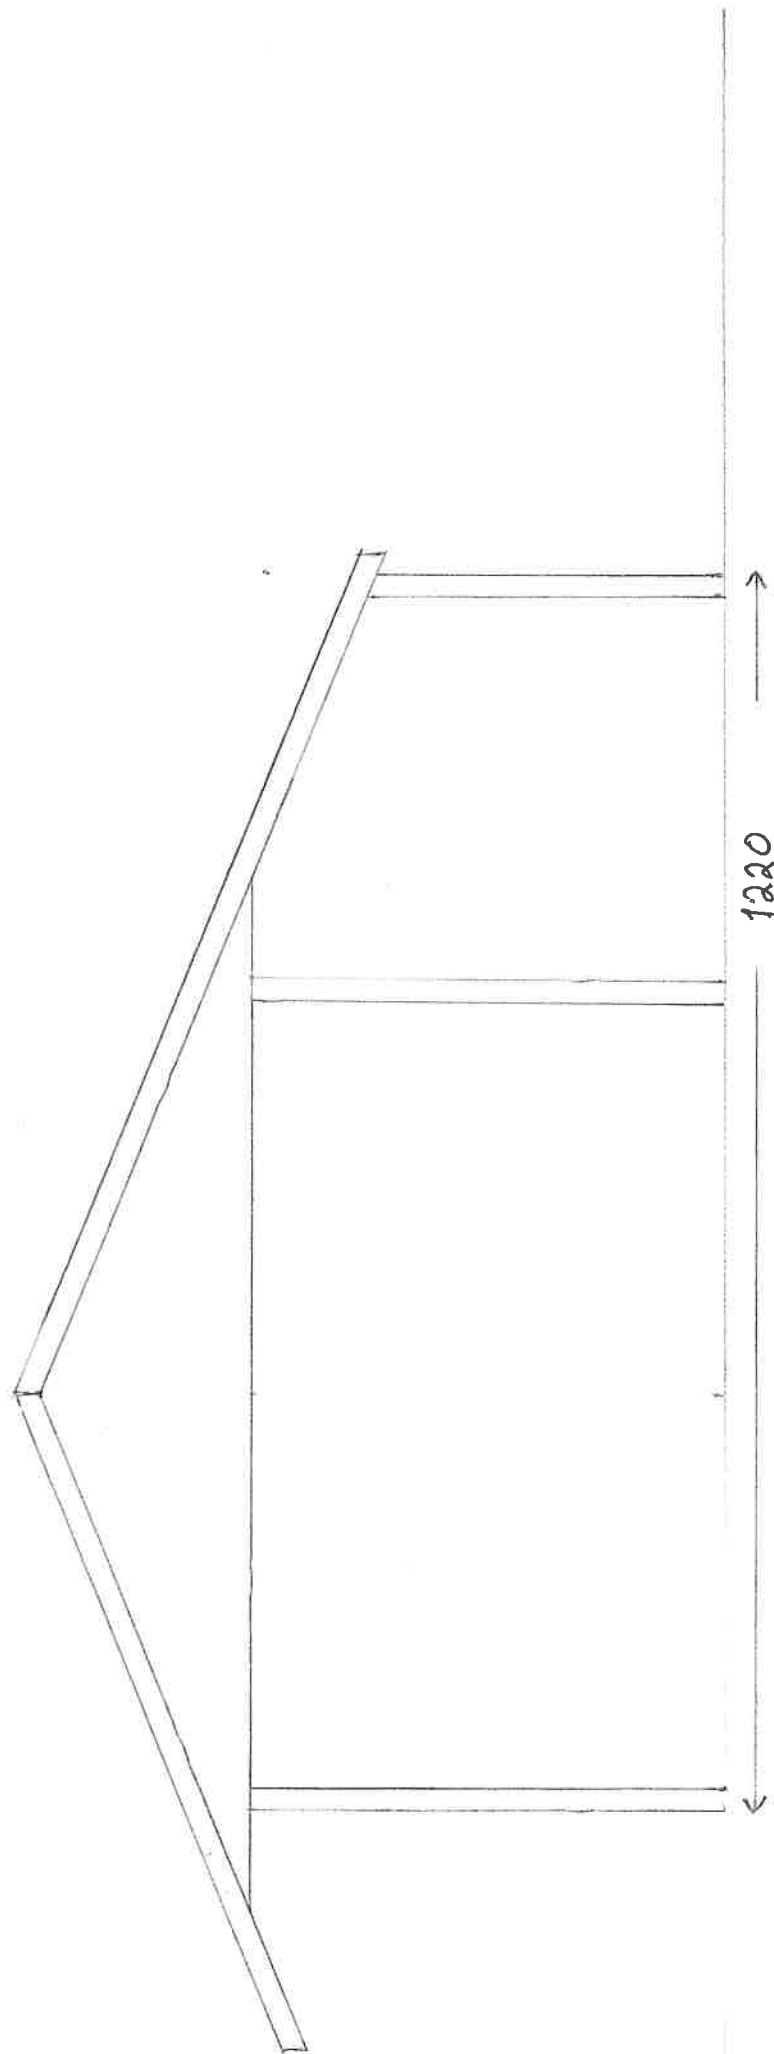

Nord ↑

Skvæ-tak for polceller.
46,9 m²

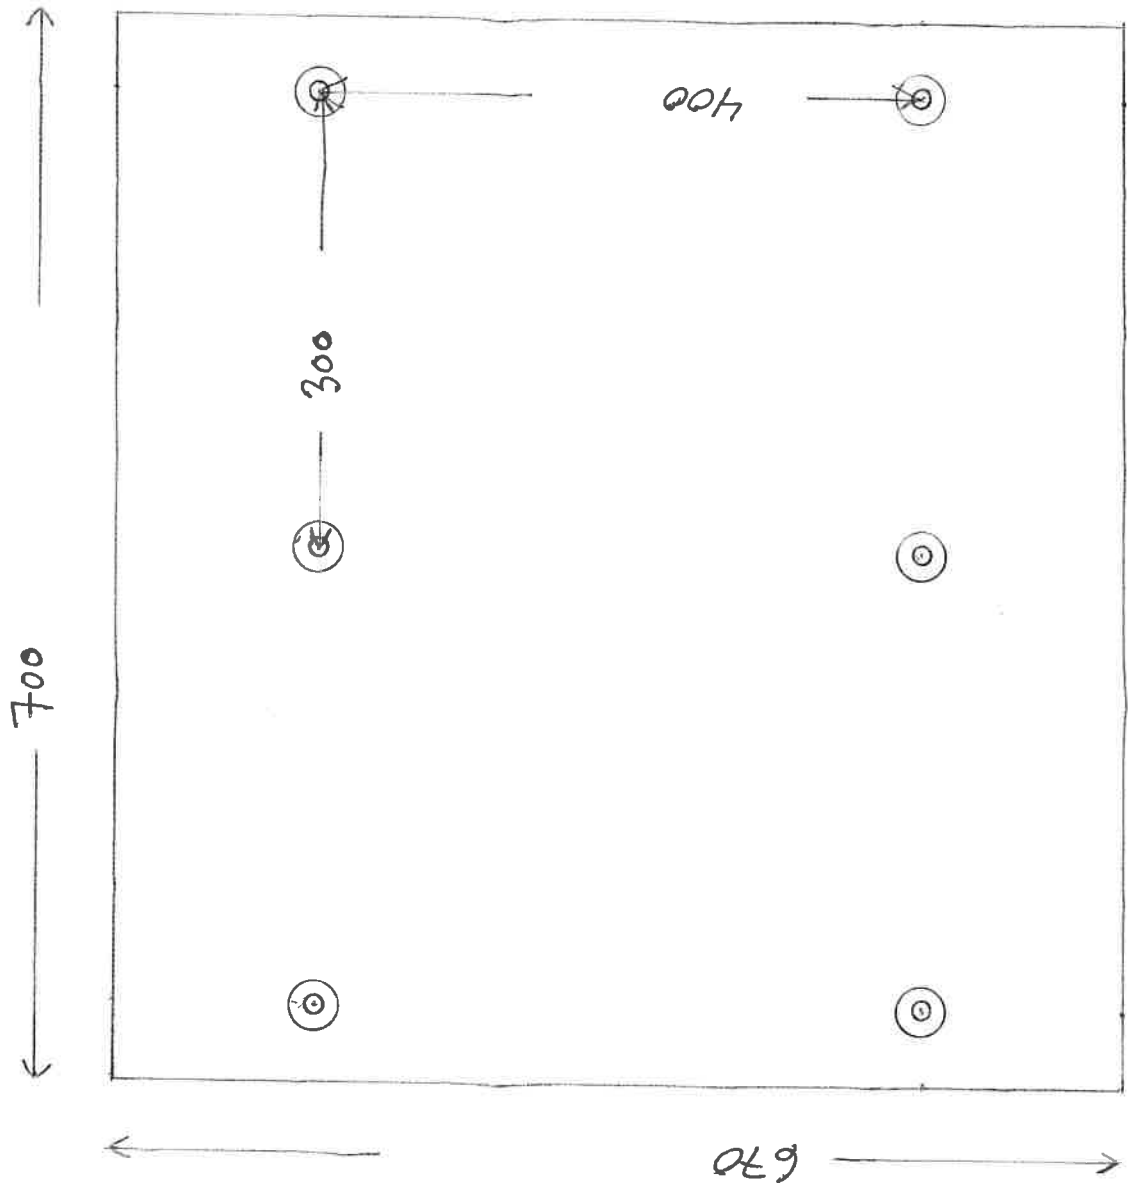

Øst. →


JAN HOAN

M. 1:50

29/12-19

Farade mot Øst. Solcelle - tak

Takvinkel $40,0^\circ$.
Runde stolper diameter ca. 20-25 mm.

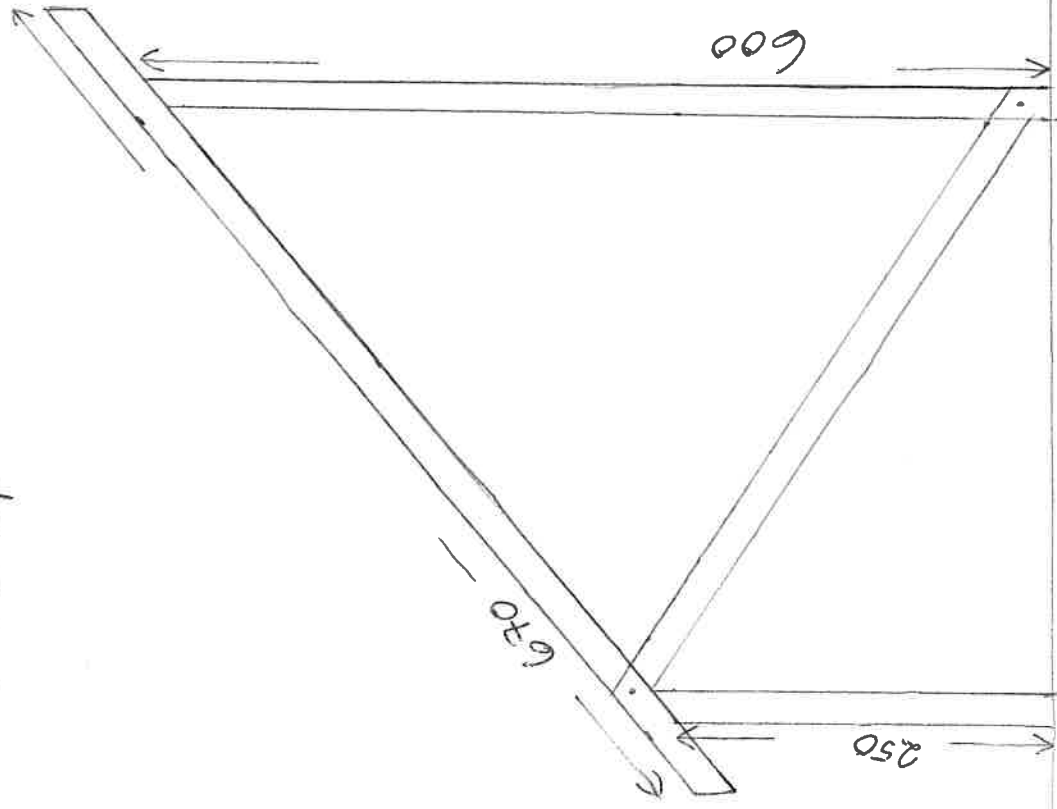

M. 1:50

29/12-19