



MOTTATT
- 8 MAI 2020
ÅFJORD KOMMUNE

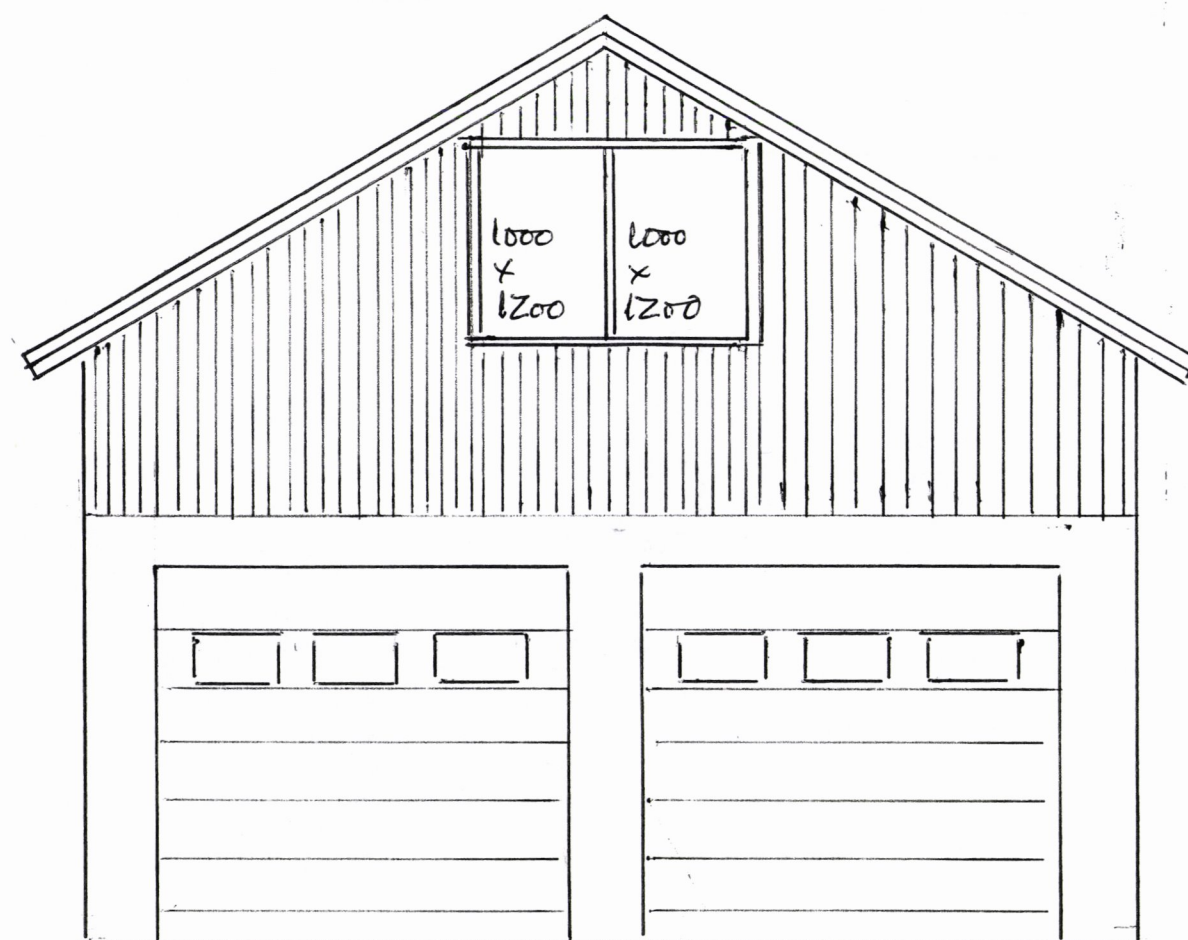

2 stk porter 2750 x 2750 m/glassfelt


FASADE SØR

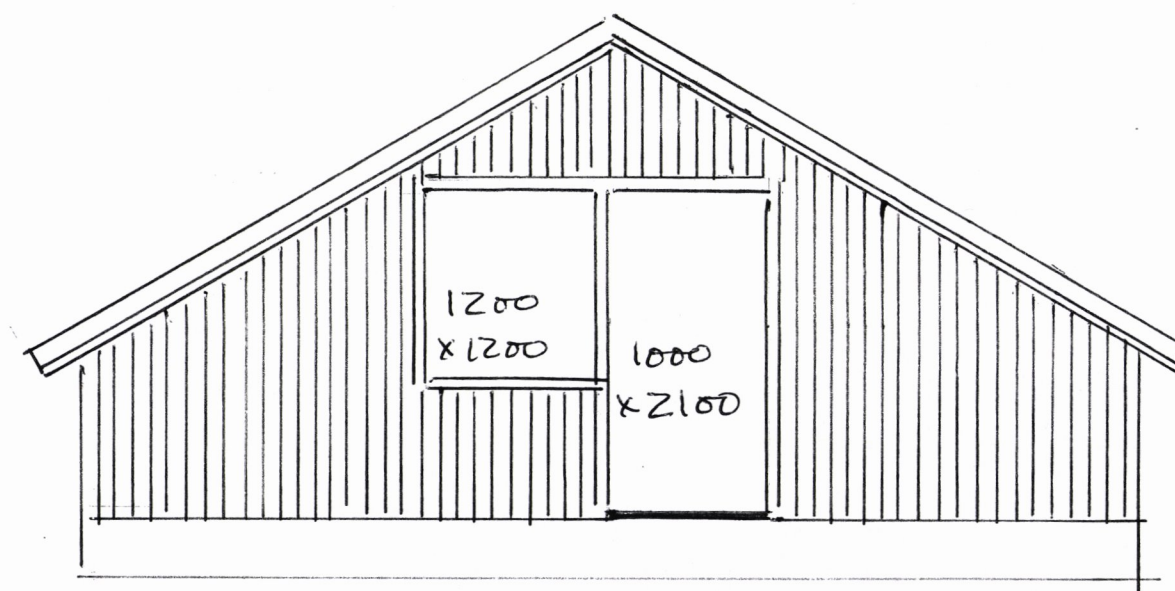

FASADE NORD

AP-BYGG ALS	GATASSE
ARNE P. SELNES	GEIR OLSEN
17.04.2020	SELNESVEIEN 434
	7170 ÅFJORD 432


MOTTATT
- 8 MAI 2020
ÅFJORD KOMMUNE

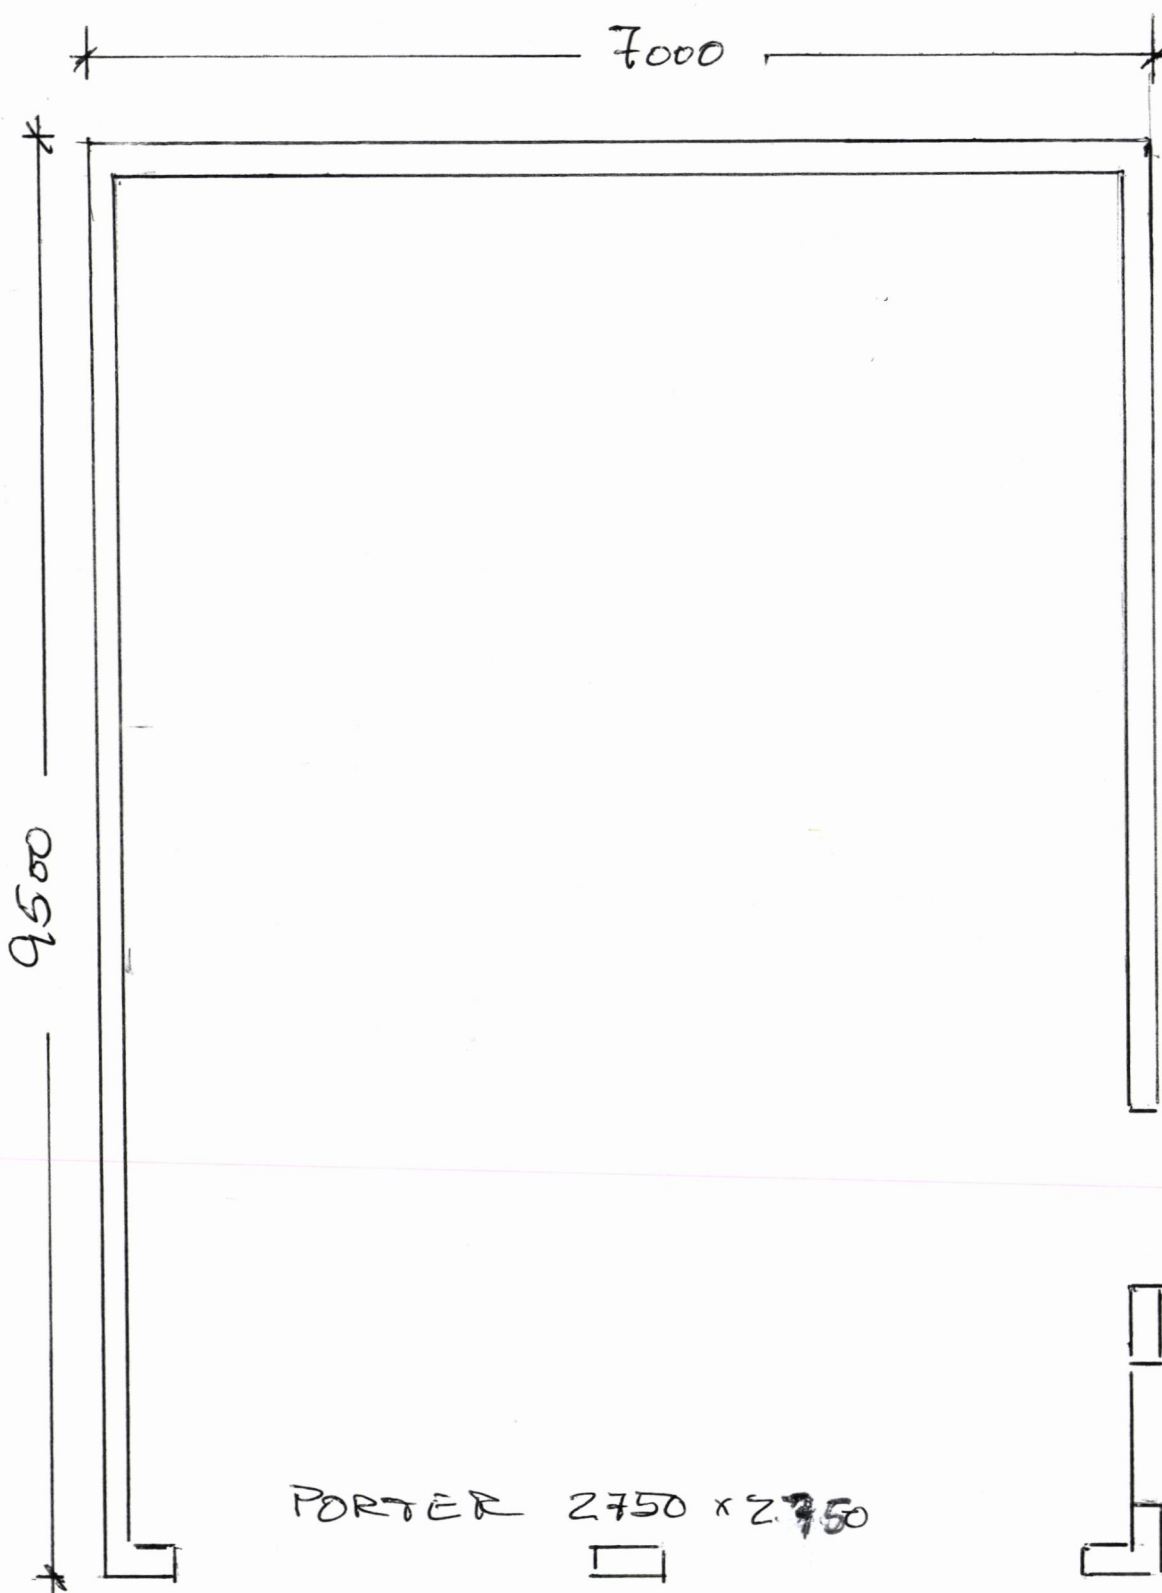

PORTER 2750 x 2750

VINDU
1200 x 800

DØR
900 x 2100

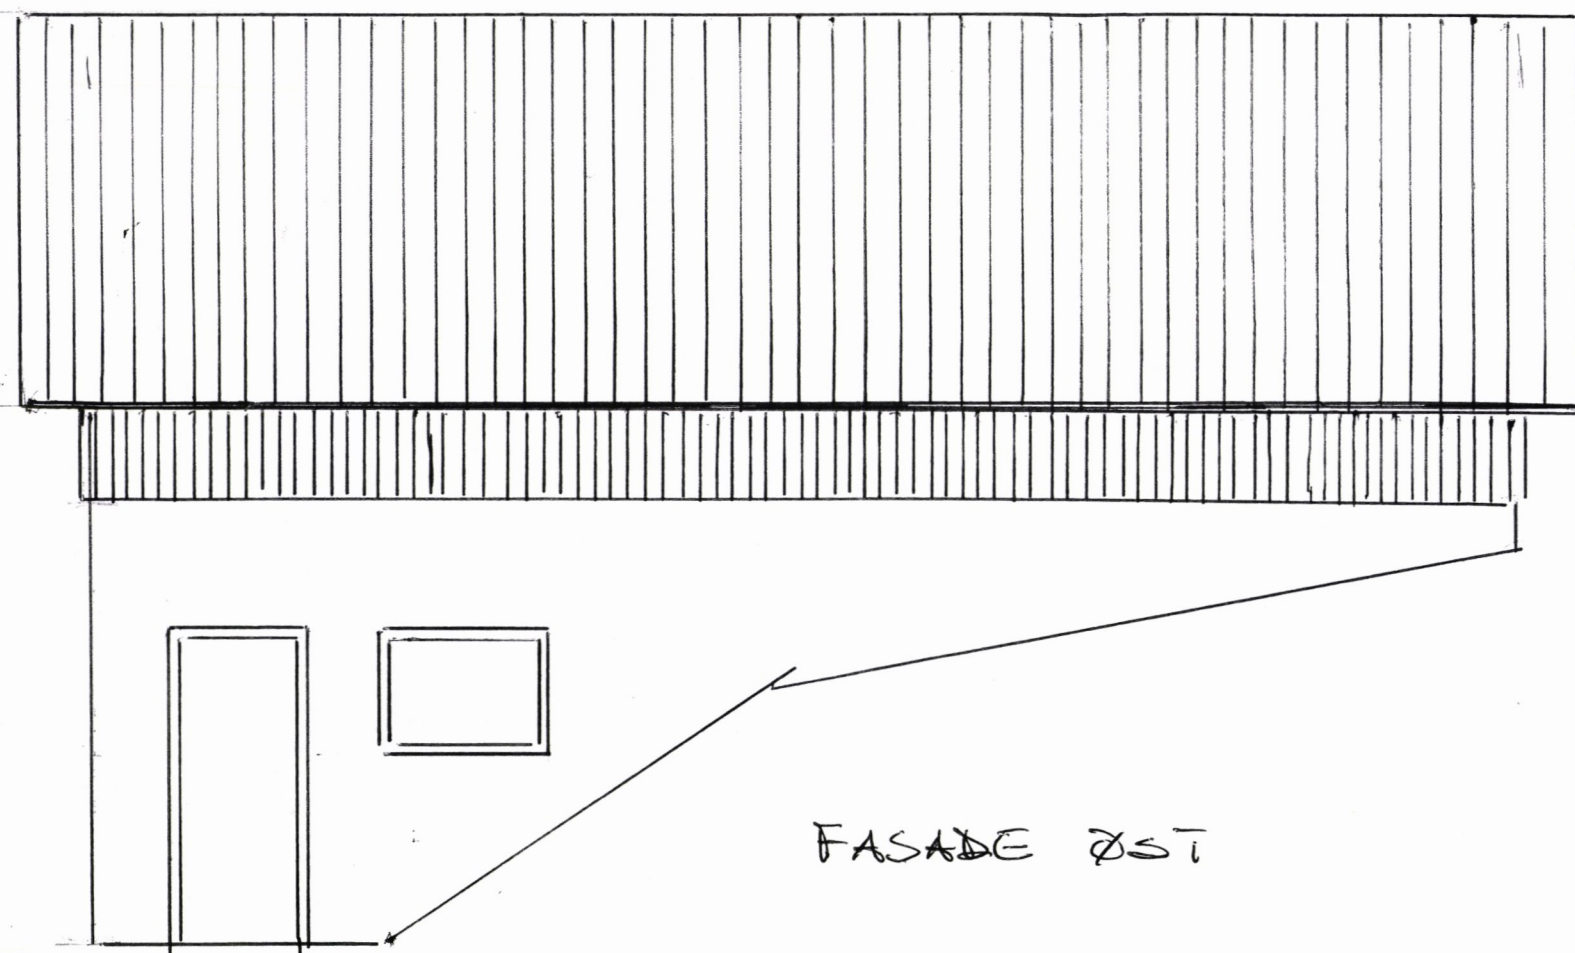

FASADE ØST

FASADE VEST - SOM ØST
MEN UTEN VINDU

AP-BYGG ALS	GARASJE
ARNE P. SELNES	GEIR OLDEN
17.04.2020	SELNESVEIEN 434 432
1.5	7170 ÅFJORD