




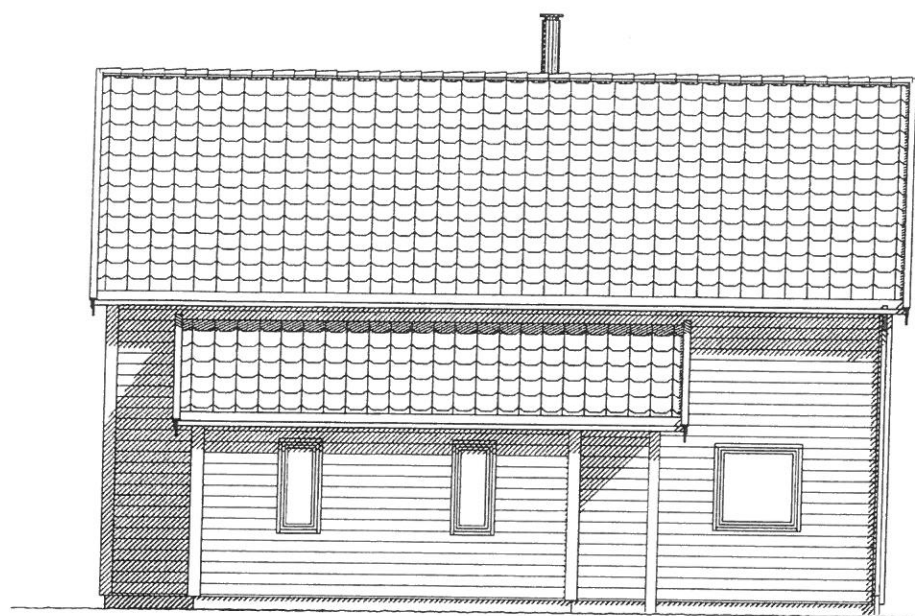

FASADE

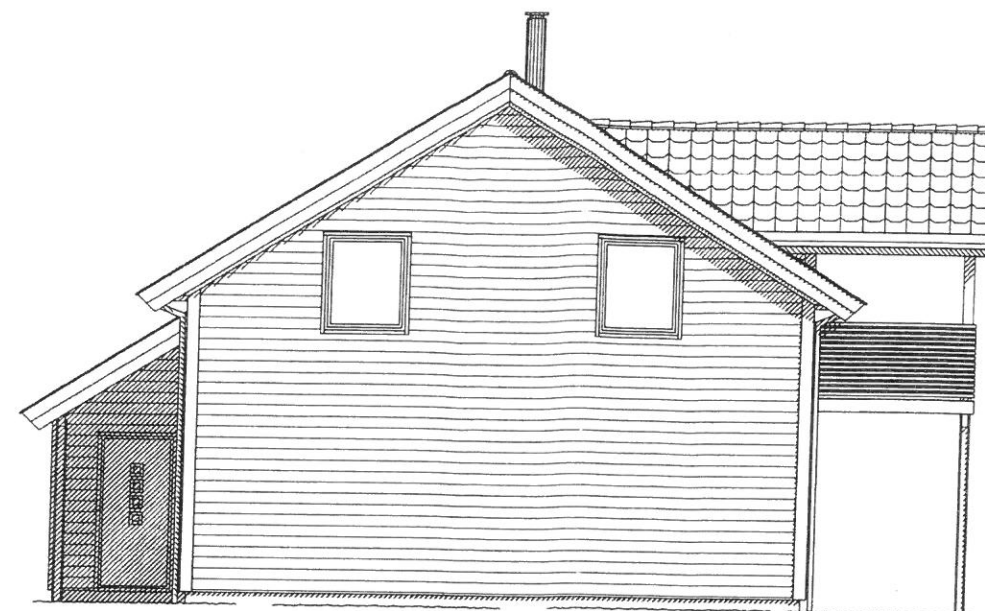

FASADE

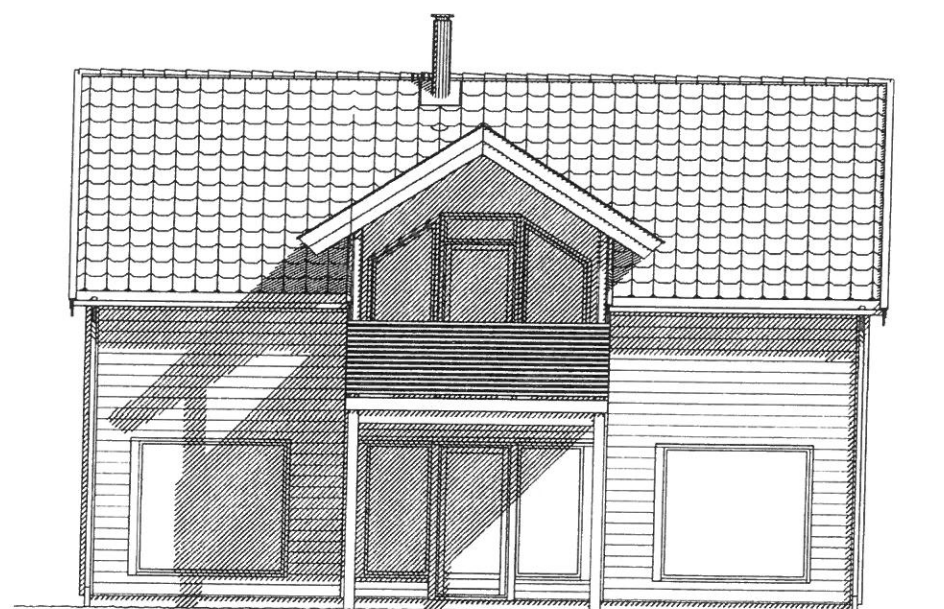

FASADE



FASADE

Rev.nr.:	Rev.:				Tegn. / Dato:	Kontr.:
Tiltakshaver : Gro Anita Salbuviik, Thomas Forfot					Nr. A05+	
Byggeplass :						
Kommune : Åfjord						
Målestokk: 1:100	DAK av: opr	Dato: 15.08.2019	Kontr.: opr	Dato: 15.08.2019	Arkivnr.:s905	
Tegning FASADER			Hustype SANS VAR- ALT.2			
Arkitekt:		Denne tegning tilhører Nordbohus AS. Etterligning kfr. lov om åndsverk av 12.5.1961.				

