

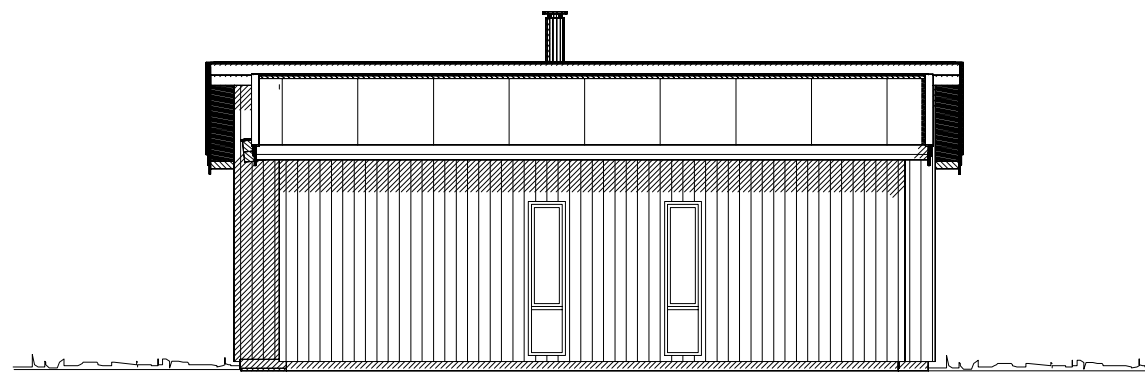
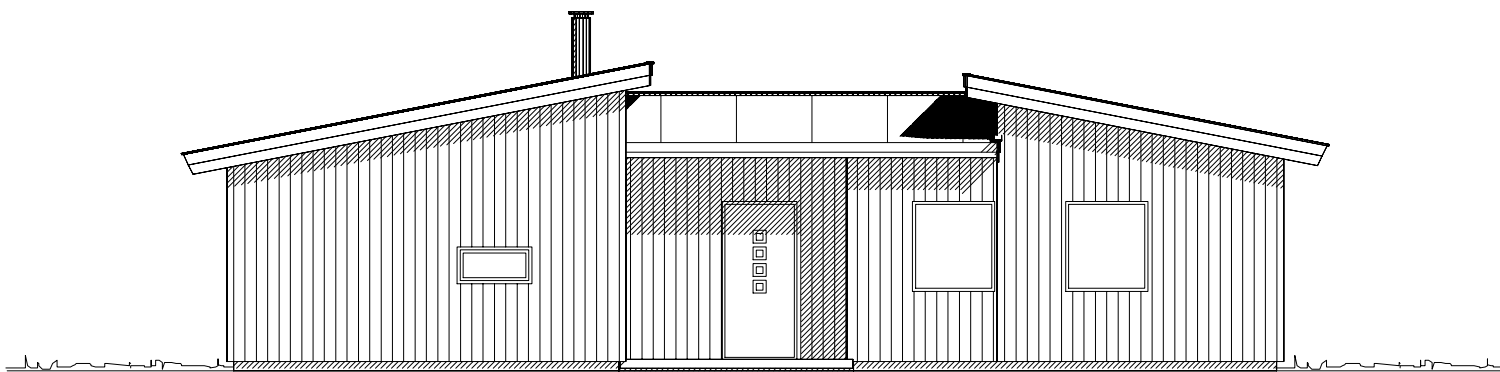


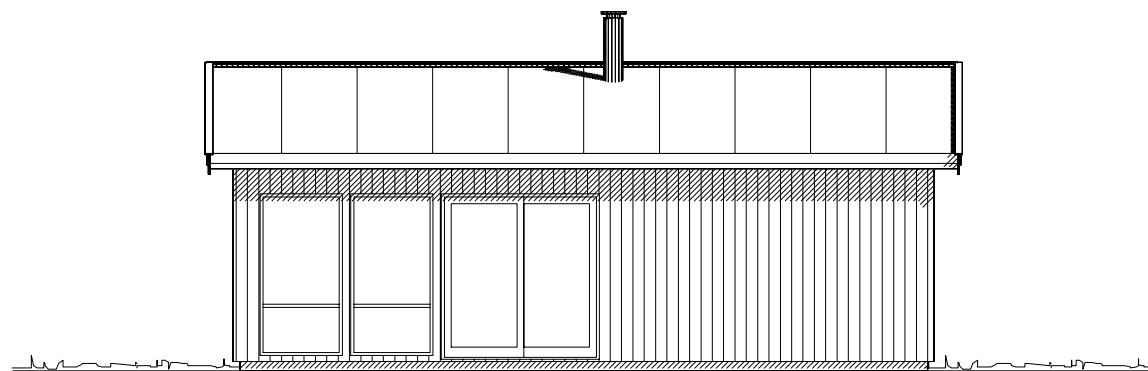

1 15.05.2020 KM Endret vindu soverom og stue

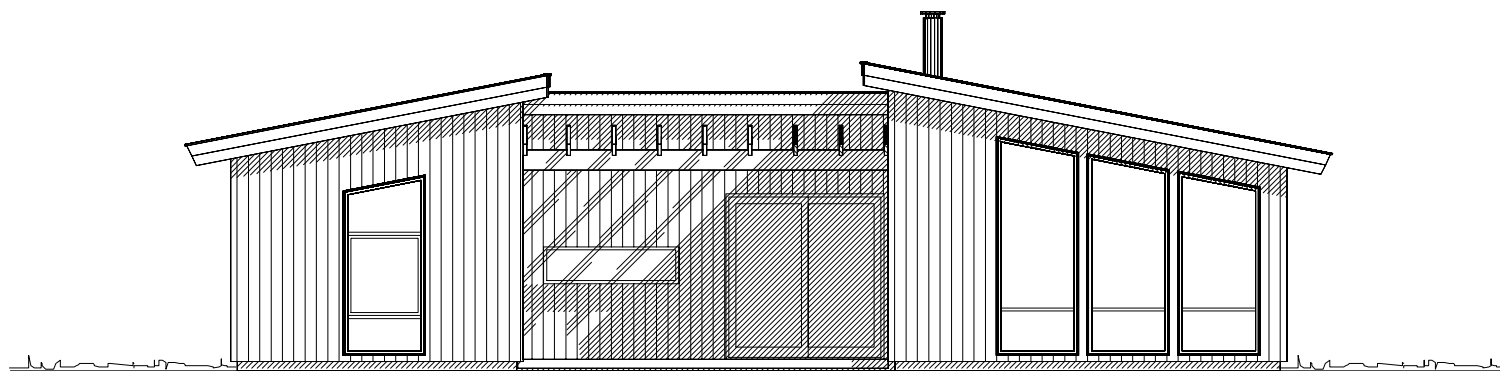

*Fosen-
Hytta*

Sjøvegen 10, 7170 Åfjord
www.fosen-hytta.no TLF: 932 86 740

Tiltakshaver: Elin og Eirik Mæhre

Byggeplass: _____

Kommune: _____

Gnr: 106 Bnr: 52 Mål: 1 : 100

Fasader

Dato: _____

Tegn: _____

Prosjekt nr.: _____

Tegn.nr: 502

© Tegningen er beskyttet i.h.t. lov om opphavsrett.

Mæhr