


PÅBYGG ER GULET

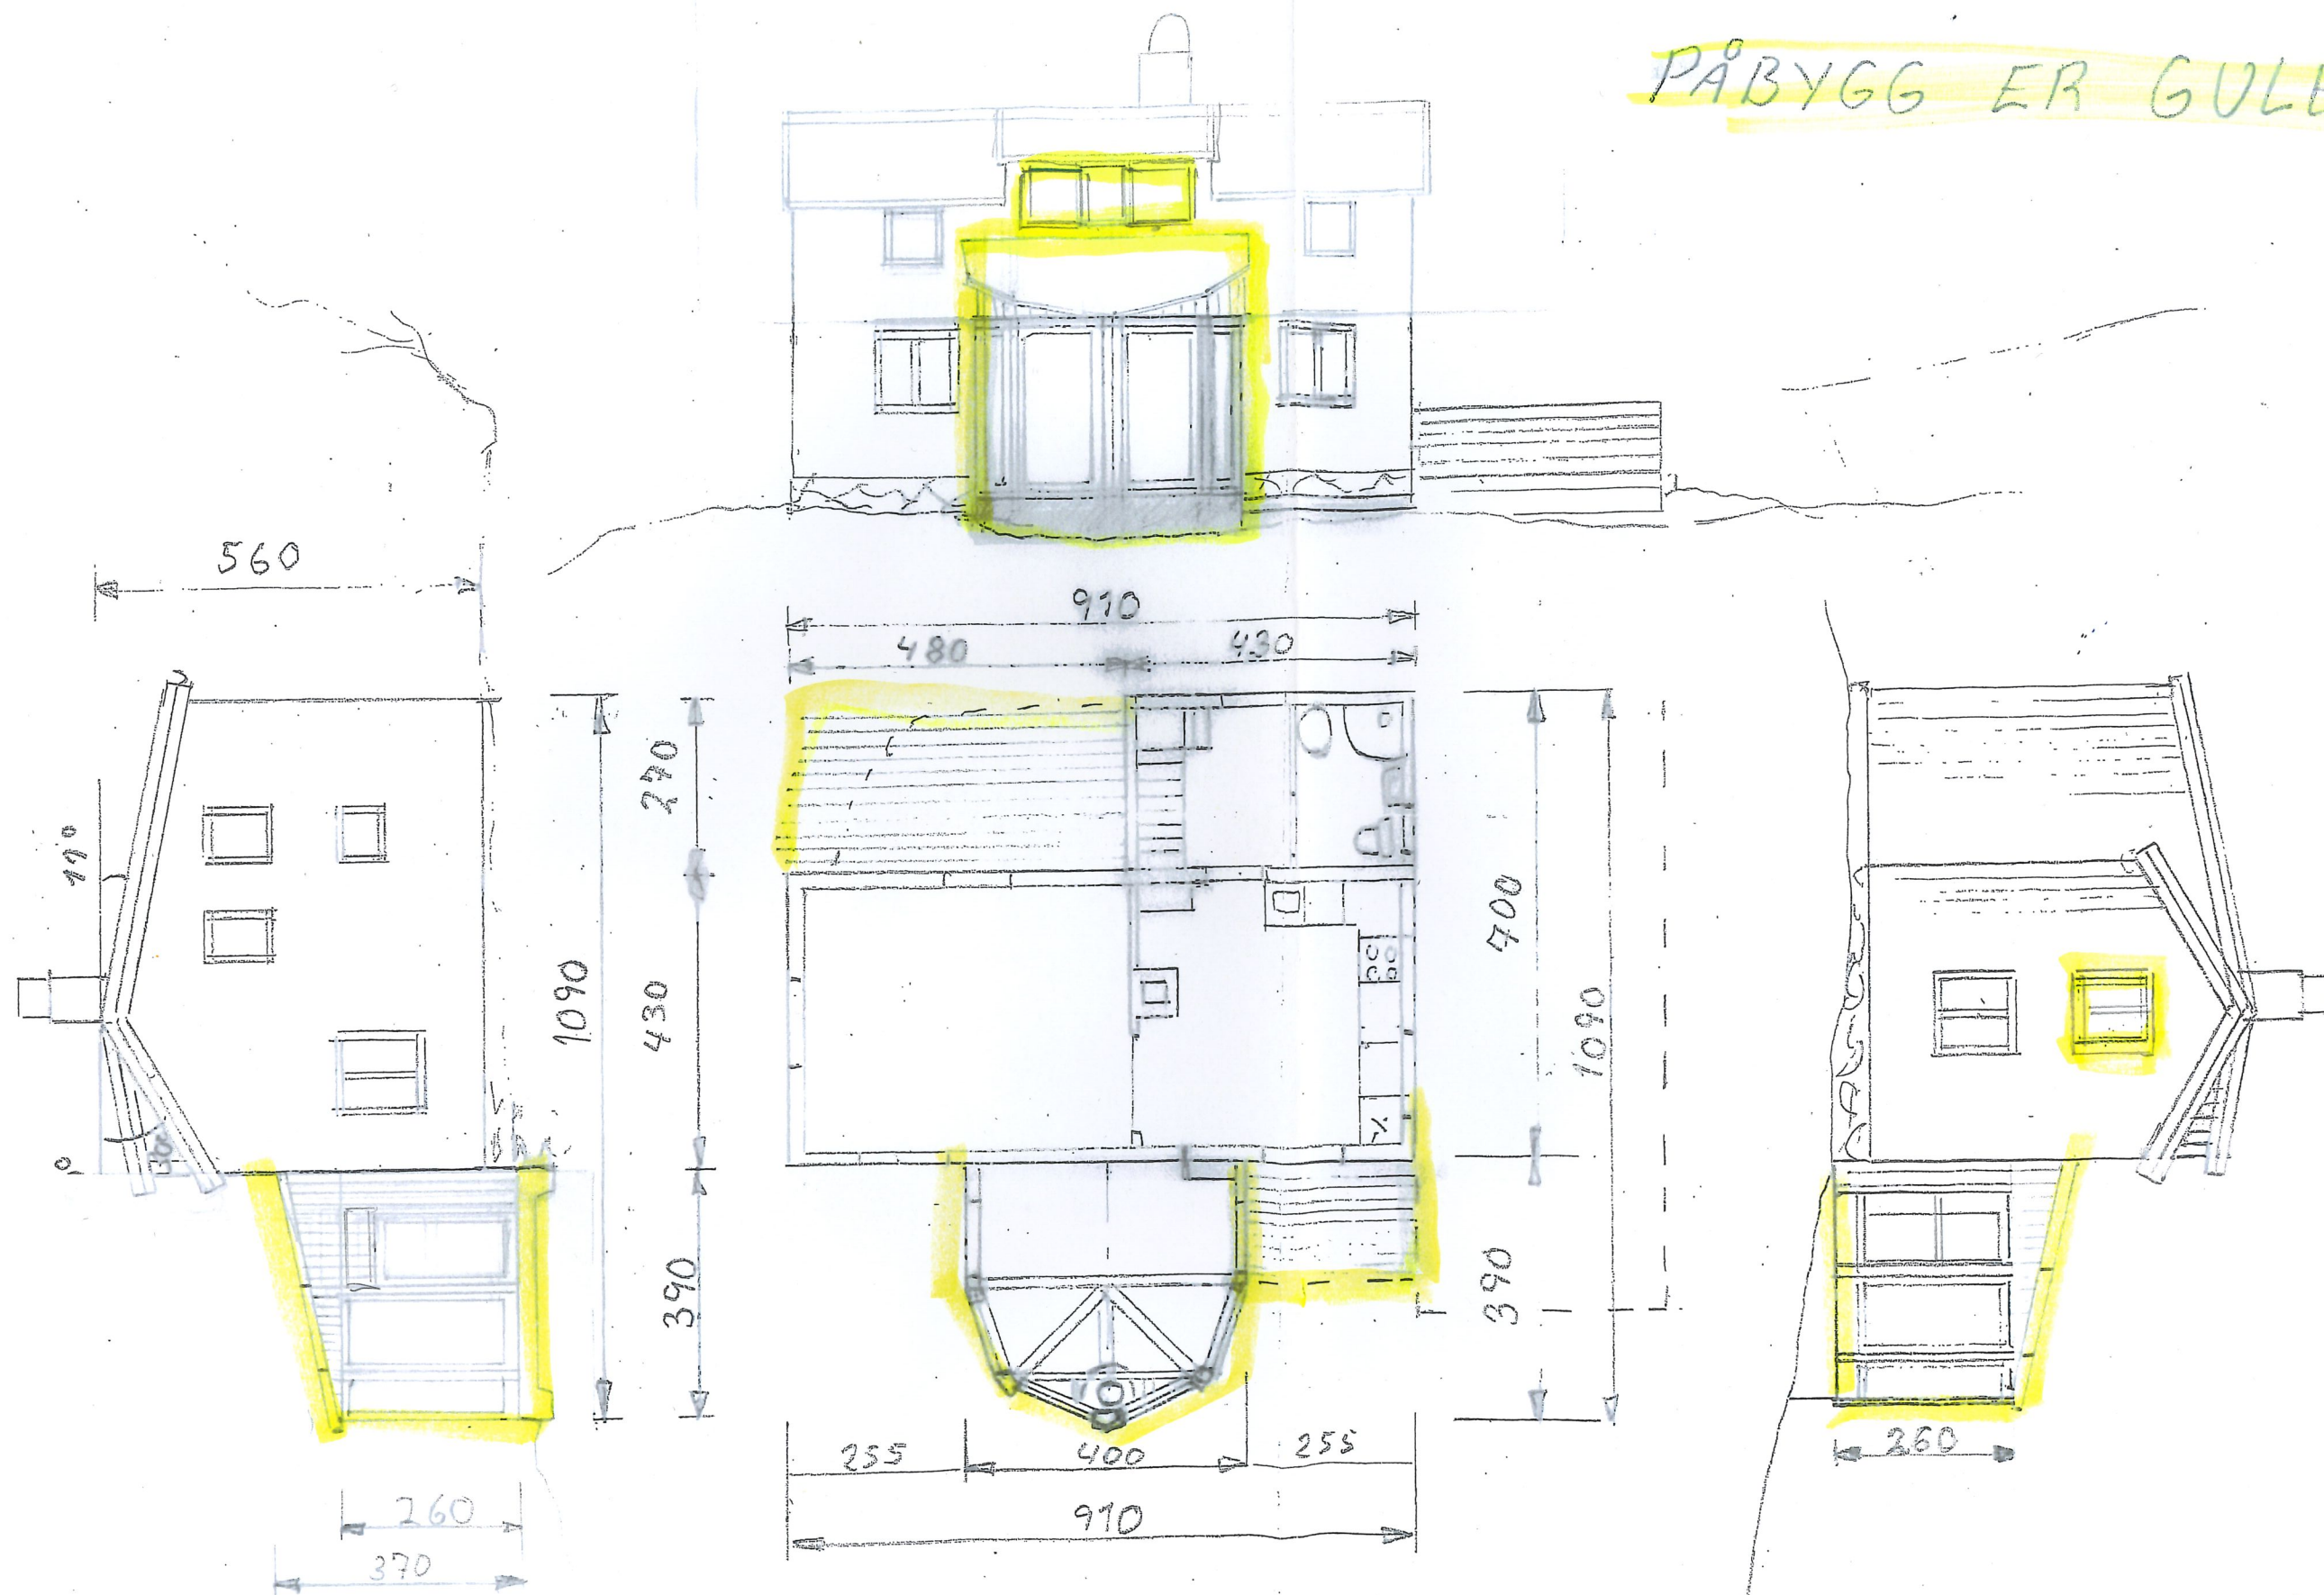

"SKJÆRVIKA"
Gnr. 90 Bnr. 7. SUNDETVEGEN 98

M 1:100
Rev. 25/6-2020
6/9-2019
S.M.