

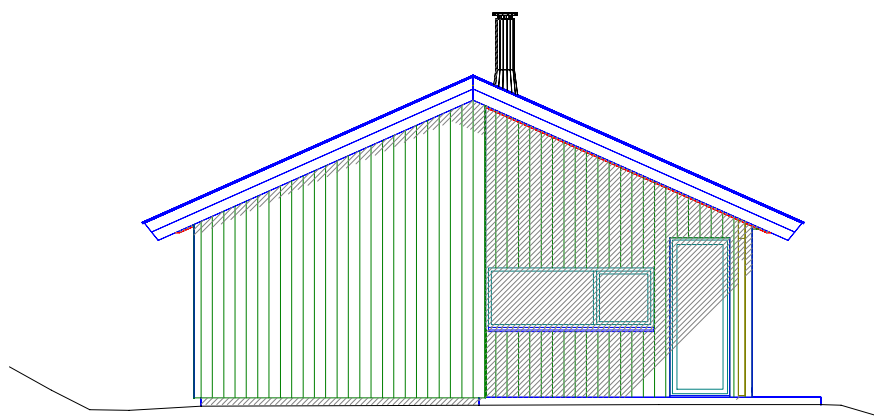
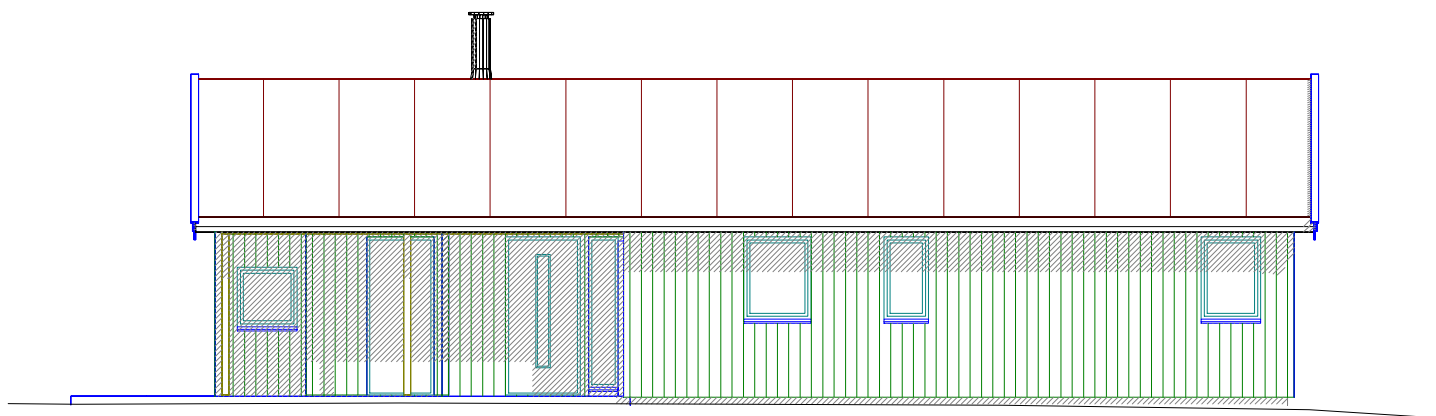


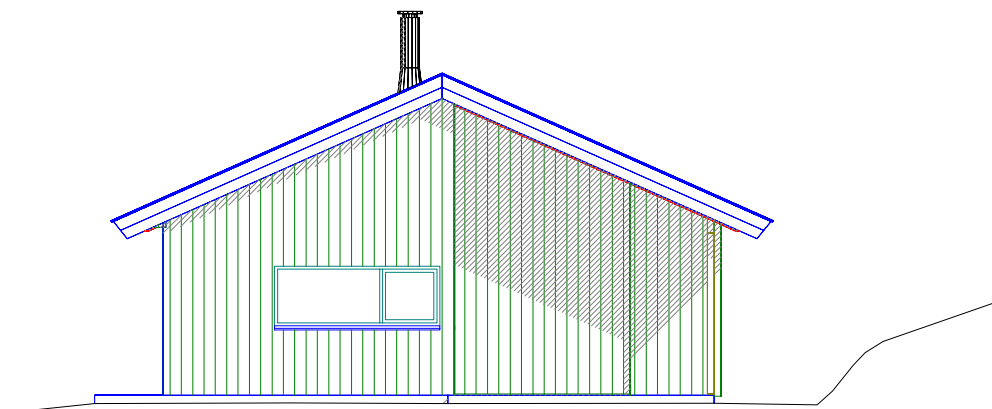

- | | | | |
|---|------------|----|-------------------------------------|
| 4 | 14.08.2020 | KM | Endret vindu, takteking, innv. vegg |
| 3 | 13.08.2020 | KM | Utvendig bod |
| 2 | 21.07.2020 | KM | Endret vinduer |

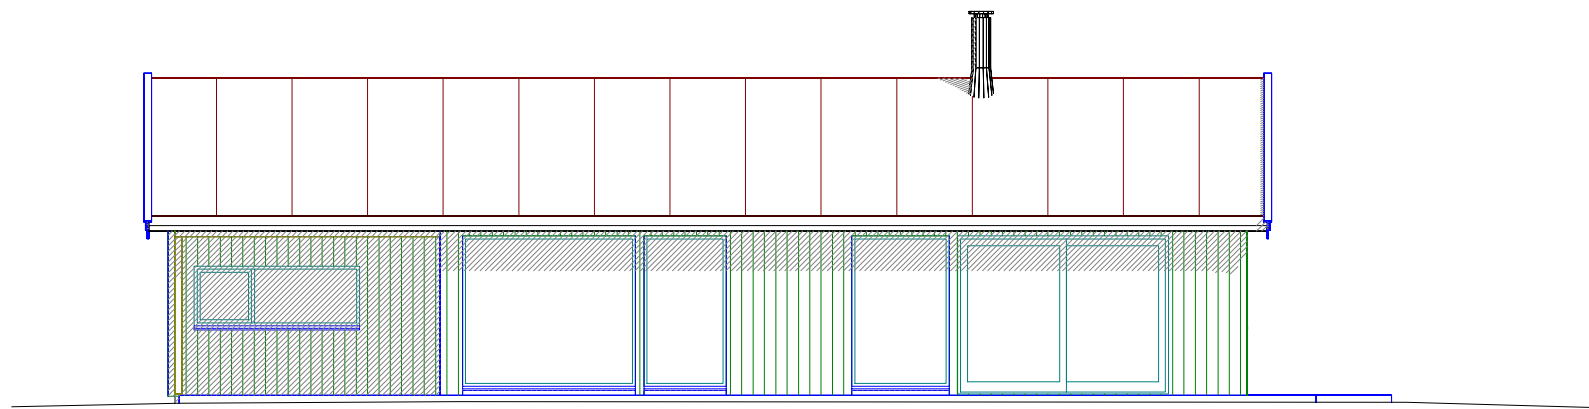

**Fosen-
Hytta**

Sjøvegen 10, 7170 Åfjord
www.fosen-hytta.no TLF: 932 86 740

Tiltakshaver: Inger Thorvaldsen

Byggeplass: Lauvika

Kommune: Åfjord

Gnr: _____ Bnr: _____ Mål: 1 : 100

Fasader

Dato: 17.07.2020

Tegn: KM

Prosjekt nr.: _____

Tegn.nr: 502

© Tegningen er beskyttet i.h.t. lov om opphavsrett.

INTH