





BRAGESTUA 3.0
201001 ARK.ASK
oysteinask@gmail.com
tel. 92809369

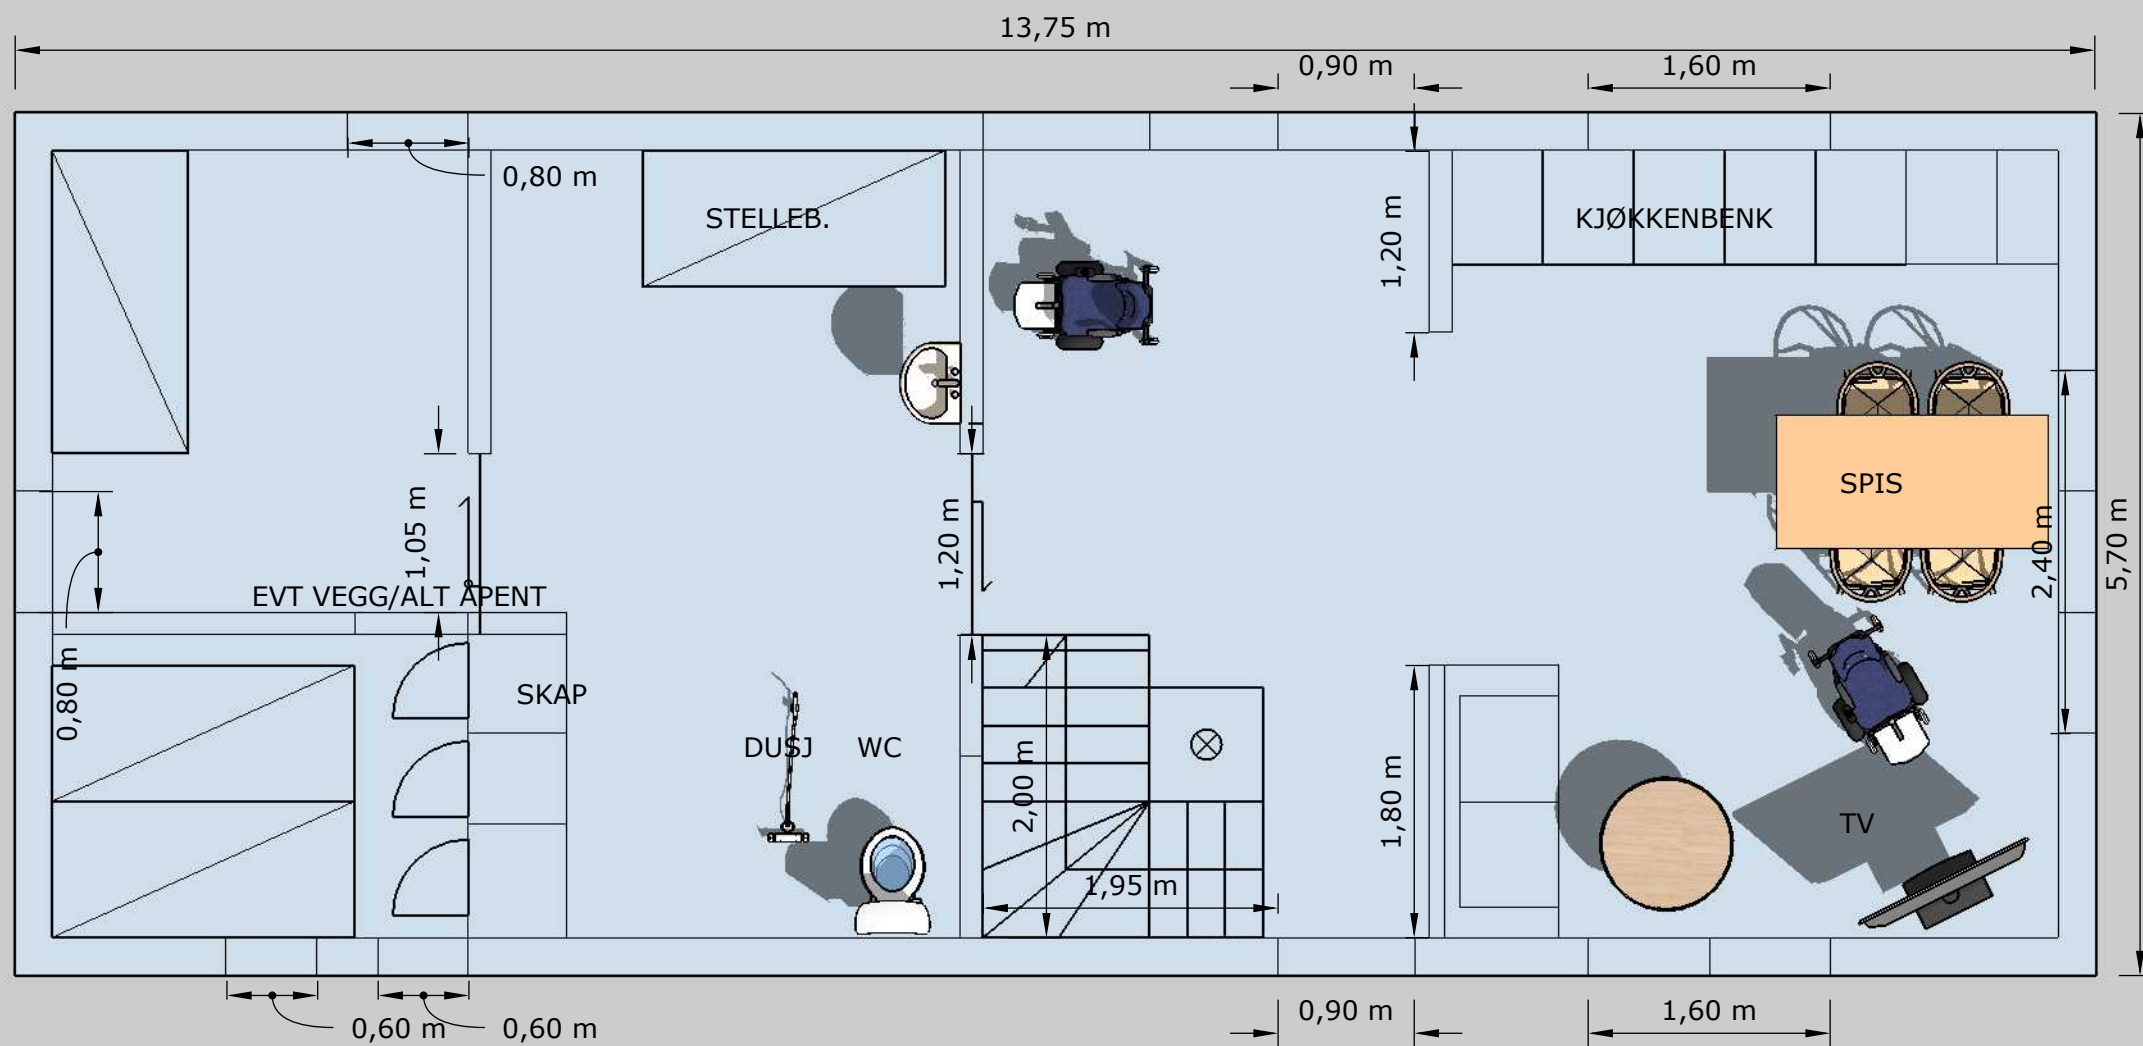


BRAGESTUA
201001 ARK.ASK

1:50 PLAN 1. ETG

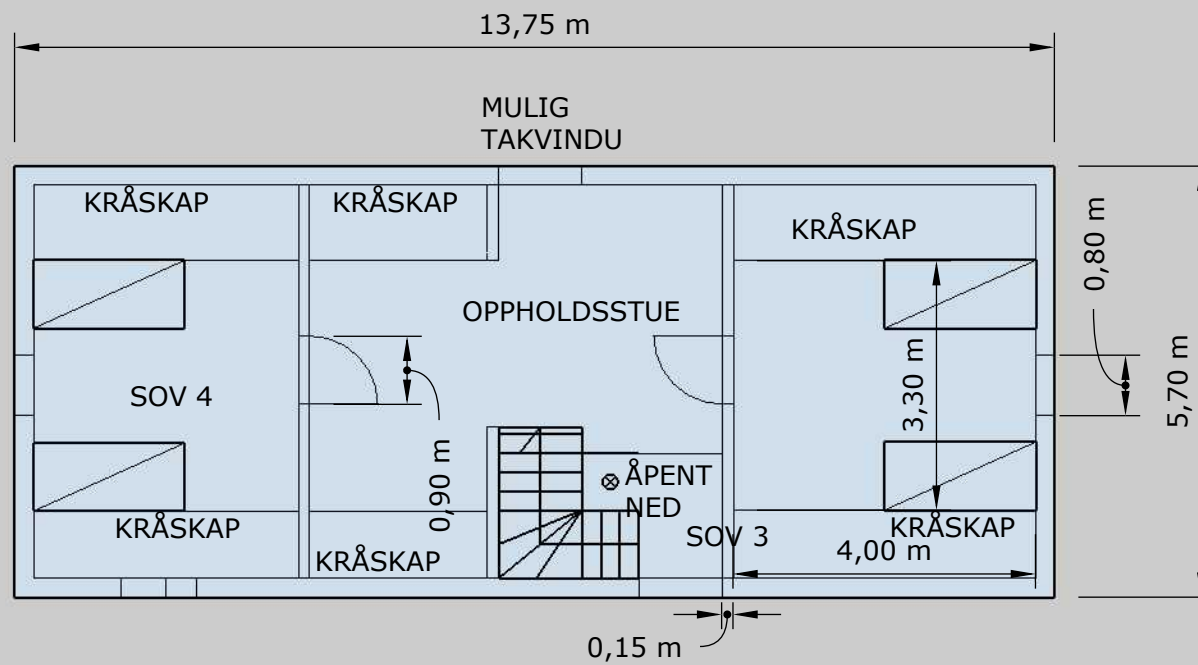


BRAGESTUA
201001 ARK.ASK

1:100 PLAN 2. ETG

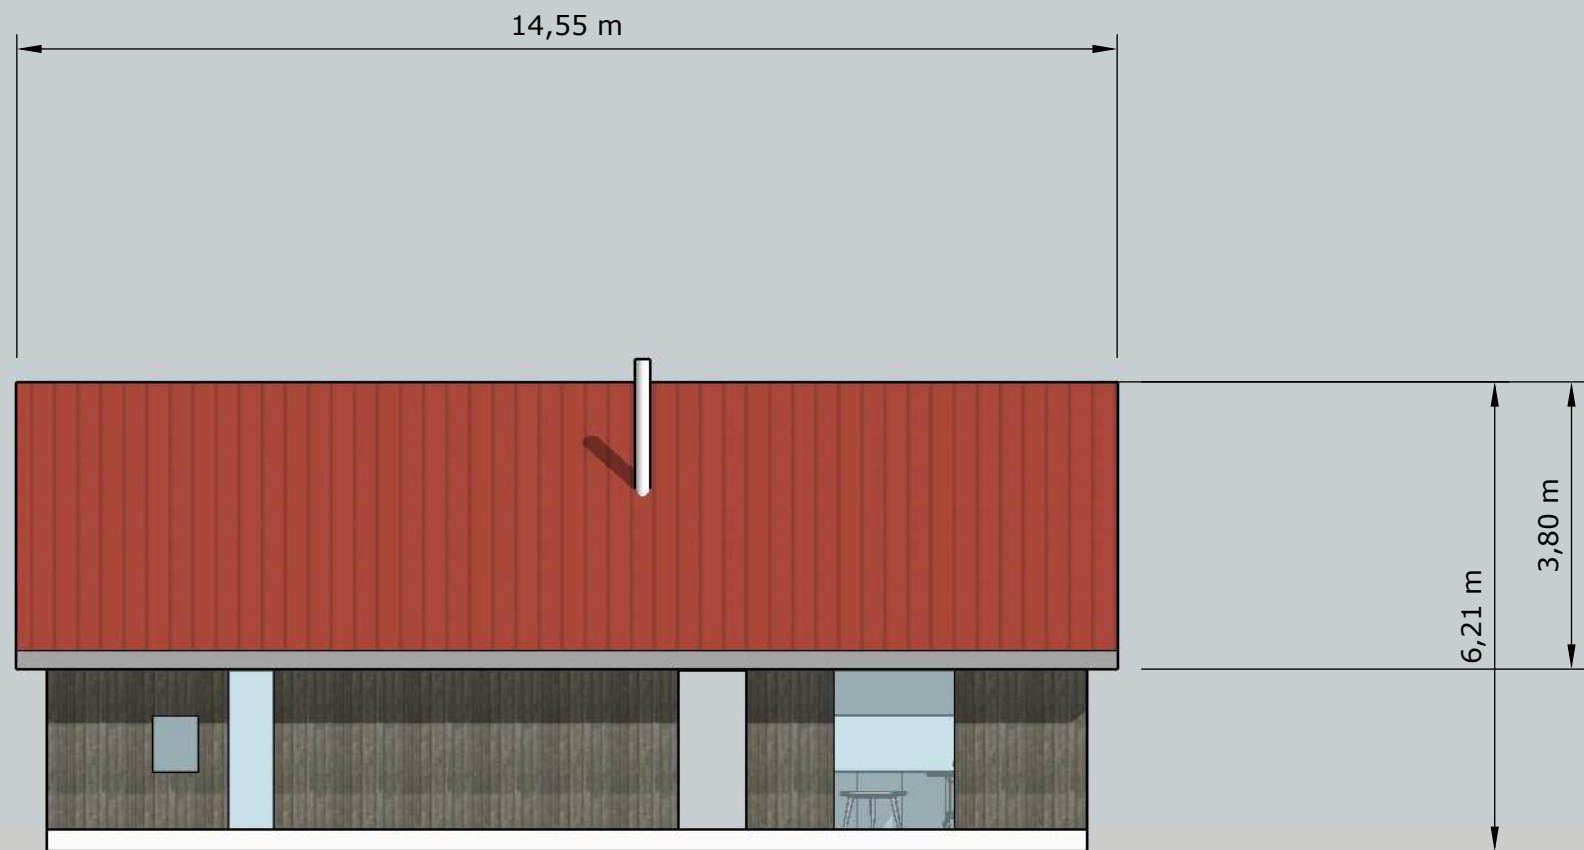


BRAGESTUA
201001 ARK.ASK

1:100 NORD FASADE (mot gården)

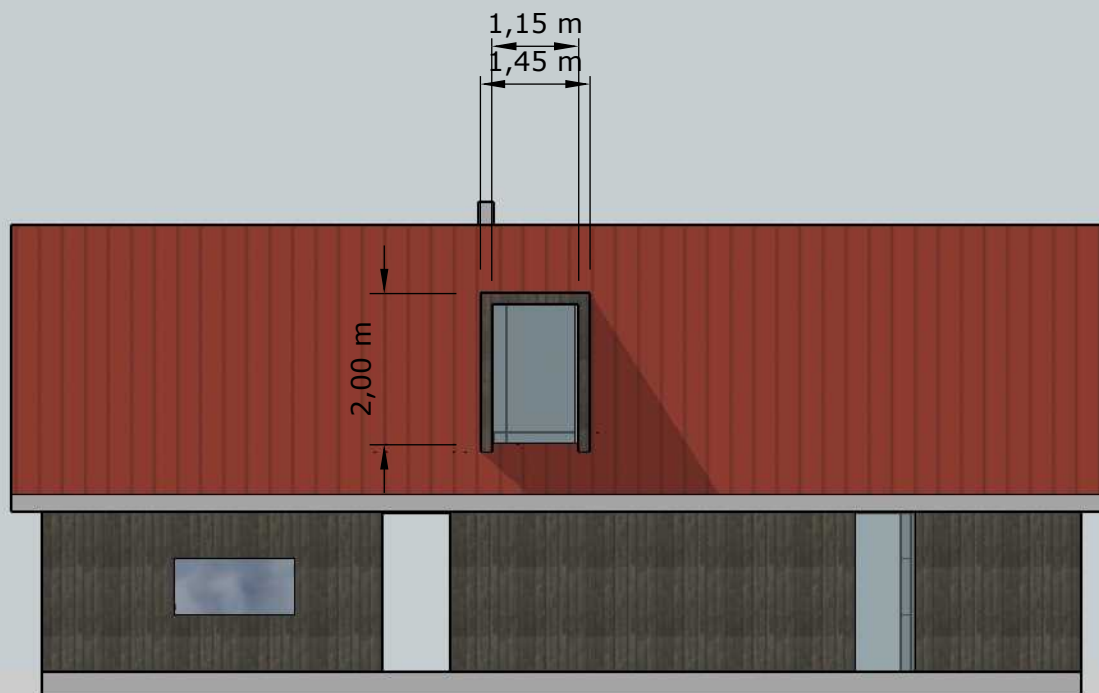


BRAGESTUA
201001 ARK.ASK

1:100 SØR FASADE

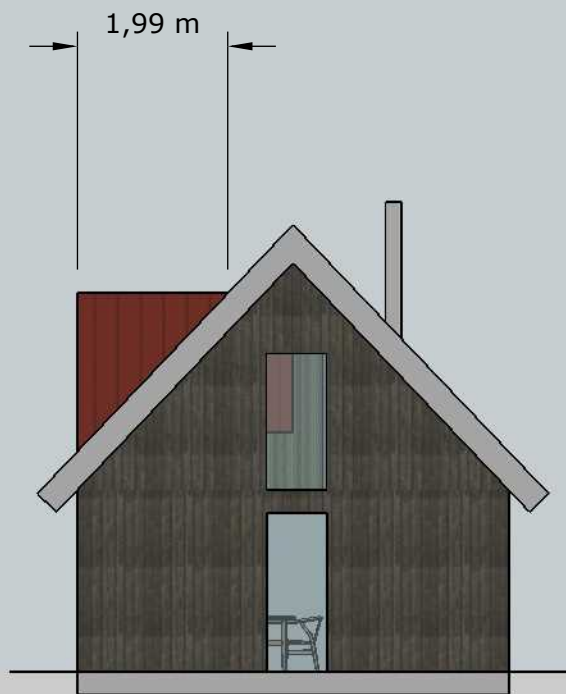

BRAGESTUA
201001ARK.ASK

1:100 ØST FASADE

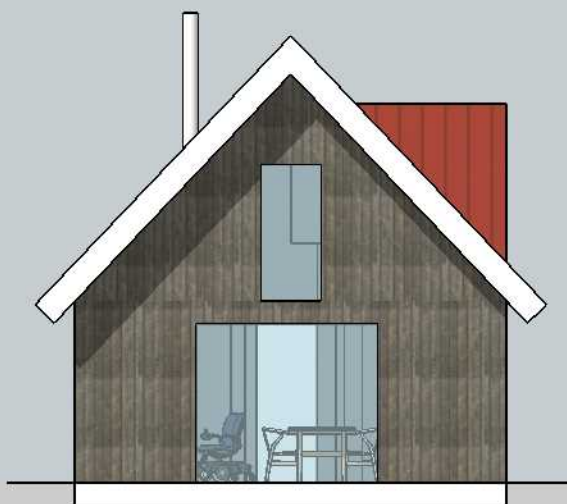

BRAGESTUA
201001 ARK.ASK

1:10 VEST FASADE