




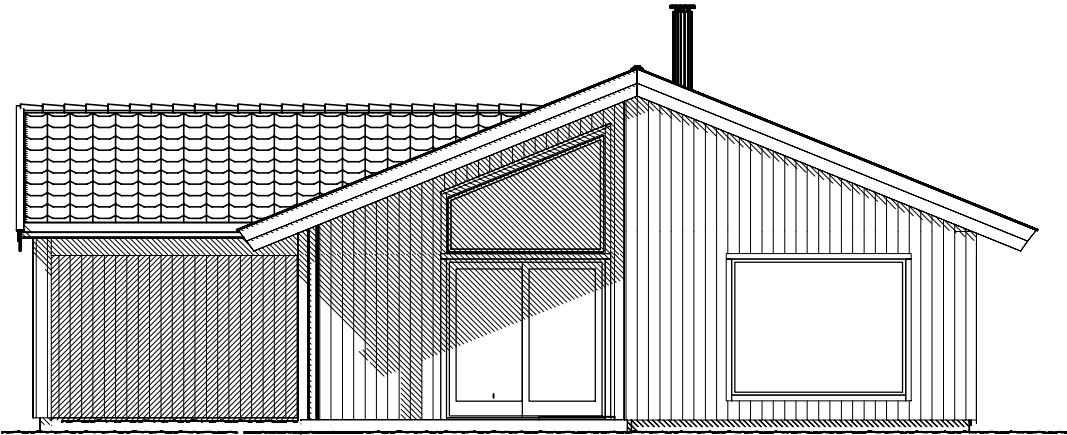


FASADE

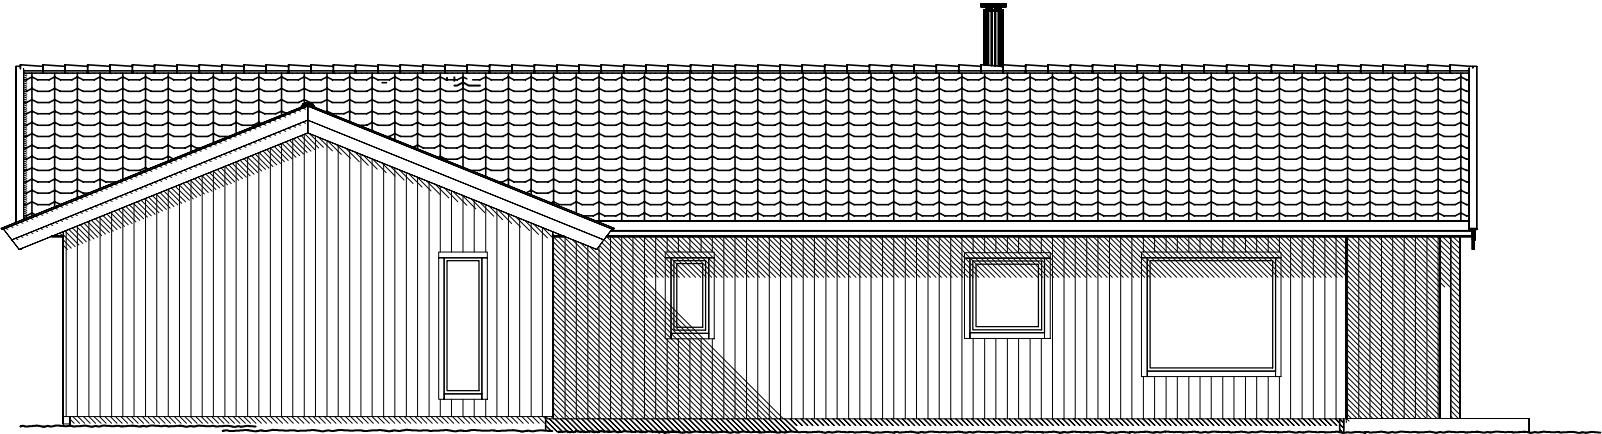

FASADE

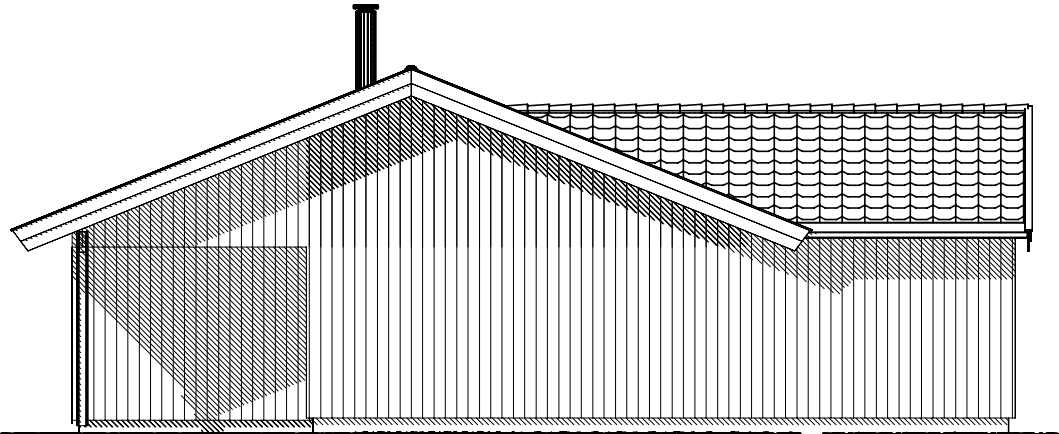

FASADE

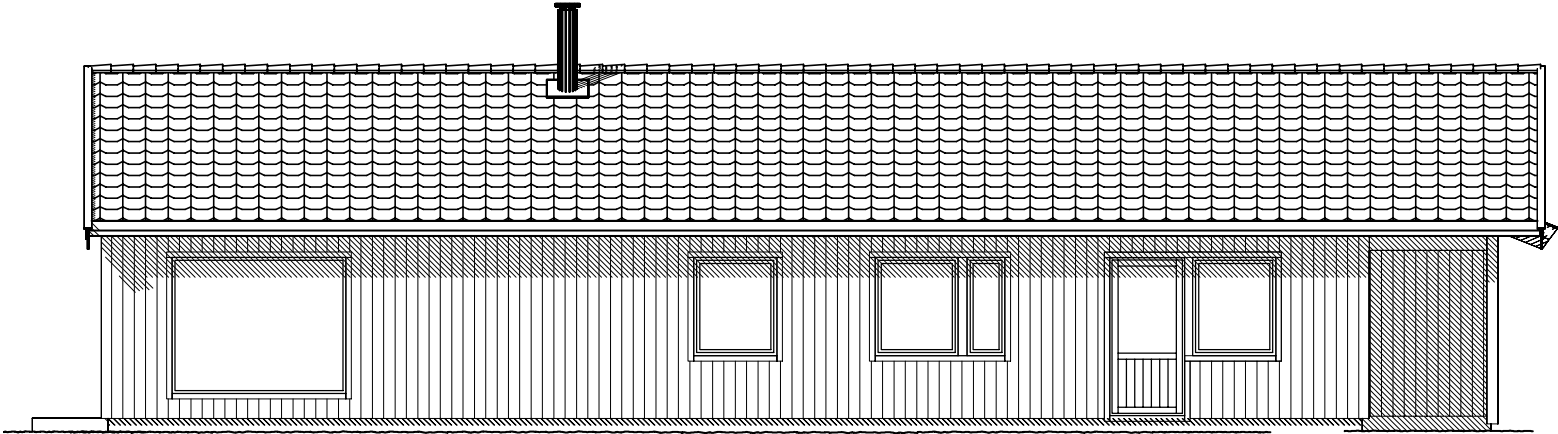

FASADE

03	Div justeringer				opr	08.12.2020
Rev.nr.:	Rev.:				Tegn. / Dato:	Kontr.:
Tiltakshaver : KRISTIN OG RUNE KNUTZEN					Nr.	A05-
Byggeplass : MONSTAD CAMPING					Tegn.nr: s942	
Kommune : ÅFJORD					Pro.nr.:	
Målestokk: 1:100		DAK av: OPR	Dato: 08.12.2020	Kontr.:	Dato: 08.12.2020	
Tegning				Hustype		G.nr: B.nr:
FASADER				AURIGA VARIANT		
Denne tegning tilhører Nordbohus Systembygg AS. Etterligning kfr. lov om åndsverk av 12.5.1961.						
					SYSTEMBYGG	