



4.61 daa

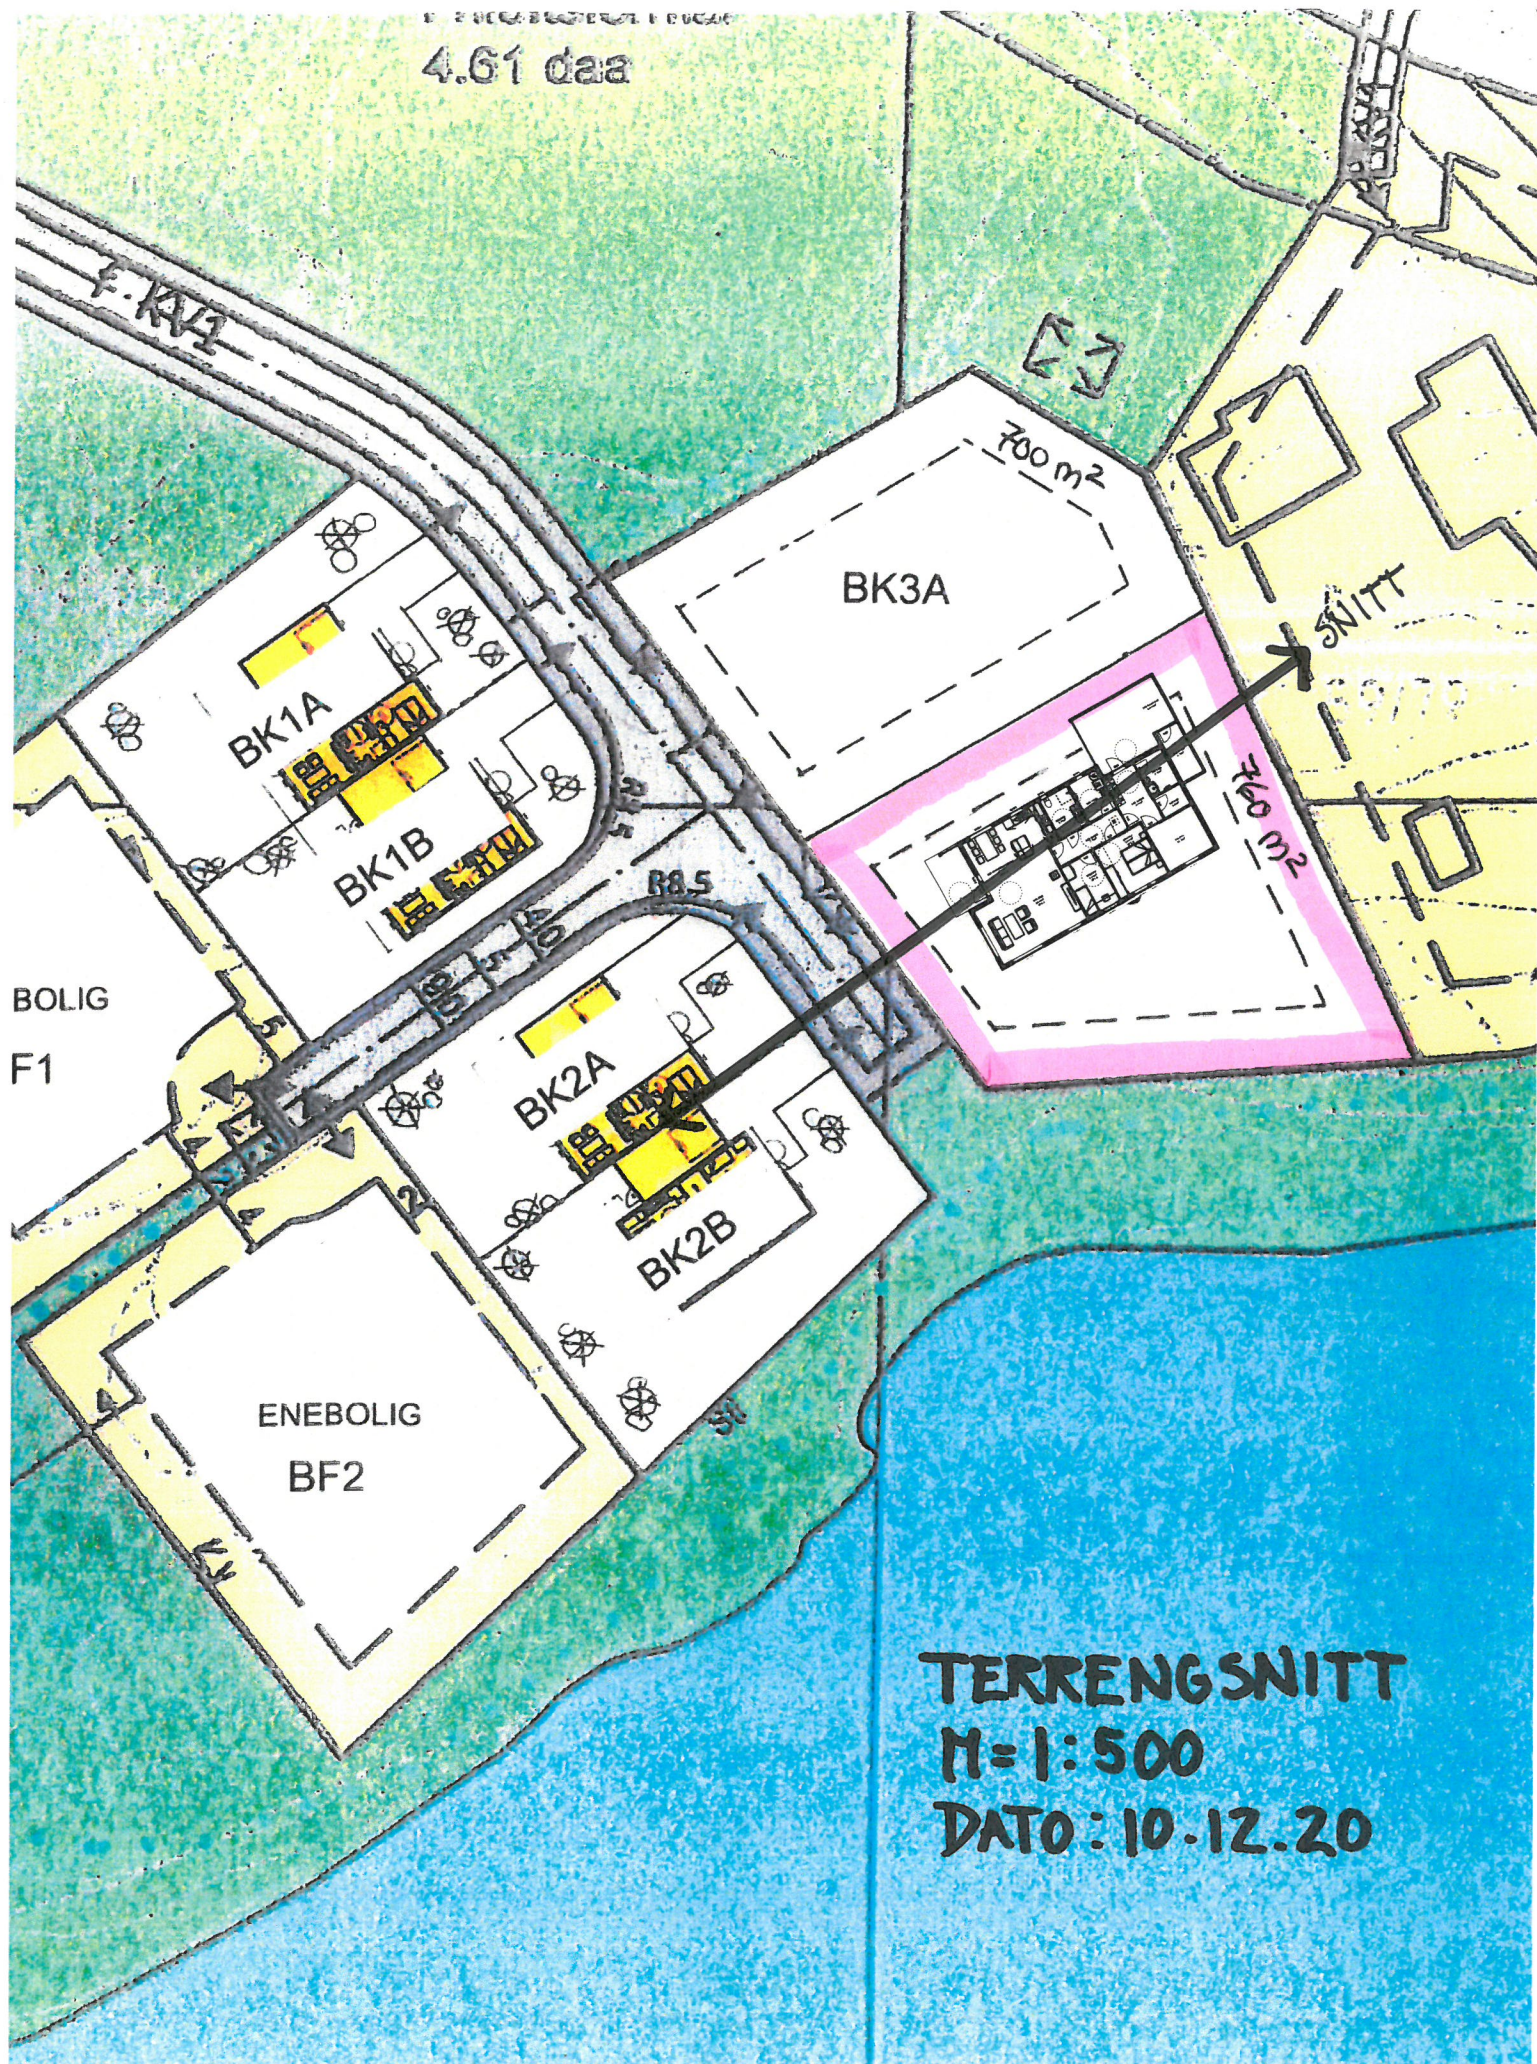

TERRENGSNITT
M=1:500
DATO: 10.12.20

10
8
6
4
2
0

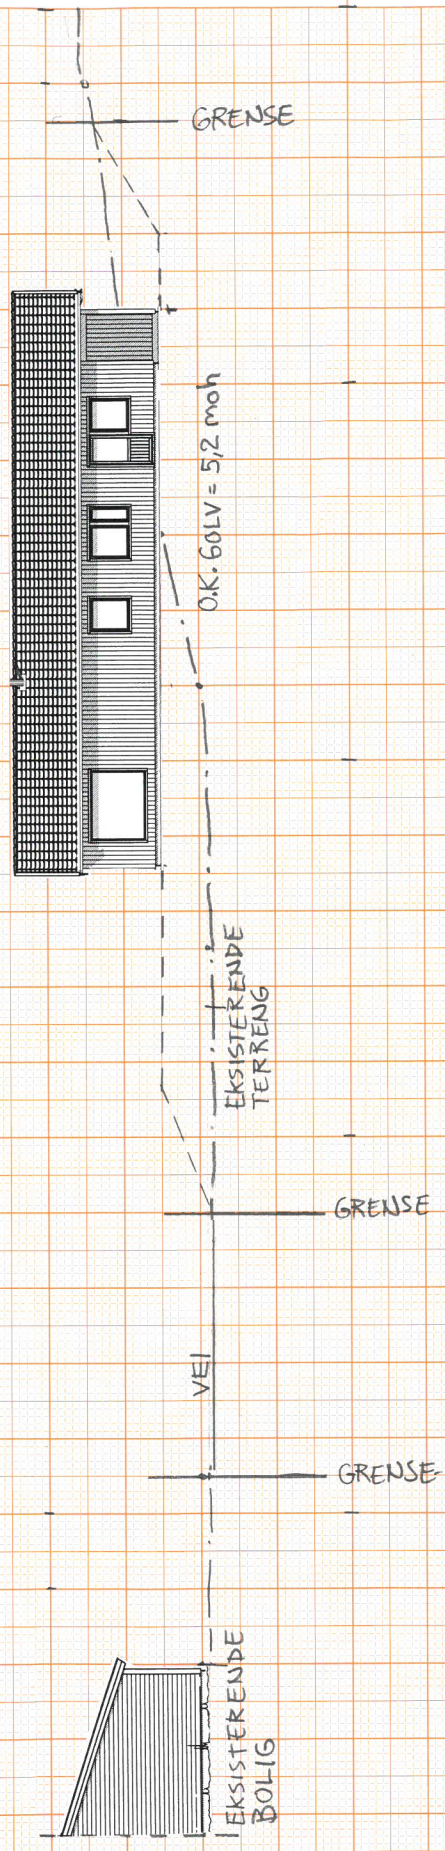

TERRENGSNITT
Nedre Joenget, BK3B
Åfjord kommune
M=1:200
Dato: 10.12.20
NORDBOHUS Systembygg