

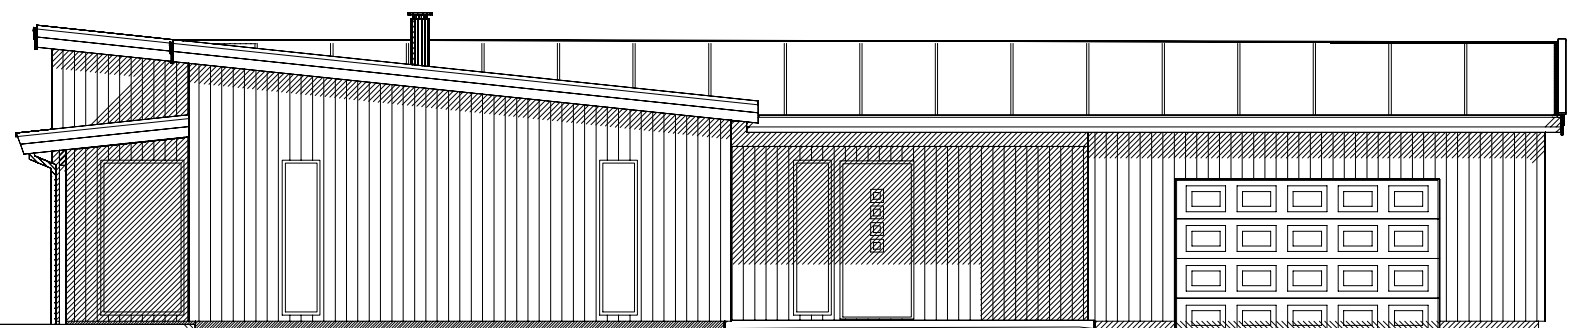
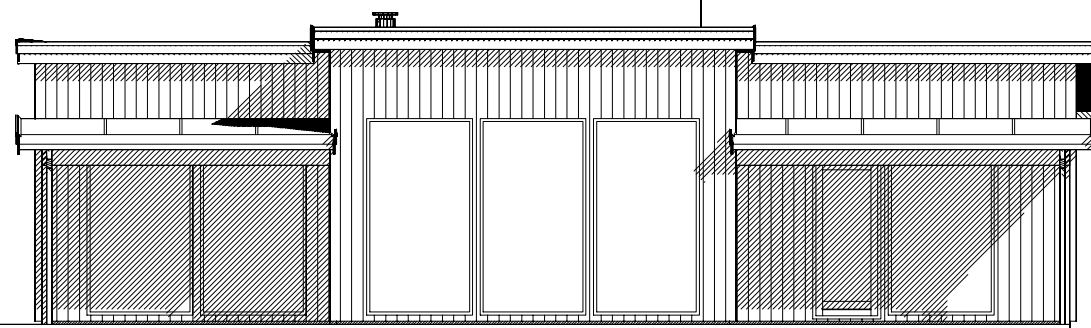


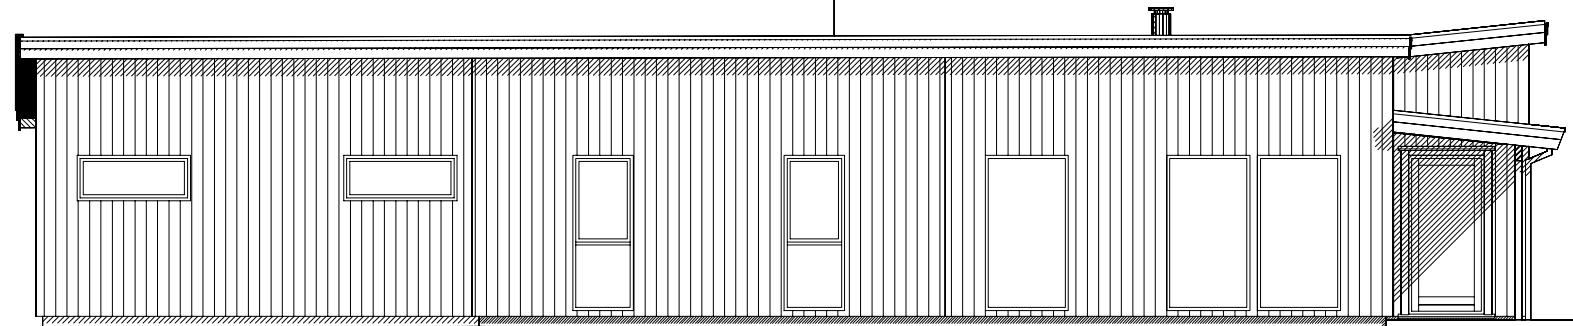

3	19.08.2020	KM	Endret størrelse garasje/vindu bad
2	14.07.2020	KM	Vinduer, takteking
1	20.05.2020	KM	Div

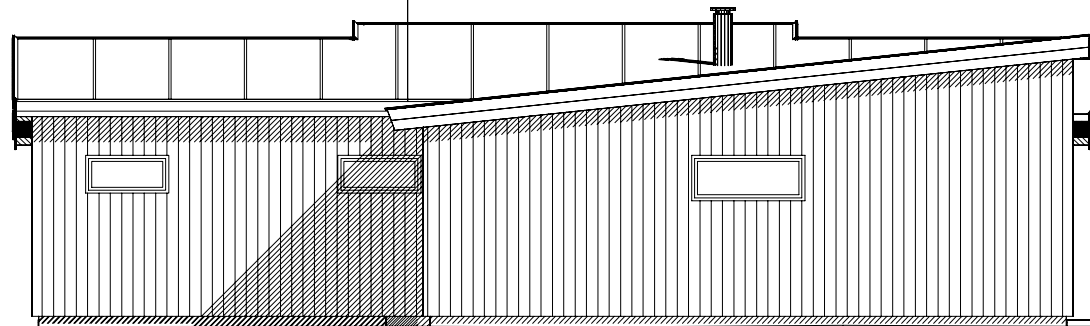

**Fosen-
Hytta**

Sjøvegen 10, 7170 Ålfjord
www.fosen-hytta.no TLF: 932 86 740

Tiltakshaver: **Gisle Kvernland**

Byggeplass: **Strand**

Kommune: _____

Gnr: _____ Bnr: _____ Mål: 1 : 100

Fasader

Dato: **09.01.2014**

Tegn: **JB**

Prosjekt nr.: _____

Tegn.nr: **502**

© Tegningen er beskyttet i.h.t. lov om opphavsrett.

Ny1