


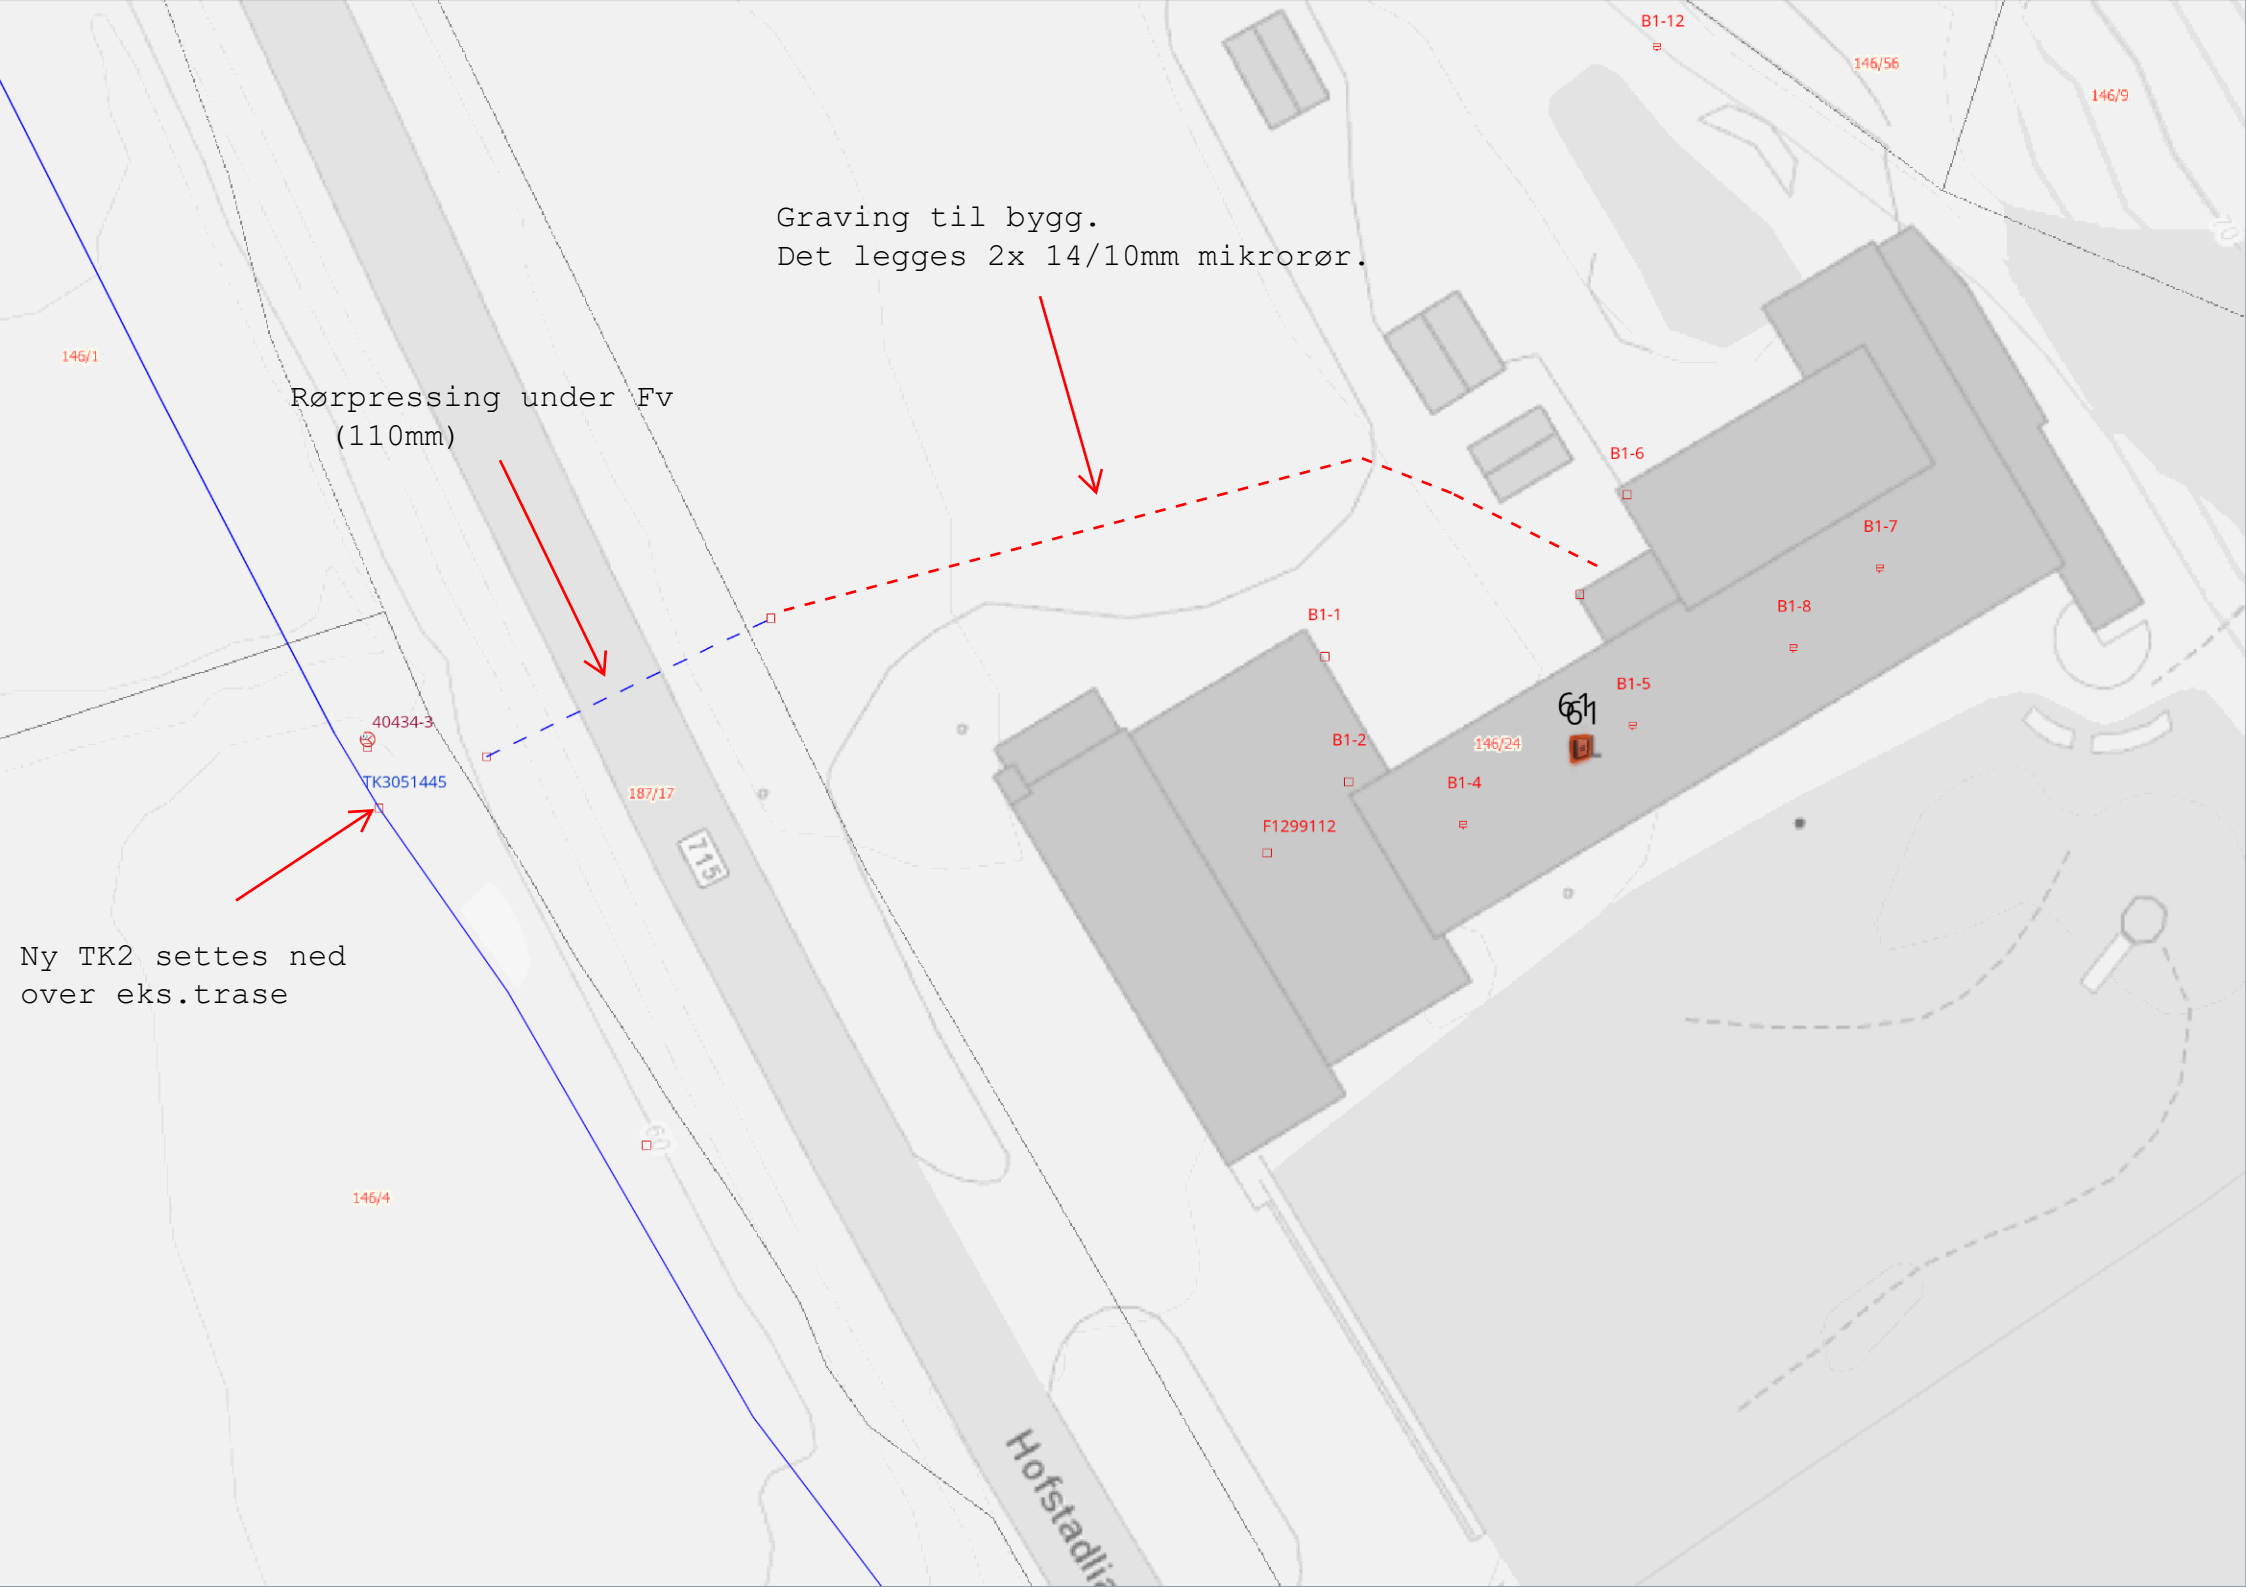

Graving til bygg.
Det legges 2x 14/10mm mikrorør.

Rørpressing under Fv
(110mm)

Ny TK2 settes ned
over eks.trase

40434-3
TK3051445

187/17

146/4

146/1

146/56

146/9

B1-12

B1-6

B1-7

B1-8

B1-5

61

146/24

B1-4

B1-1

B1-2

F1299112

Hofstadlia