



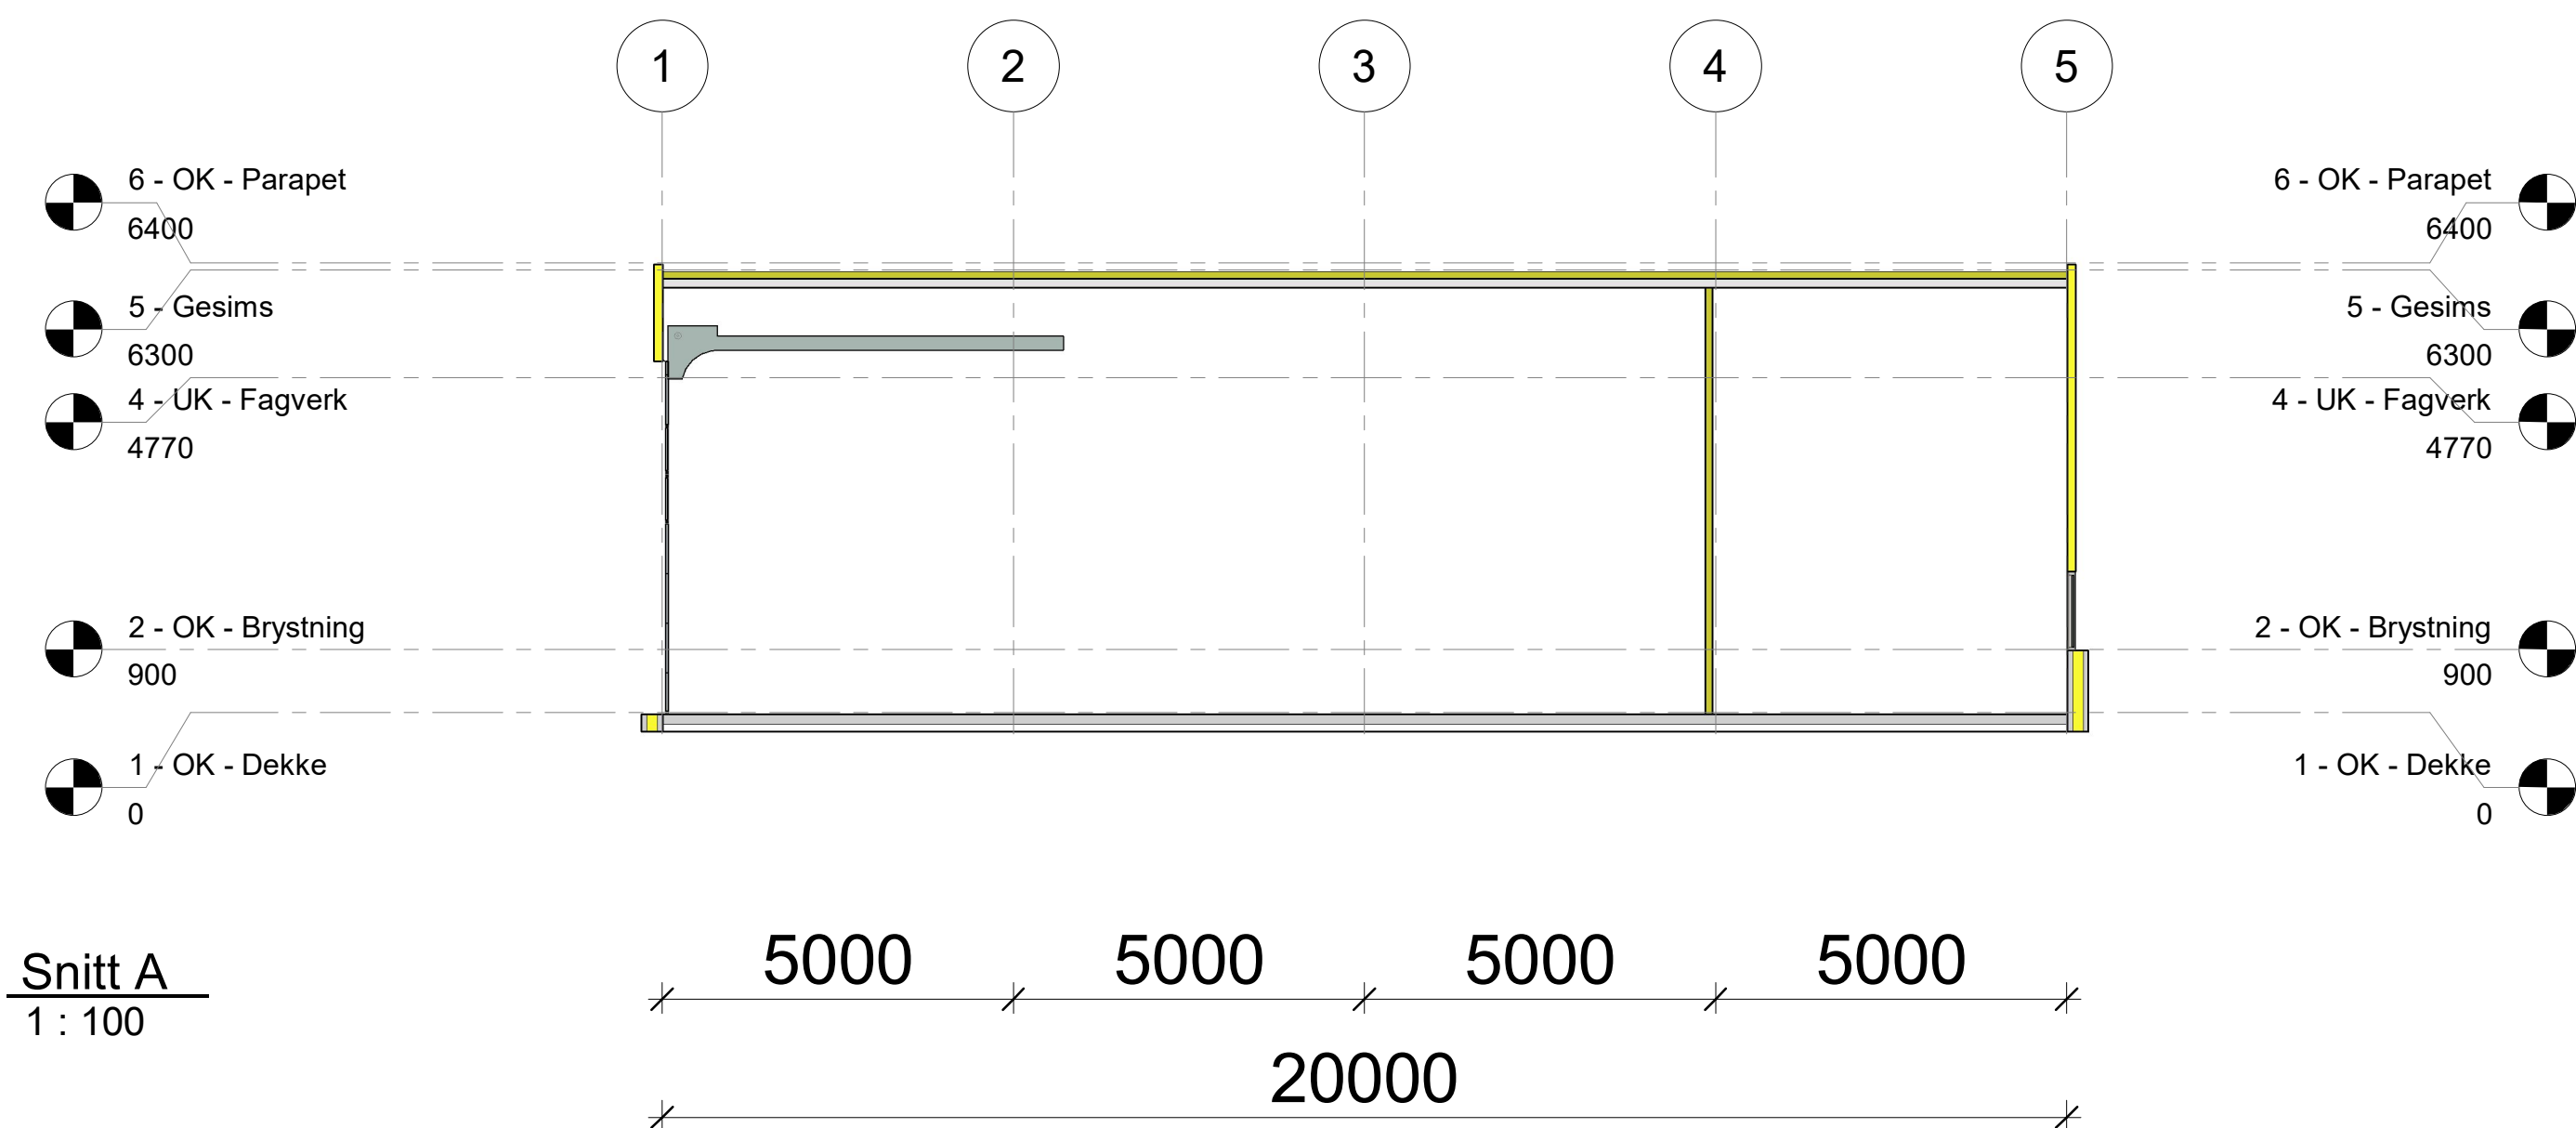

Snitt A
1 : 100

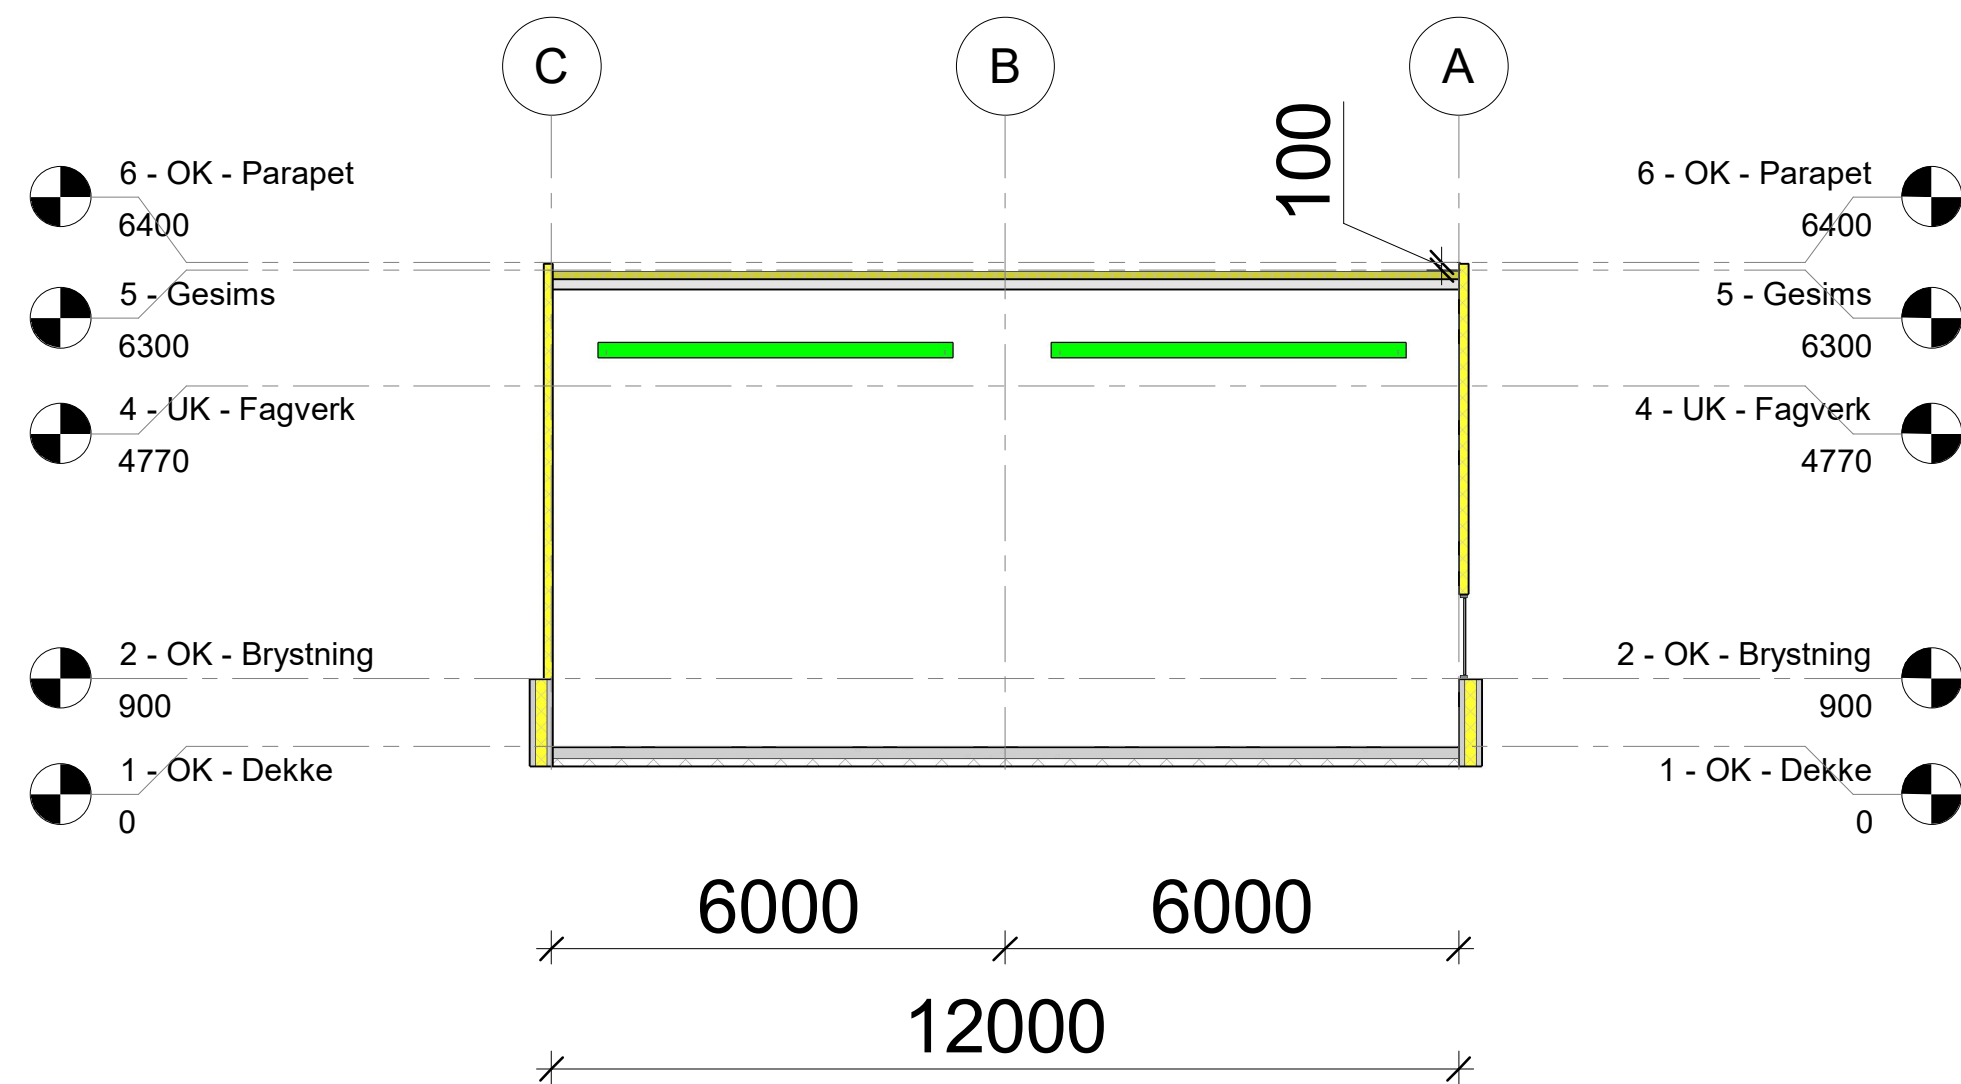

Snitt B
1 : 100