


1/20

FASADE NORDØST

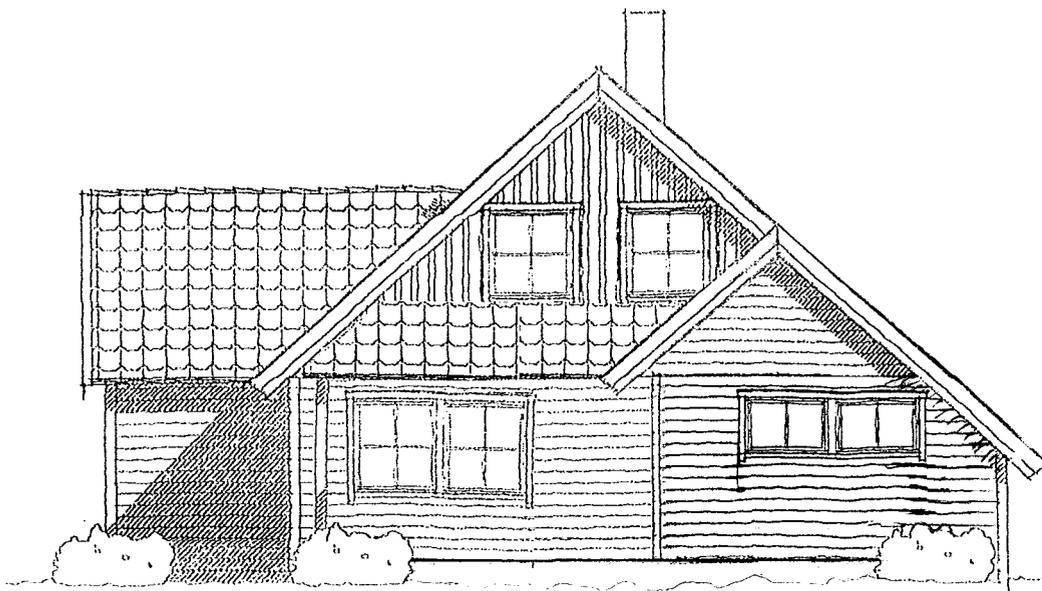


4,80

FASADE SØRVEST

Revnr.:	Tegn.:	Dato:	Kontnr.:
Byggherre :	AMR	15.01.98	EK
Byggeplass :	Tenn	15.01.98	Dato: 15.01.98
Kommune :	AMR	15.01.98	Arkiv: 04251111111111111111
Mål: 1 : 100	1 : 100	1 : 100	1 : 100


**NORDBOHUS**



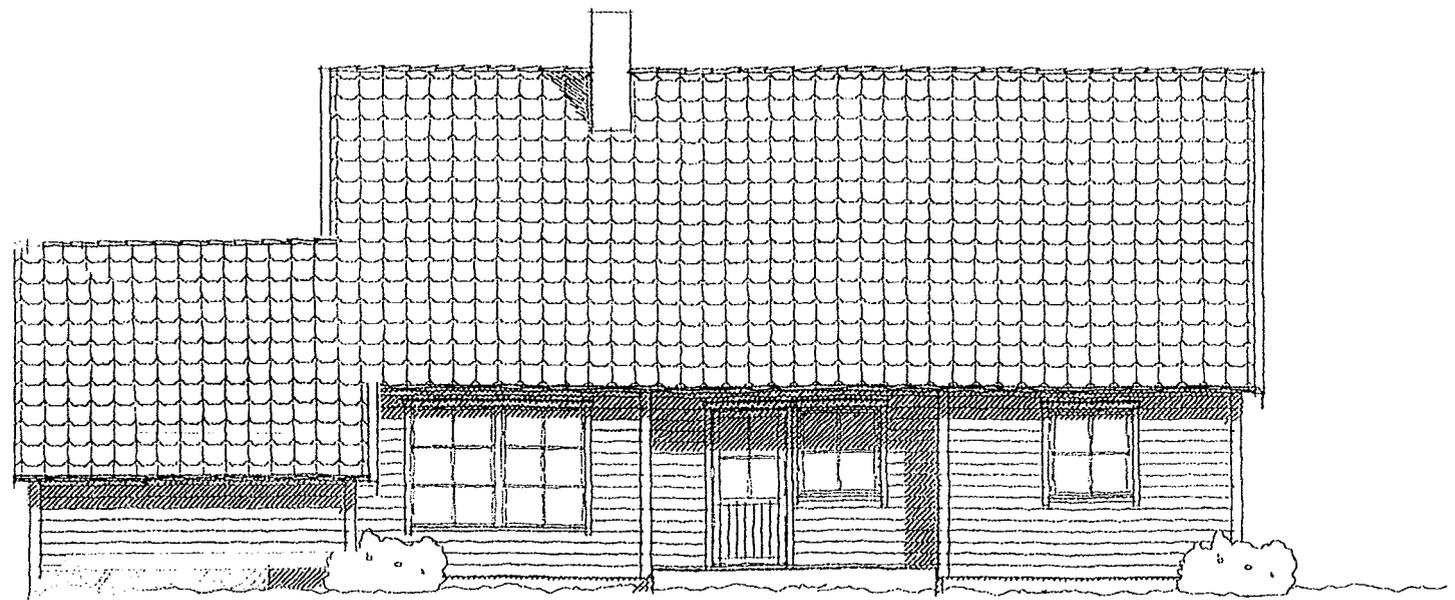

4,20

FASADE SØRØST

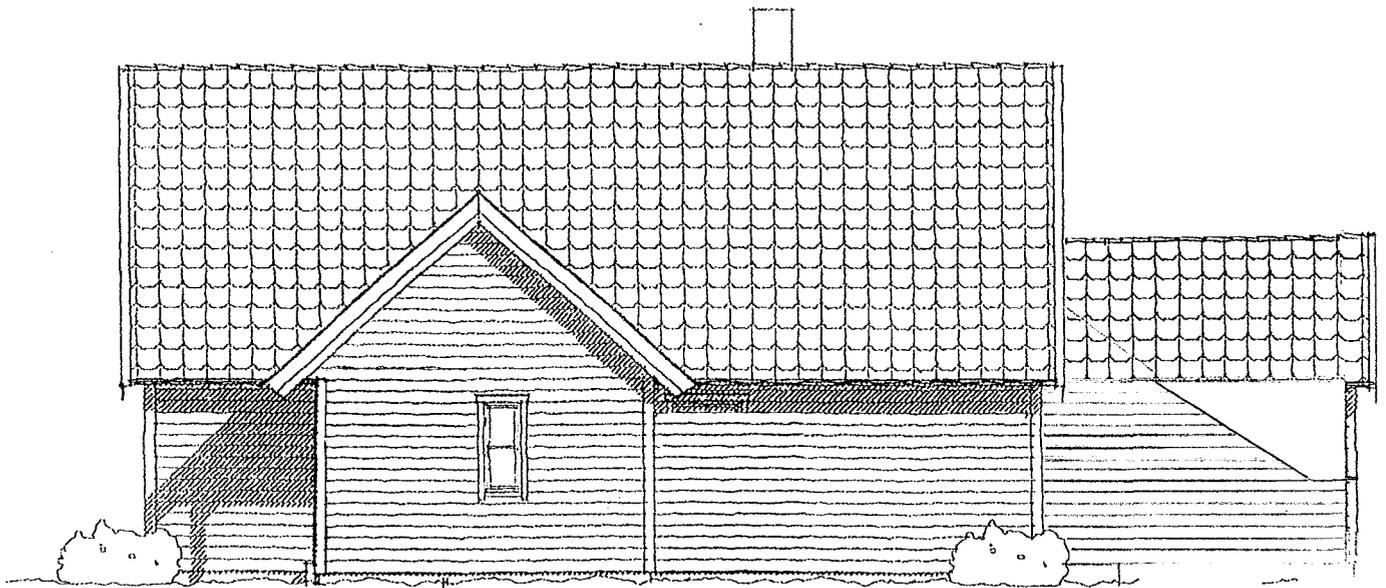

FASADE NORDVÆST