


Eksisterende bygg



Tilbygg

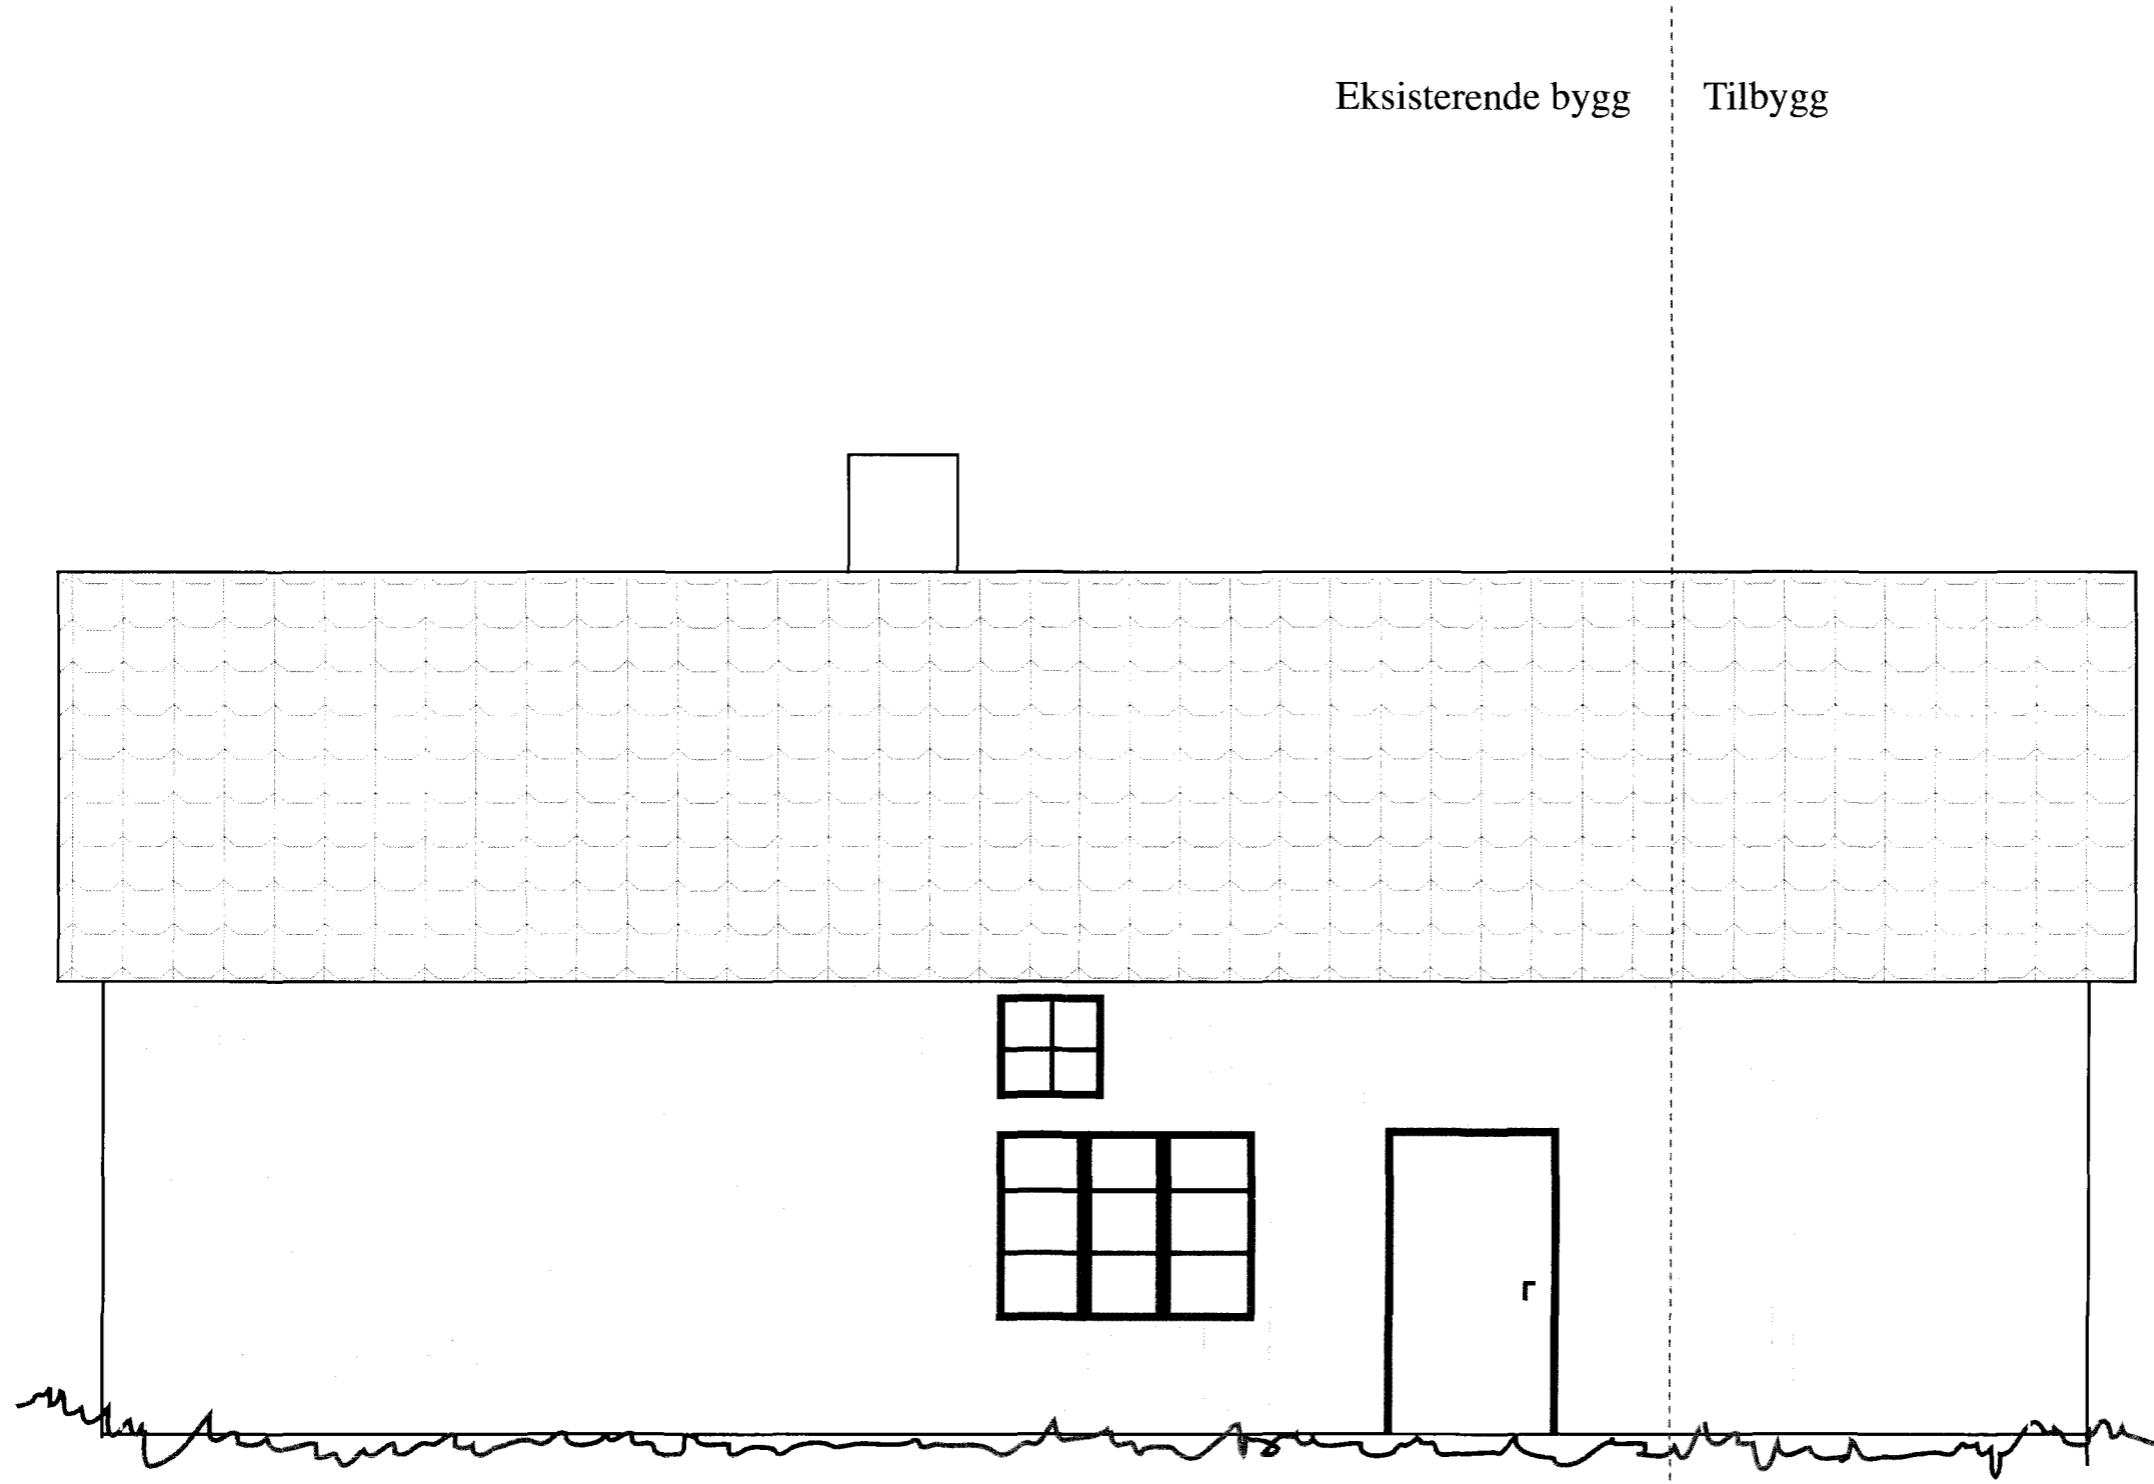

1 meter



Tilbygg

Eksisterende bygg

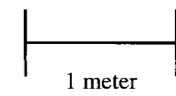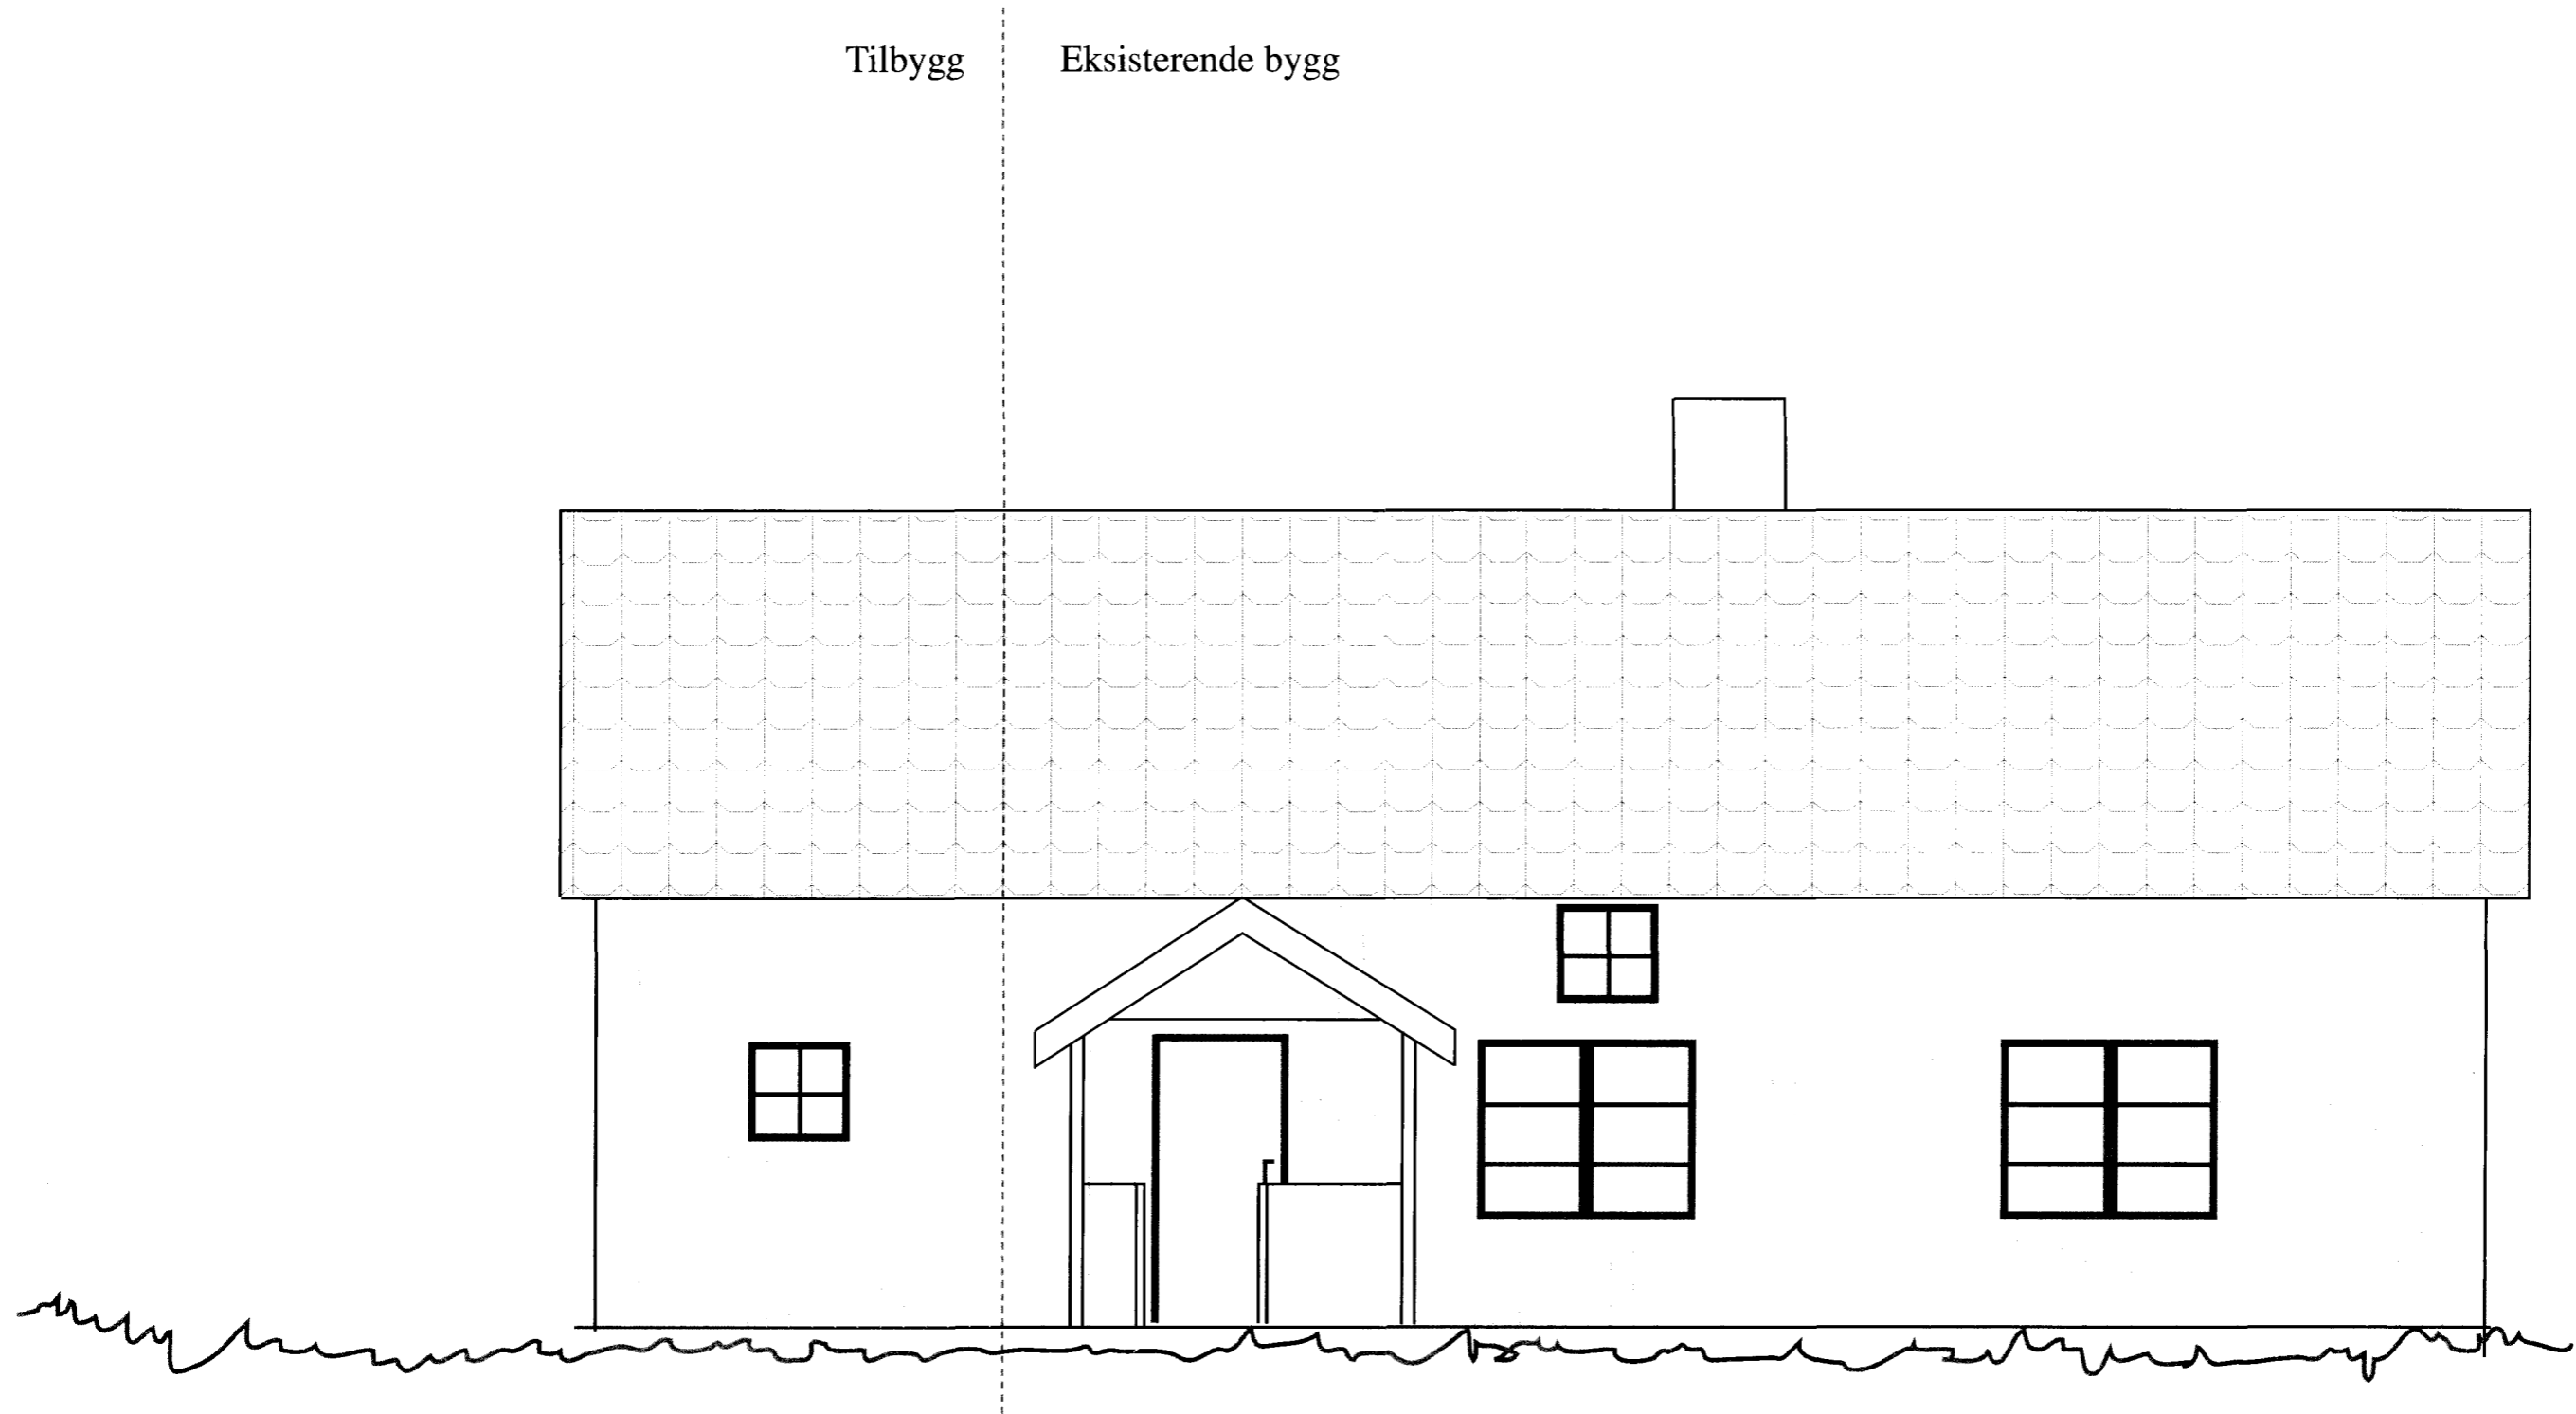

ROMPLAN


1. etg

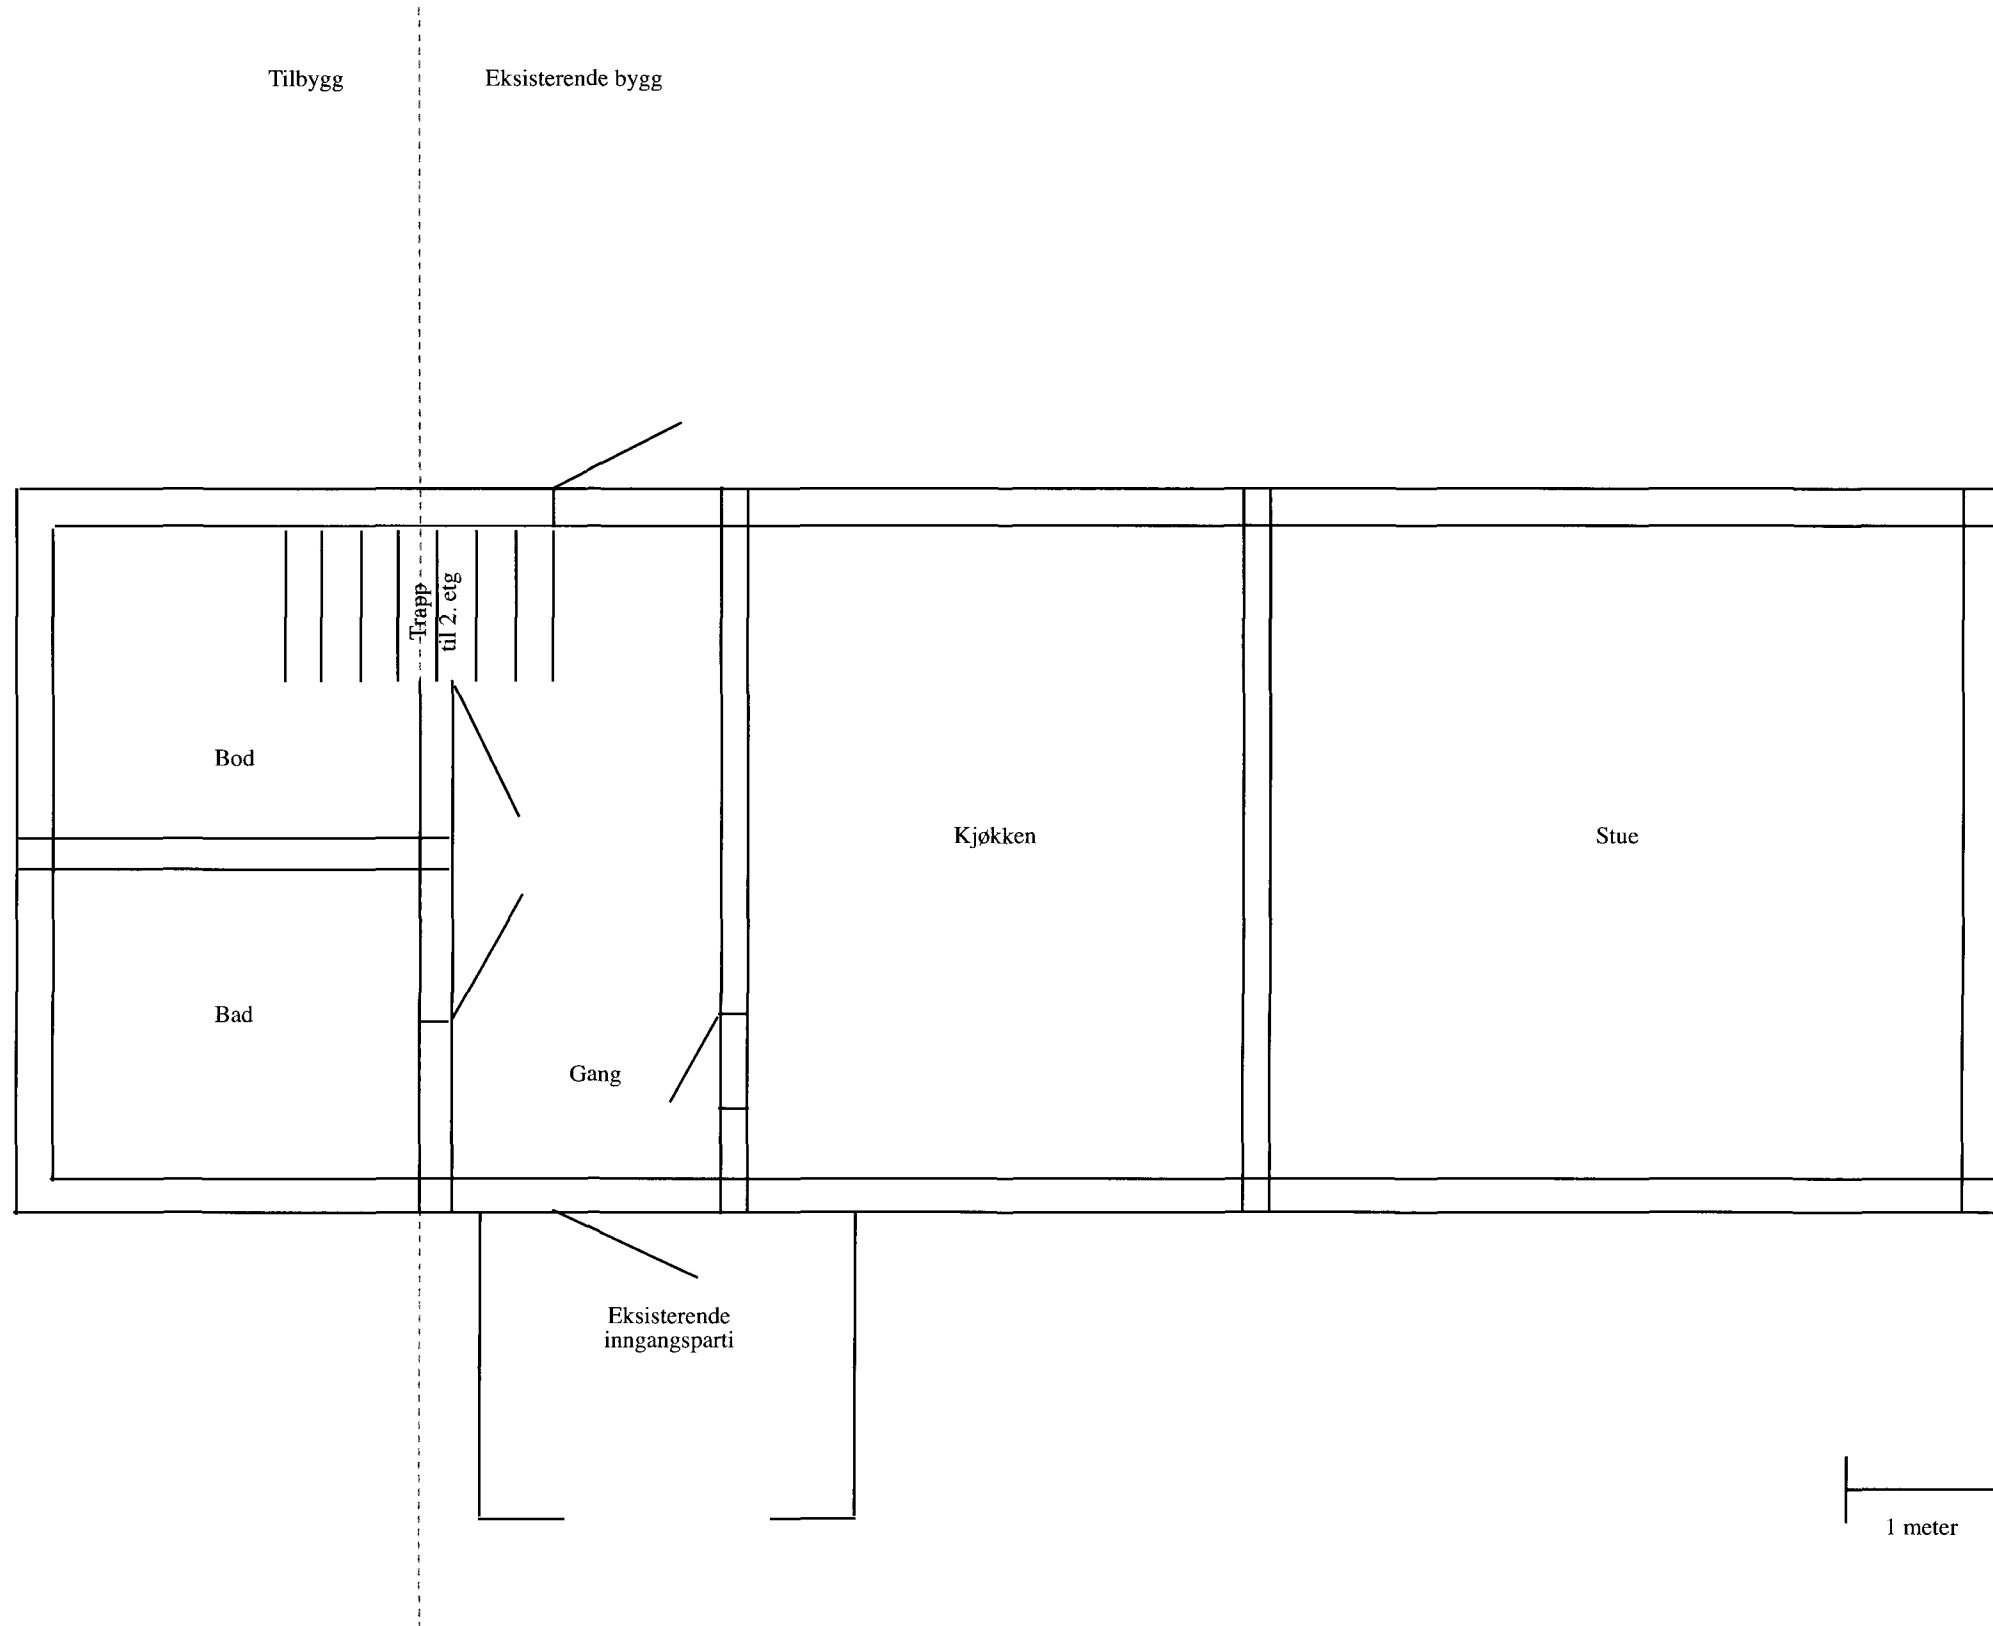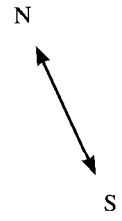

bnr 60 Bur 227
ROMPLAN
2. etg

Tilbygg

Eksisterende bygg

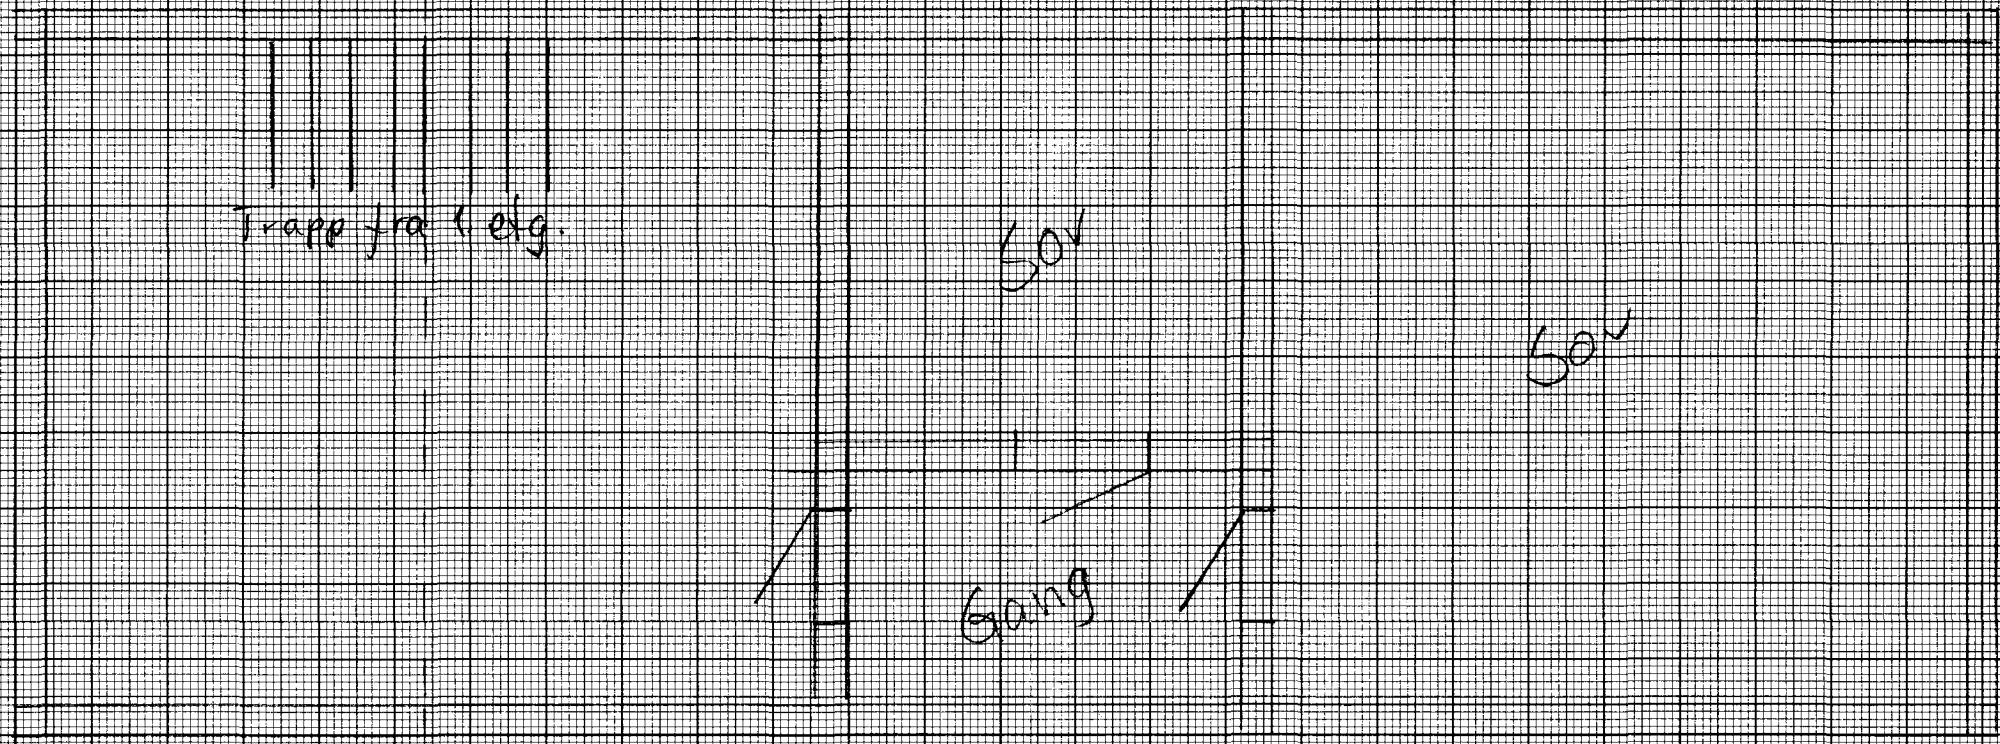

1m

