




Snitt A

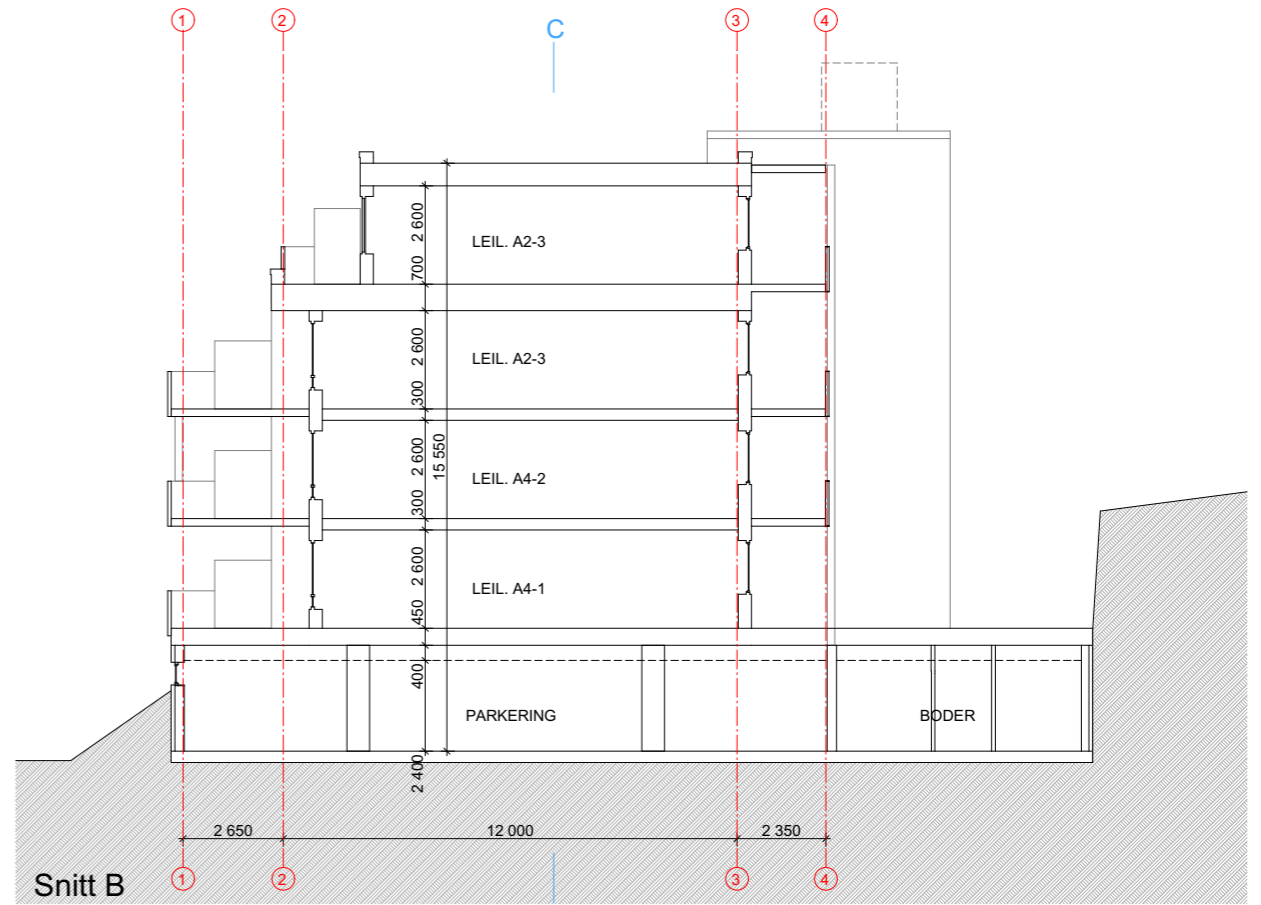

Snitt B

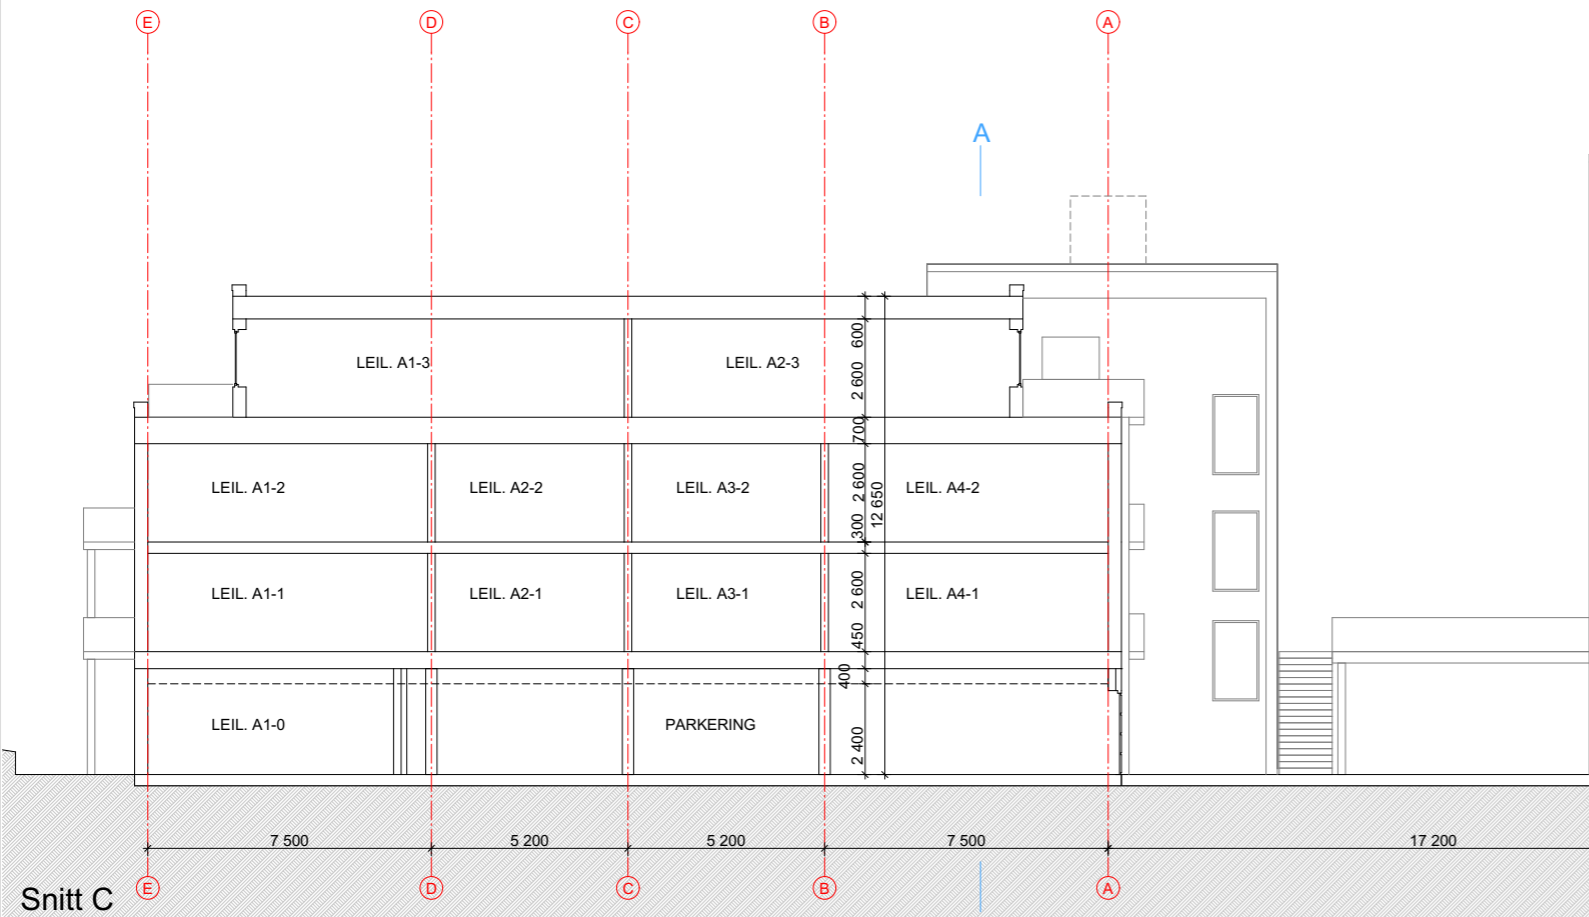

Snitt C

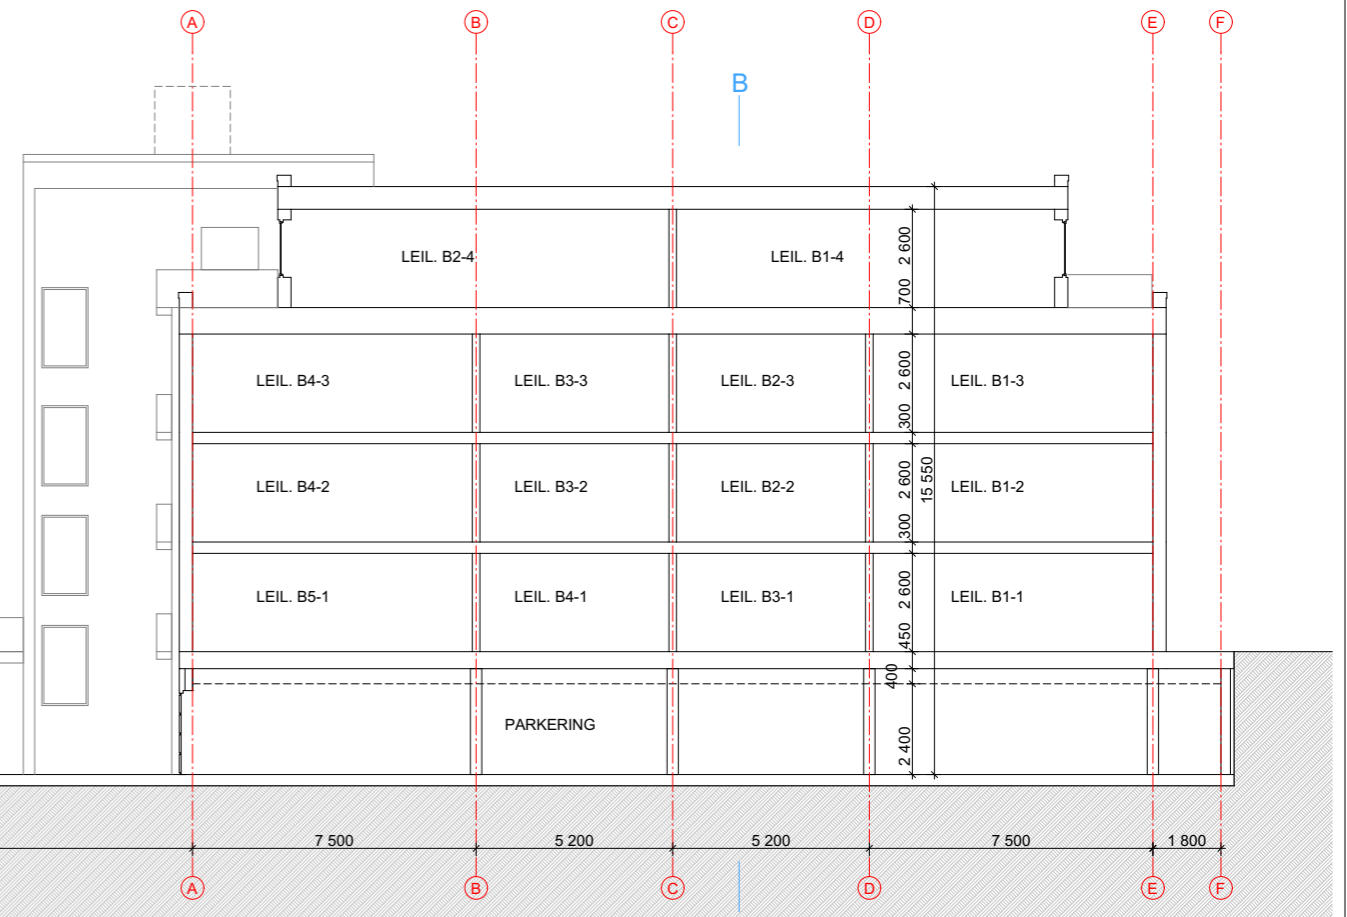

UTSKRIFTSDATO: 19.08.2016

REV. A:	F:
B:	G:
C:	H:
D:	I:
E:	J:

**TOBB- Sjøsiden Hovde - Ørland**

**ØYSTEIN THOMMESEN AS**  
SIVILARKITEKT MNAL  
KJØPMANNSGATA 17, 7013 TRONDHEIM  
TLF. 73 50 00 80, FAX 73 50 00 81

<b>E1 - Snitt</b>		FILNAVN: Lelighetsbygg A og B.pln
DATO: 18.08.2016	MÅL: 1:200	PROSJ.NR: 1604