




Long wall A3

 


Long wall H3

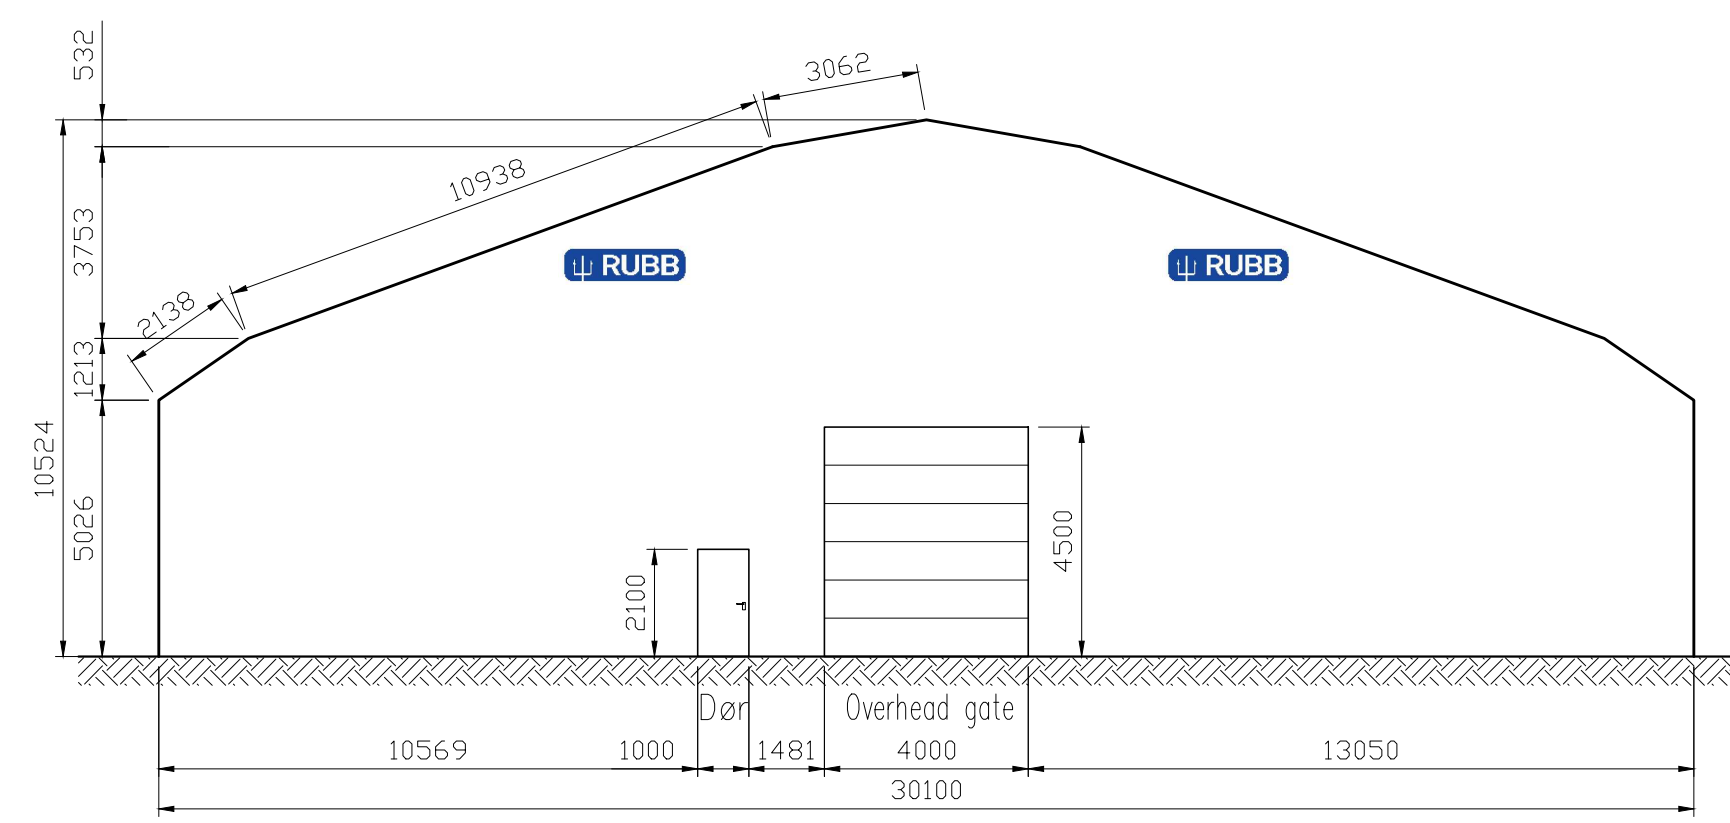

Gable wall 1

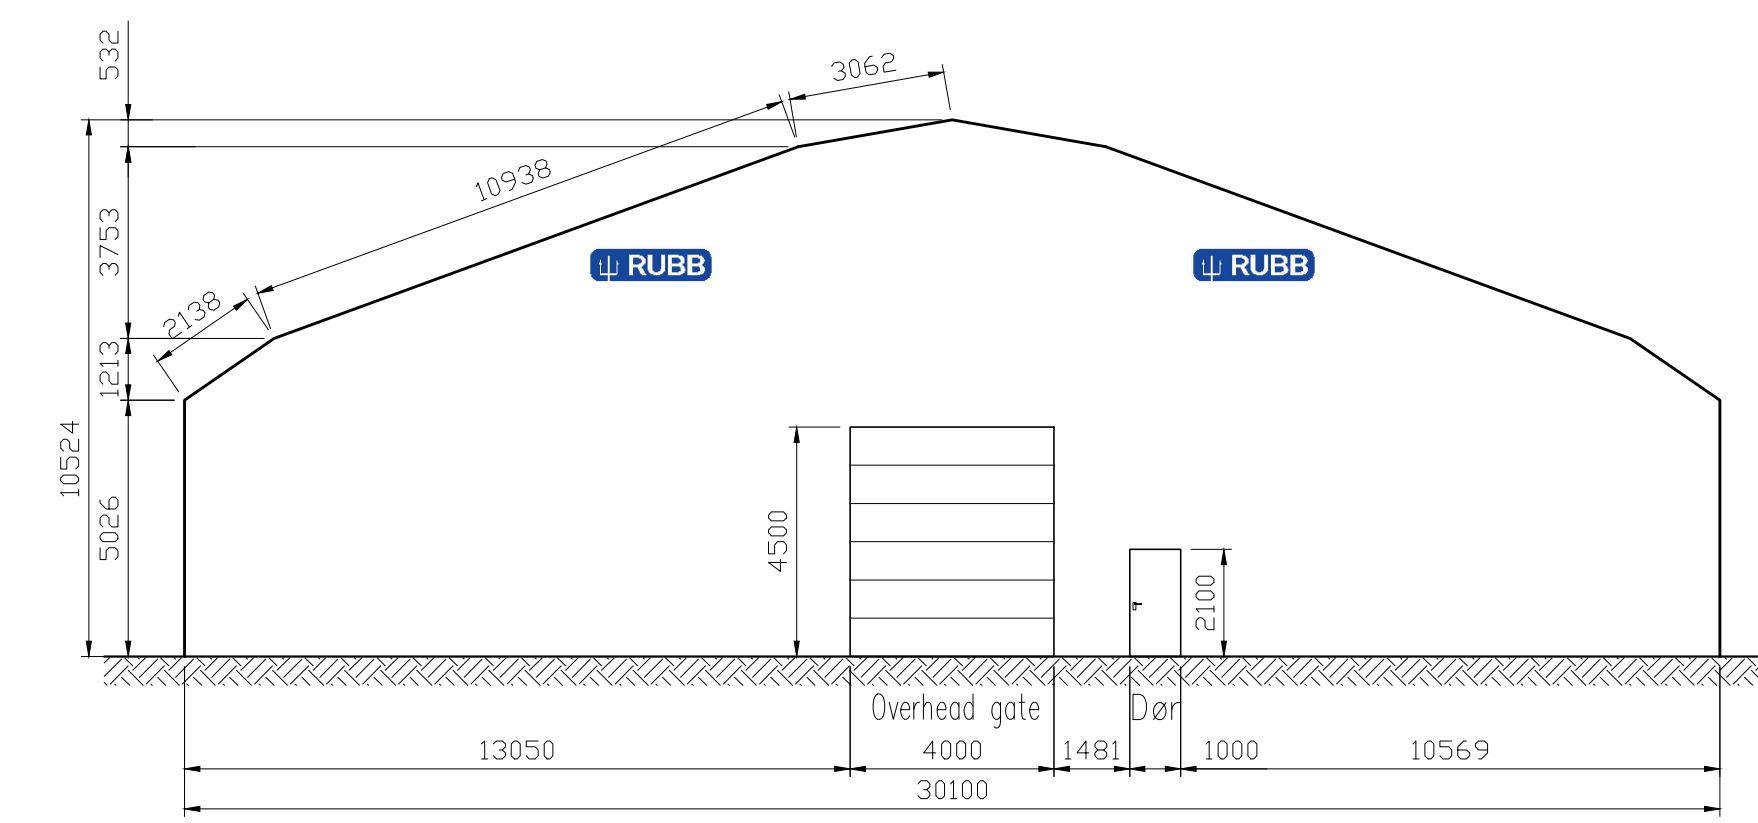


Gable wall 2

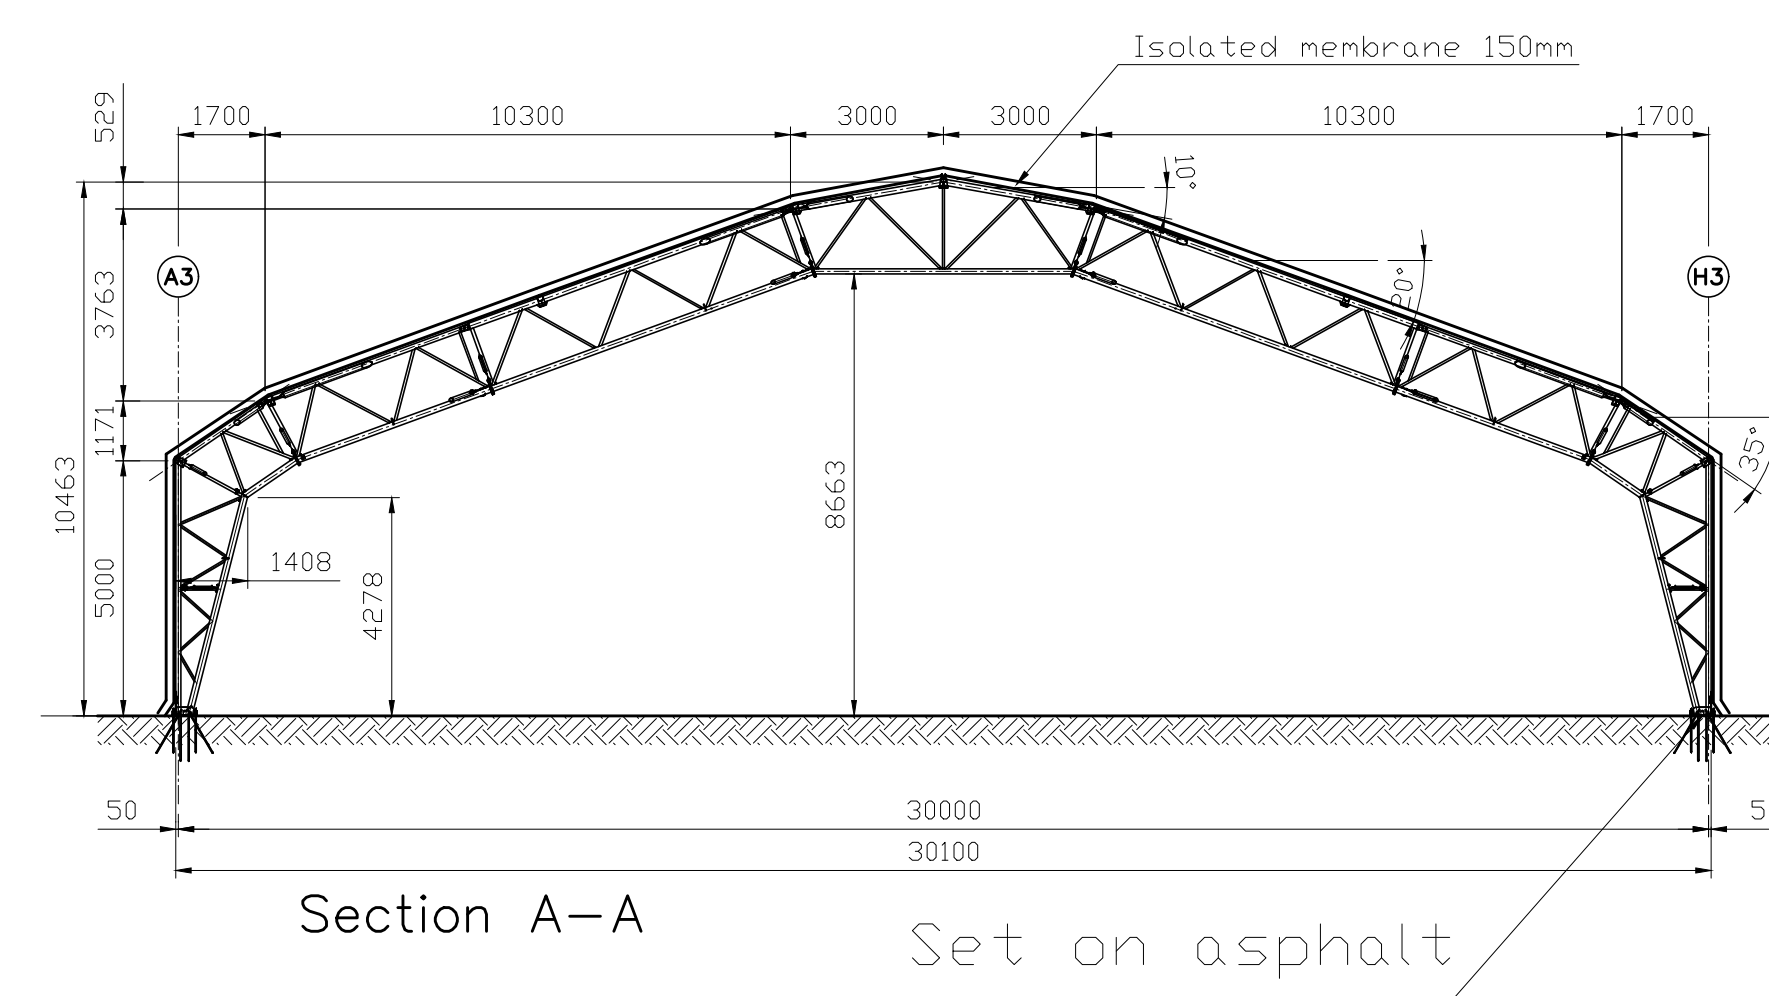


Section A-A

Set on asphalt

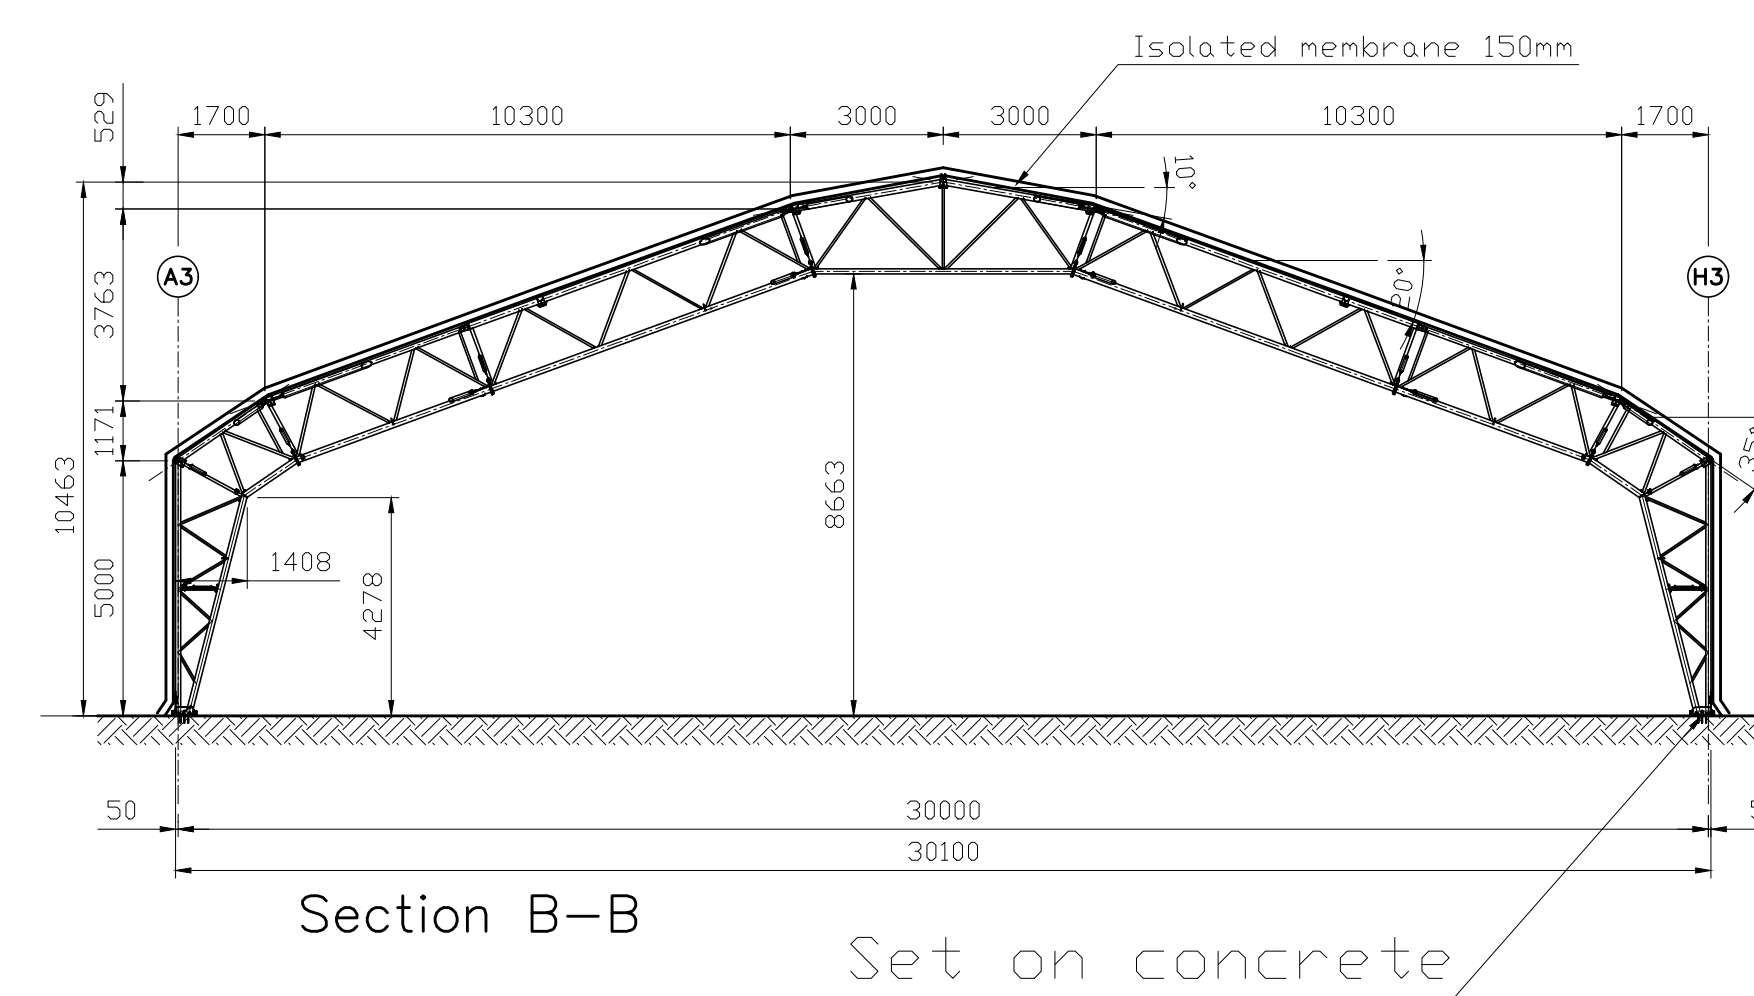


Section B-B

Set on concrete

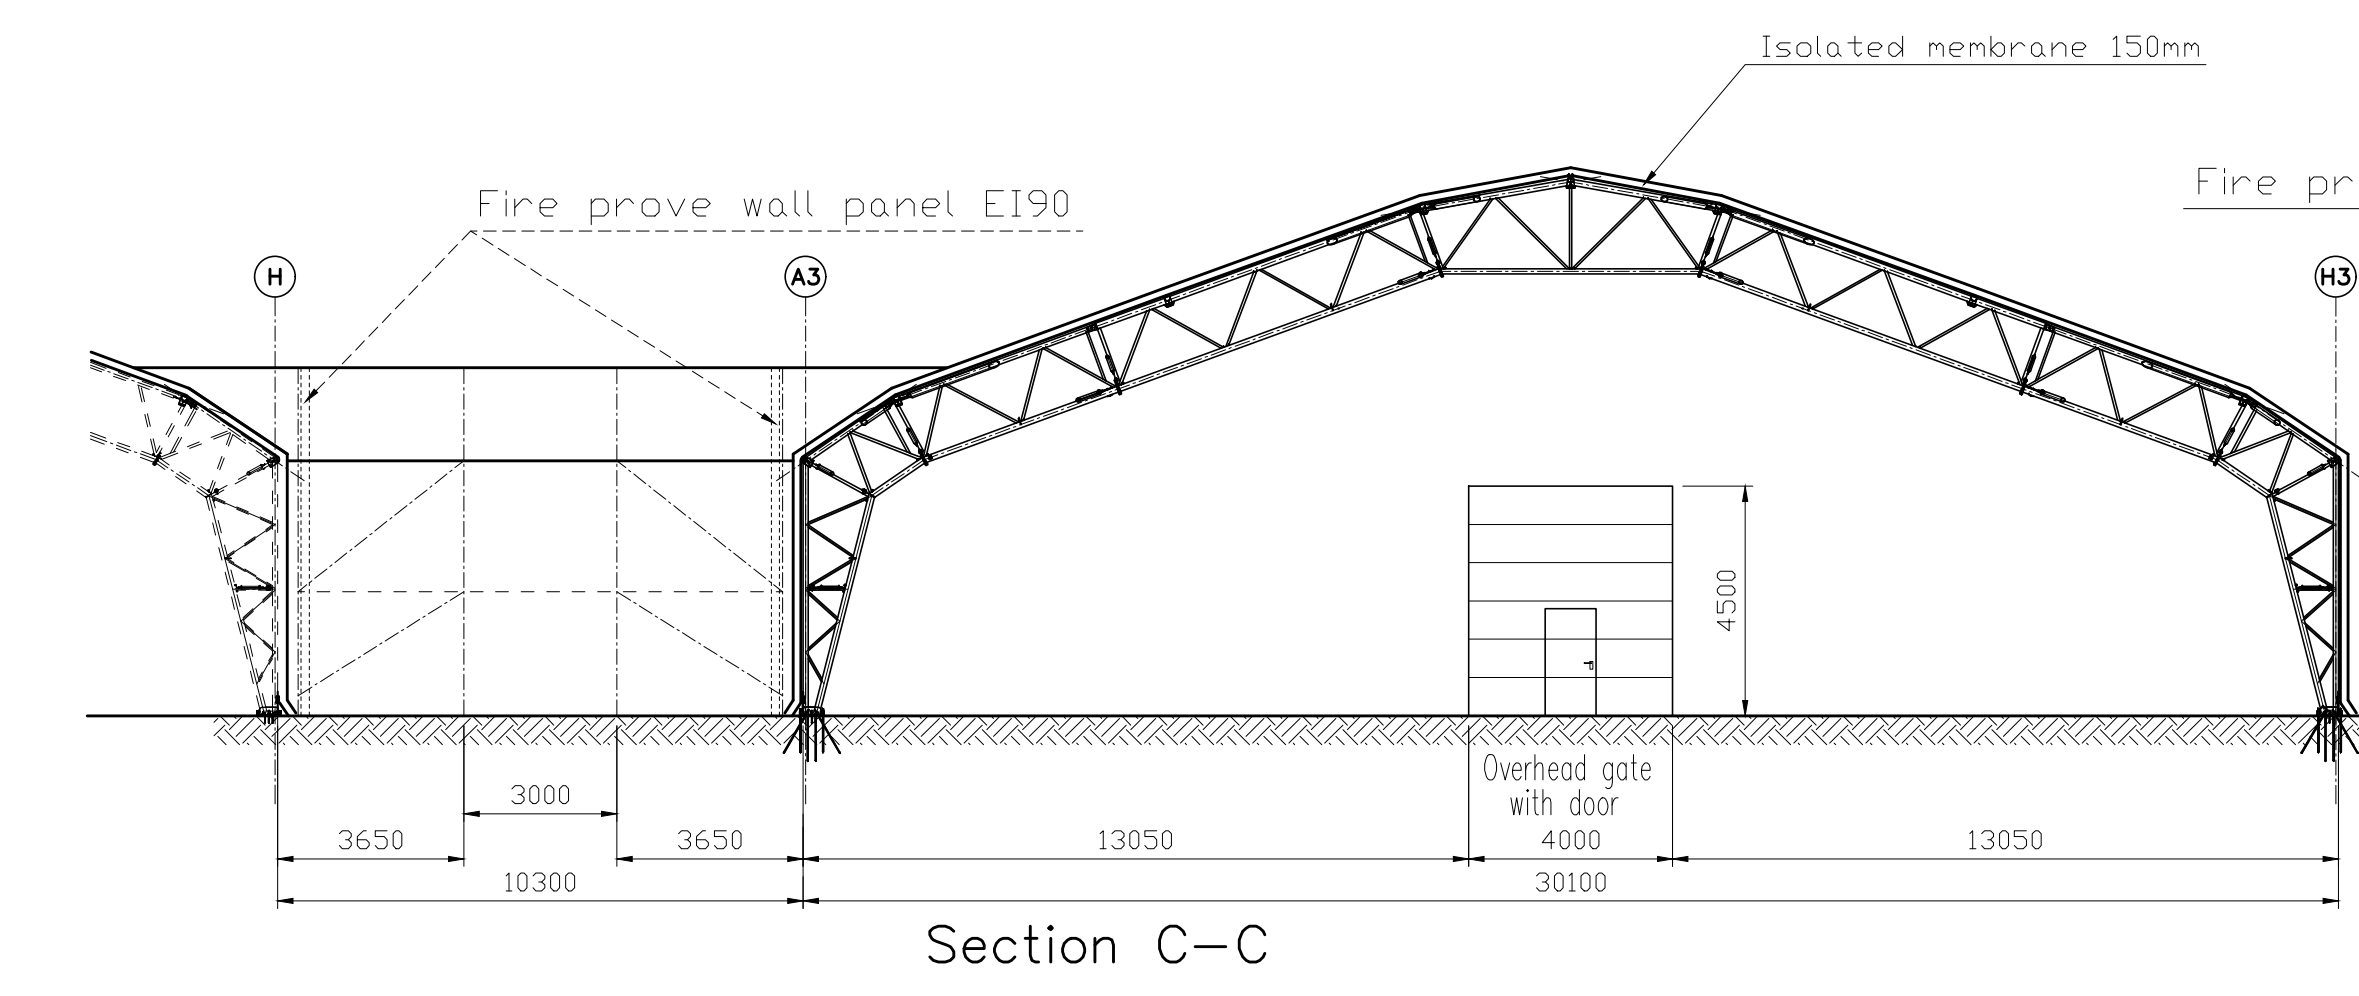

Section C-C

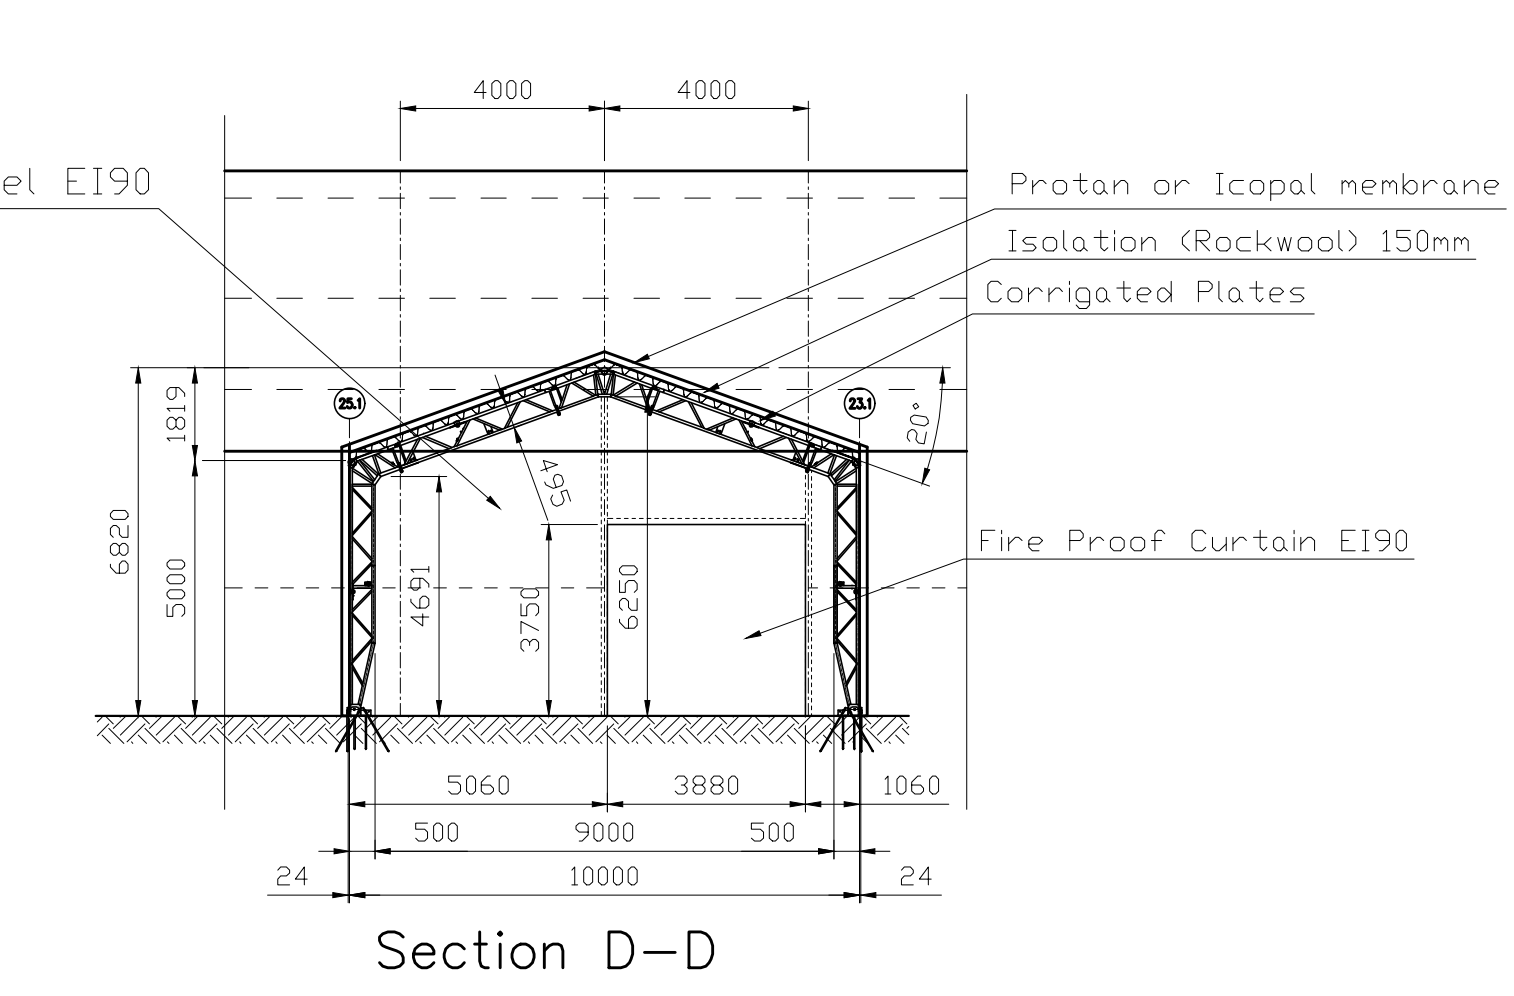

Section D-D

0	03.04.2018	ISSUED FOR CONSTRUCTION	Design	Checked	Approved
Rev	Date	Specification	Drawn	Checked	Approved

RUBB AS
 FXG 30x200.0x5.0m c/c 4.00m Custom
 Scale: 1:150 Paper format: A 0 +
 Project no: 19-2359
 ELEVATIONS AND SECTIONS
 Grøntvedt
 GA 2 Rev 0