


SNITT 1:100

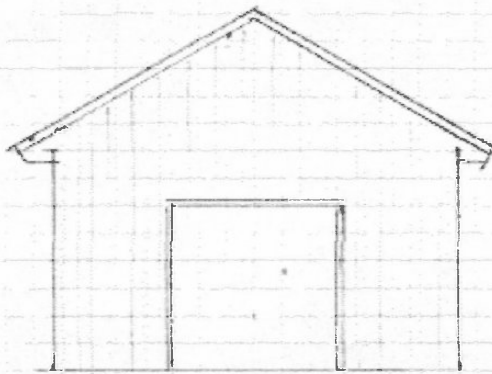


Fasade syd.

Århaugen 81/24

Nytt naust.

M = 1:100 Ed

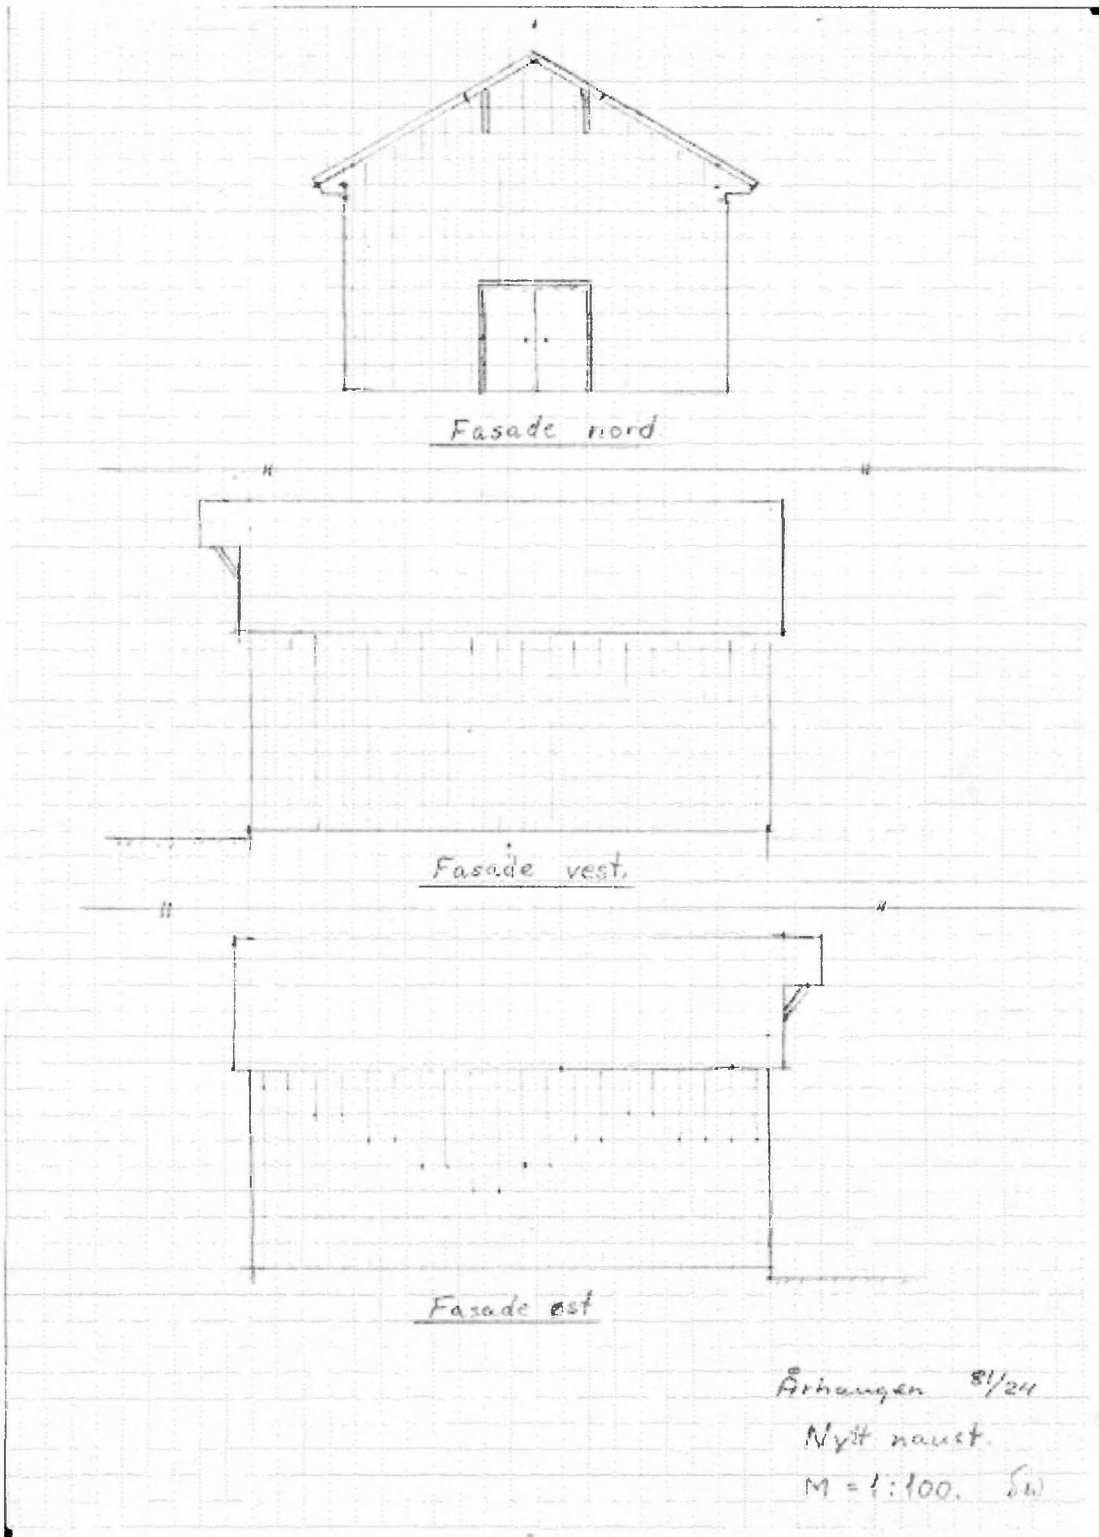

Århøngen 8/24
Nytt naust.
M = 1:100. SW