


Horisontalplan	Tegnet av		Saksbehandler
	Sidemannscontr		Prosjektansvarlig
SNITT	Dato		Målestokk
	Proj nr		1: 1000
Tegn nr		1	Rev

Linn VVA 4 3 0 6 (Kystplan AS/1), Parvelli profil

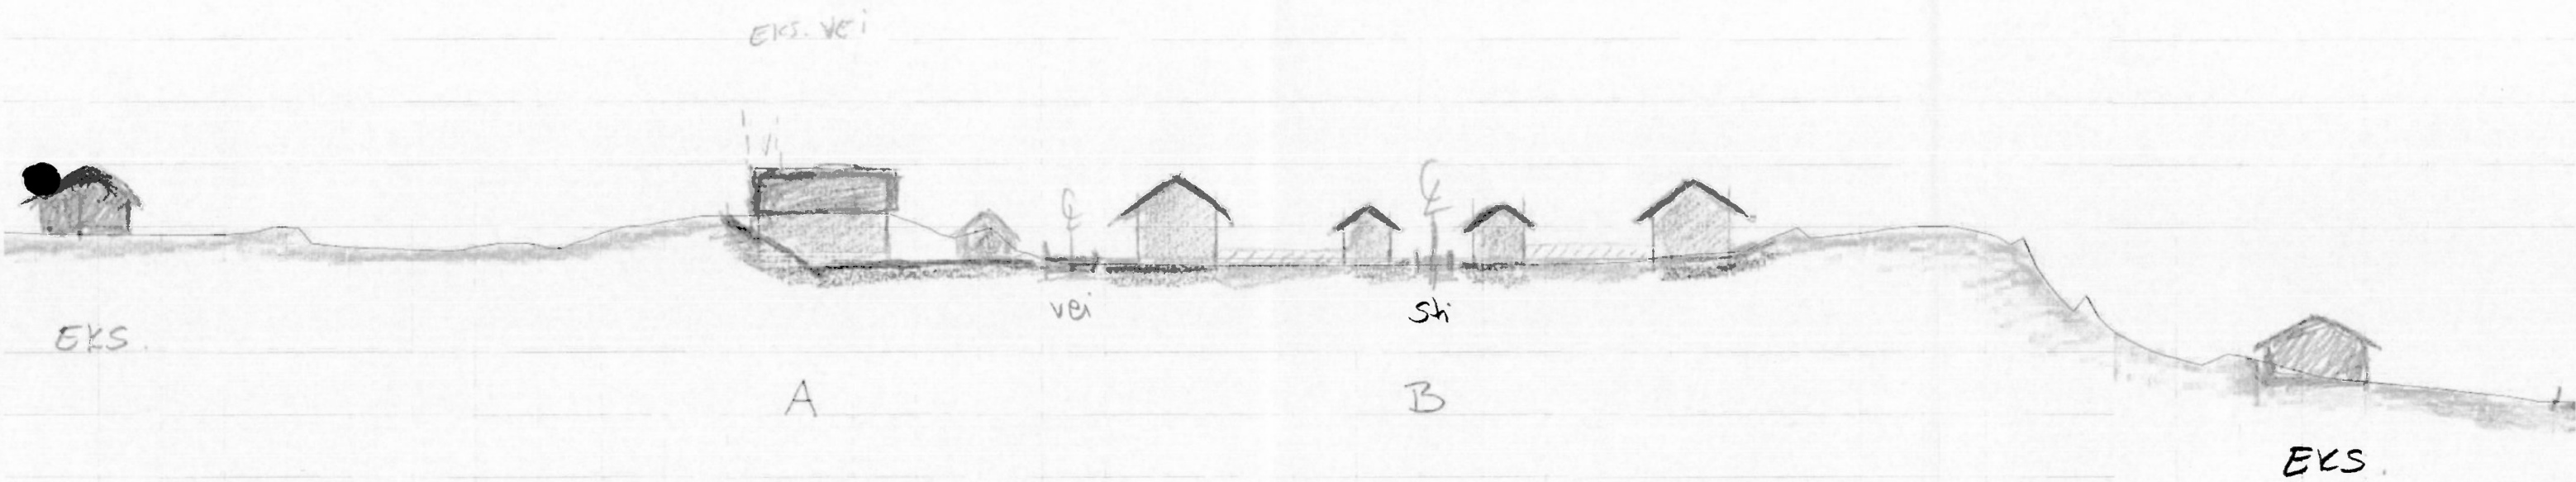

15 20 25 30 35 40 45 50 55 60 65 70 75 80 85 90 95 100 105 110 115 120 125 130 135 140 145 150 155 160 165 170 175 180 185 190 195 200 205 210 215



Lengdeprofil	Tegnet av	Saksbehandl
	Sidemannskonfr.	Prosjektansvr
	Date	Målestokk
	Prosj.nr	1: 500
Tegn.nr	1	Re

SNITT
ILUSTRASJON

