


FASADE MOT ØST

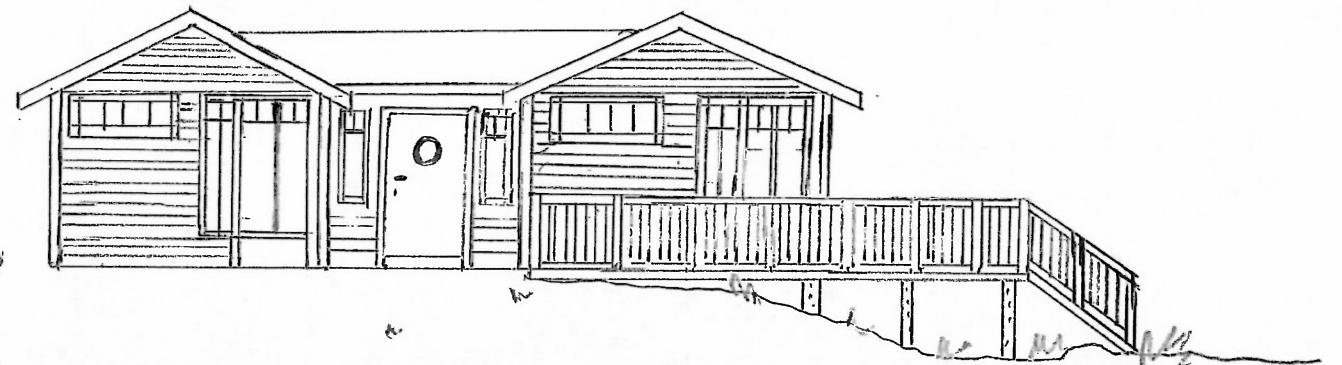

FASADE MOT SØR

HYTTE TILBYGG


TROLLBU

GNR 33 BNR 189 BJUGN.


FASADER

TEGN: K.O. 29.11.12.


M = 1:100

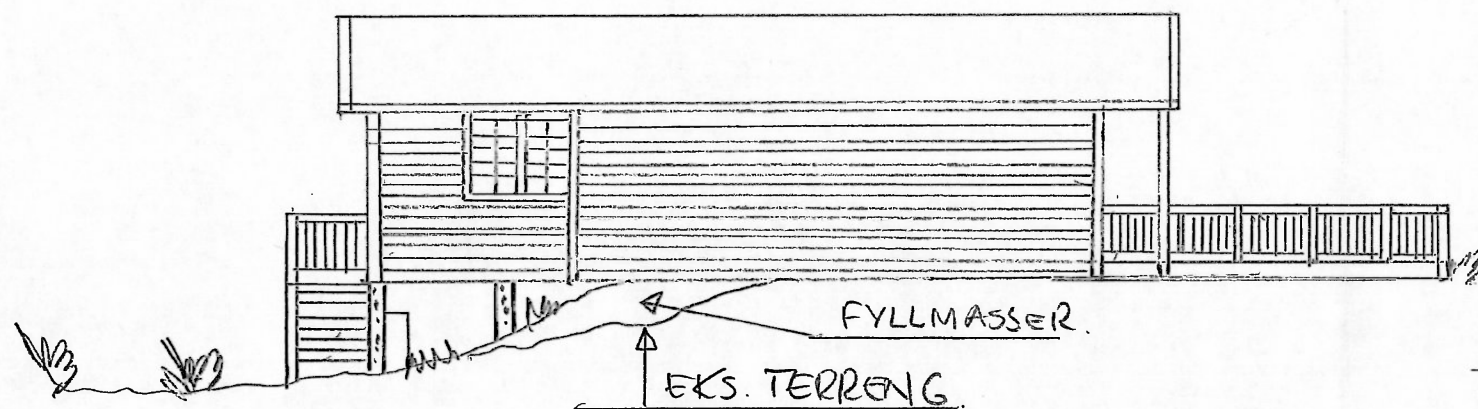

FASADE MOT VEST

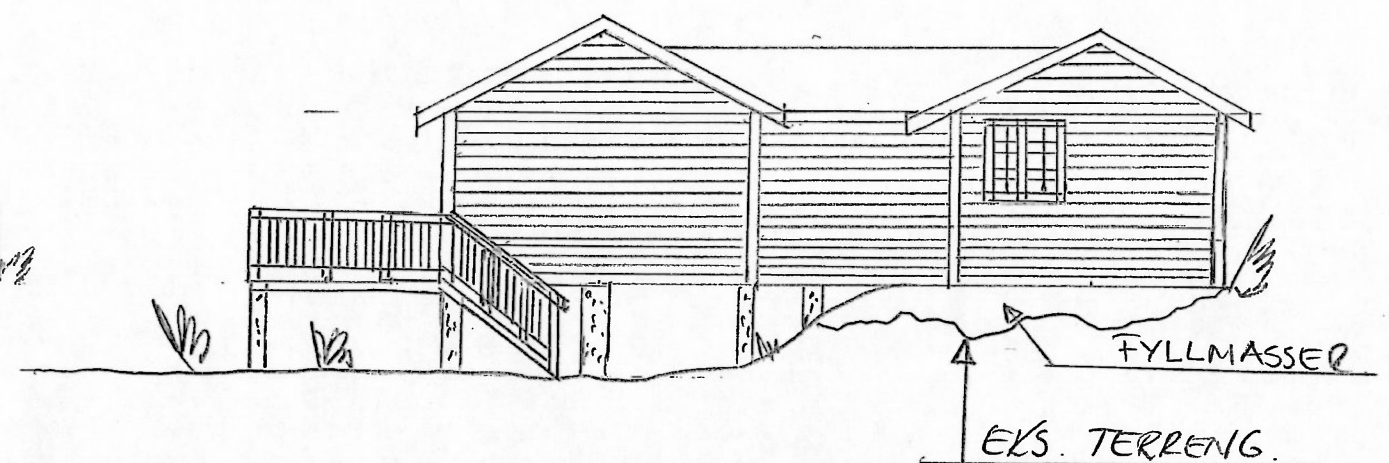



FASADE MOT NORD

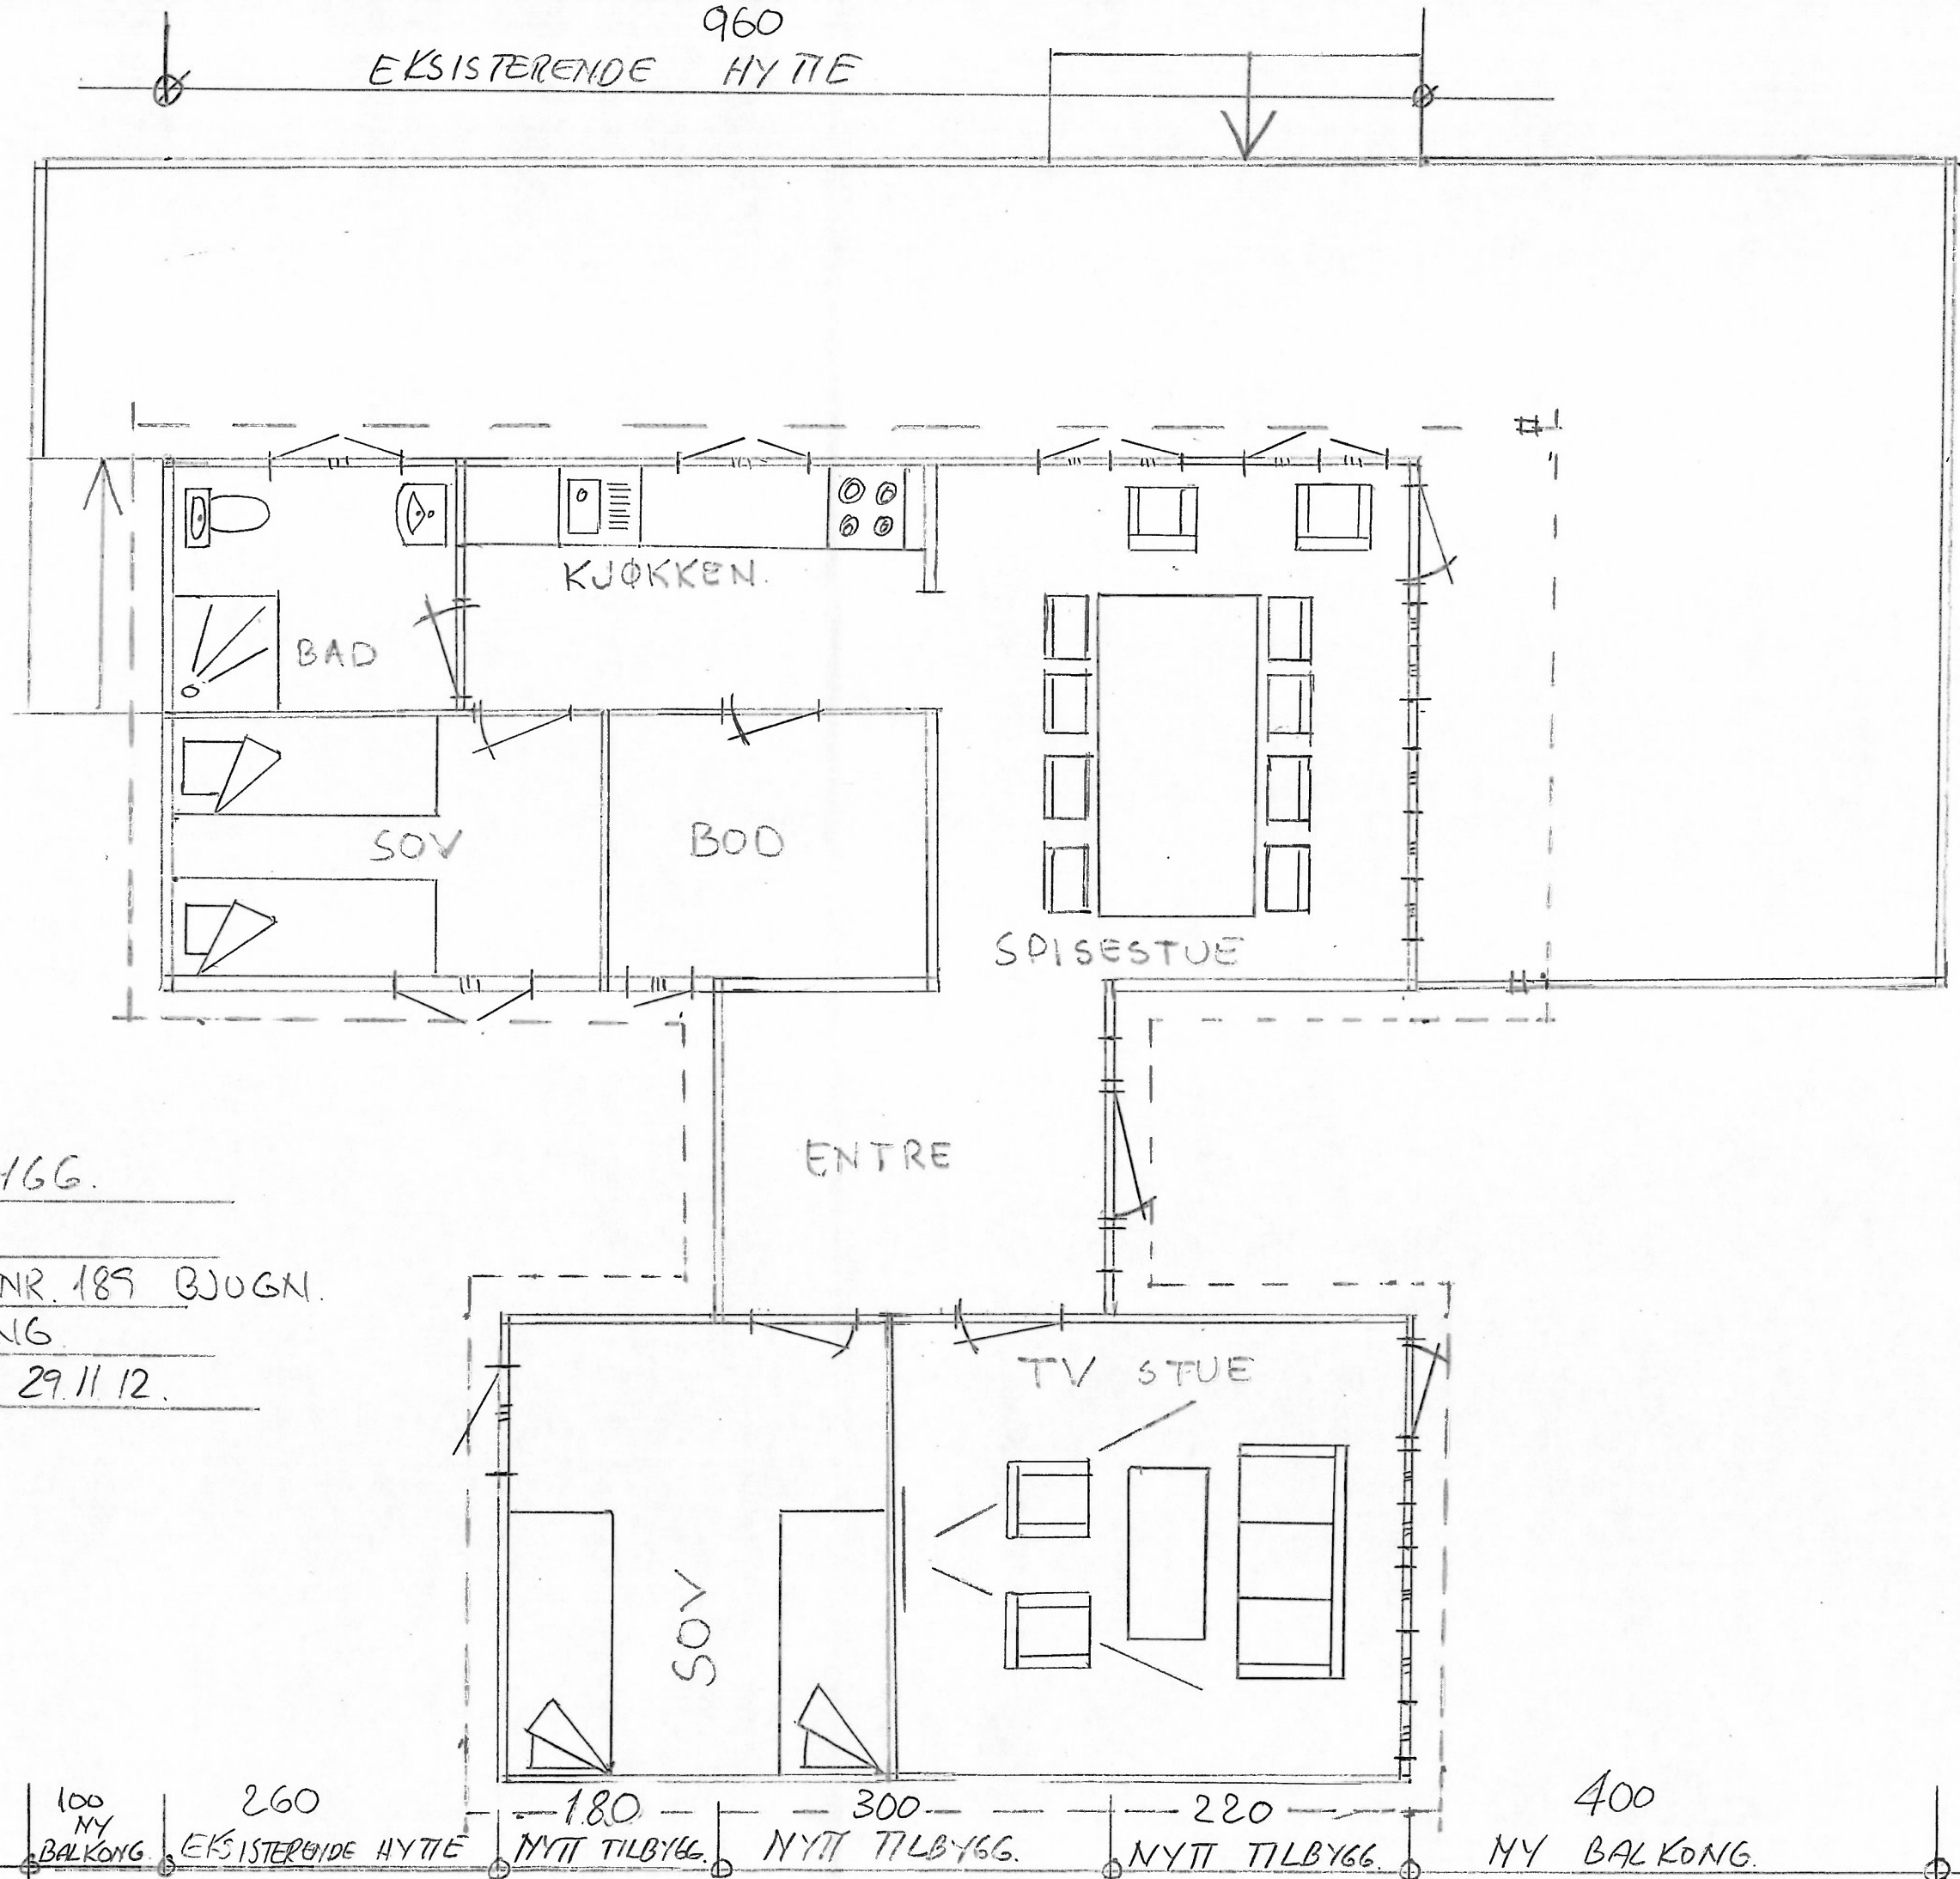

230 NY BALKONG.  
 410 EKSISTERENDE HYTTE  
 250 NYTT TILBYGG.  
 360 NYTT TILBYGG.  
 ③

HYTTE TILBYGG.  
 TROLLBU  
 G.NR 33 BNR. 189 BJUGN.  
 PLANLØSNING  
 TEGN: *[Signature]* 29.11.12.  
 M = 1:50

100 NY BALKONG. 260 EKSISTERENDE HYTTE 180 NYTT TILBYGG. 300 NYTT TILBYGG. 220 NYTT TILBYGG. 400 NY BALKONG.

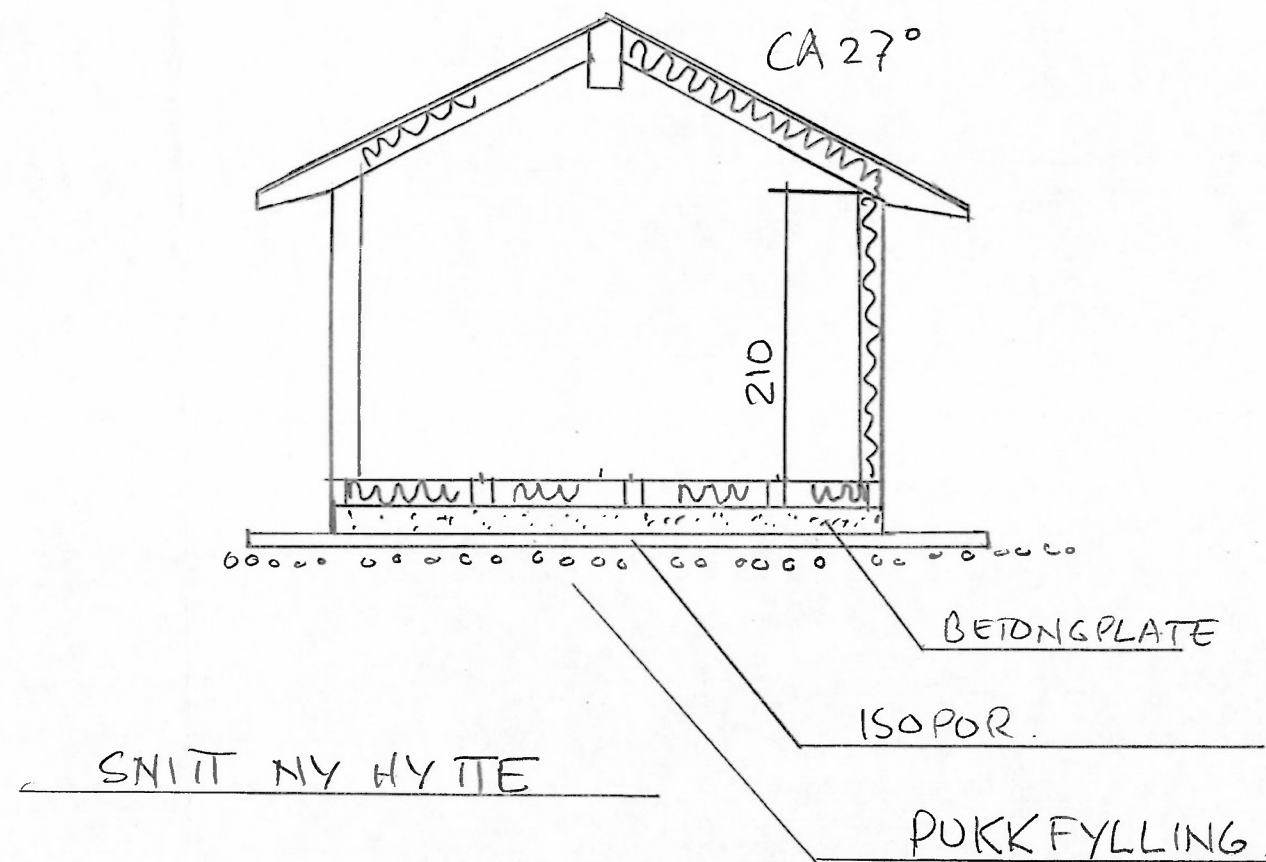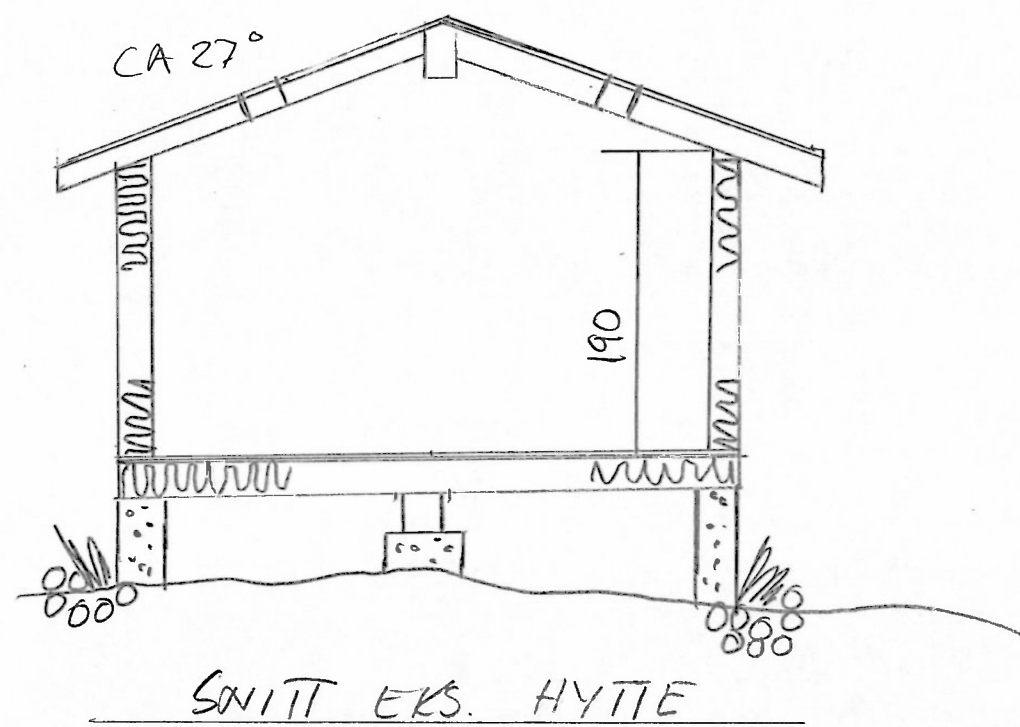

|                               |
|-------------------------------|
| HYTTE TILBYGG                 |
| TROLLBU                       |
| GNR 33 BNR 189 BJUGN          |
| SNITT                         |
| TEGN: <del>KD</del> 29.11.12. |
| M = 1:50                      |