



THORE BAKKEN	M 1:100
FASADE MOT VEST	
09.05.2013	GNR. 32 BNR 193

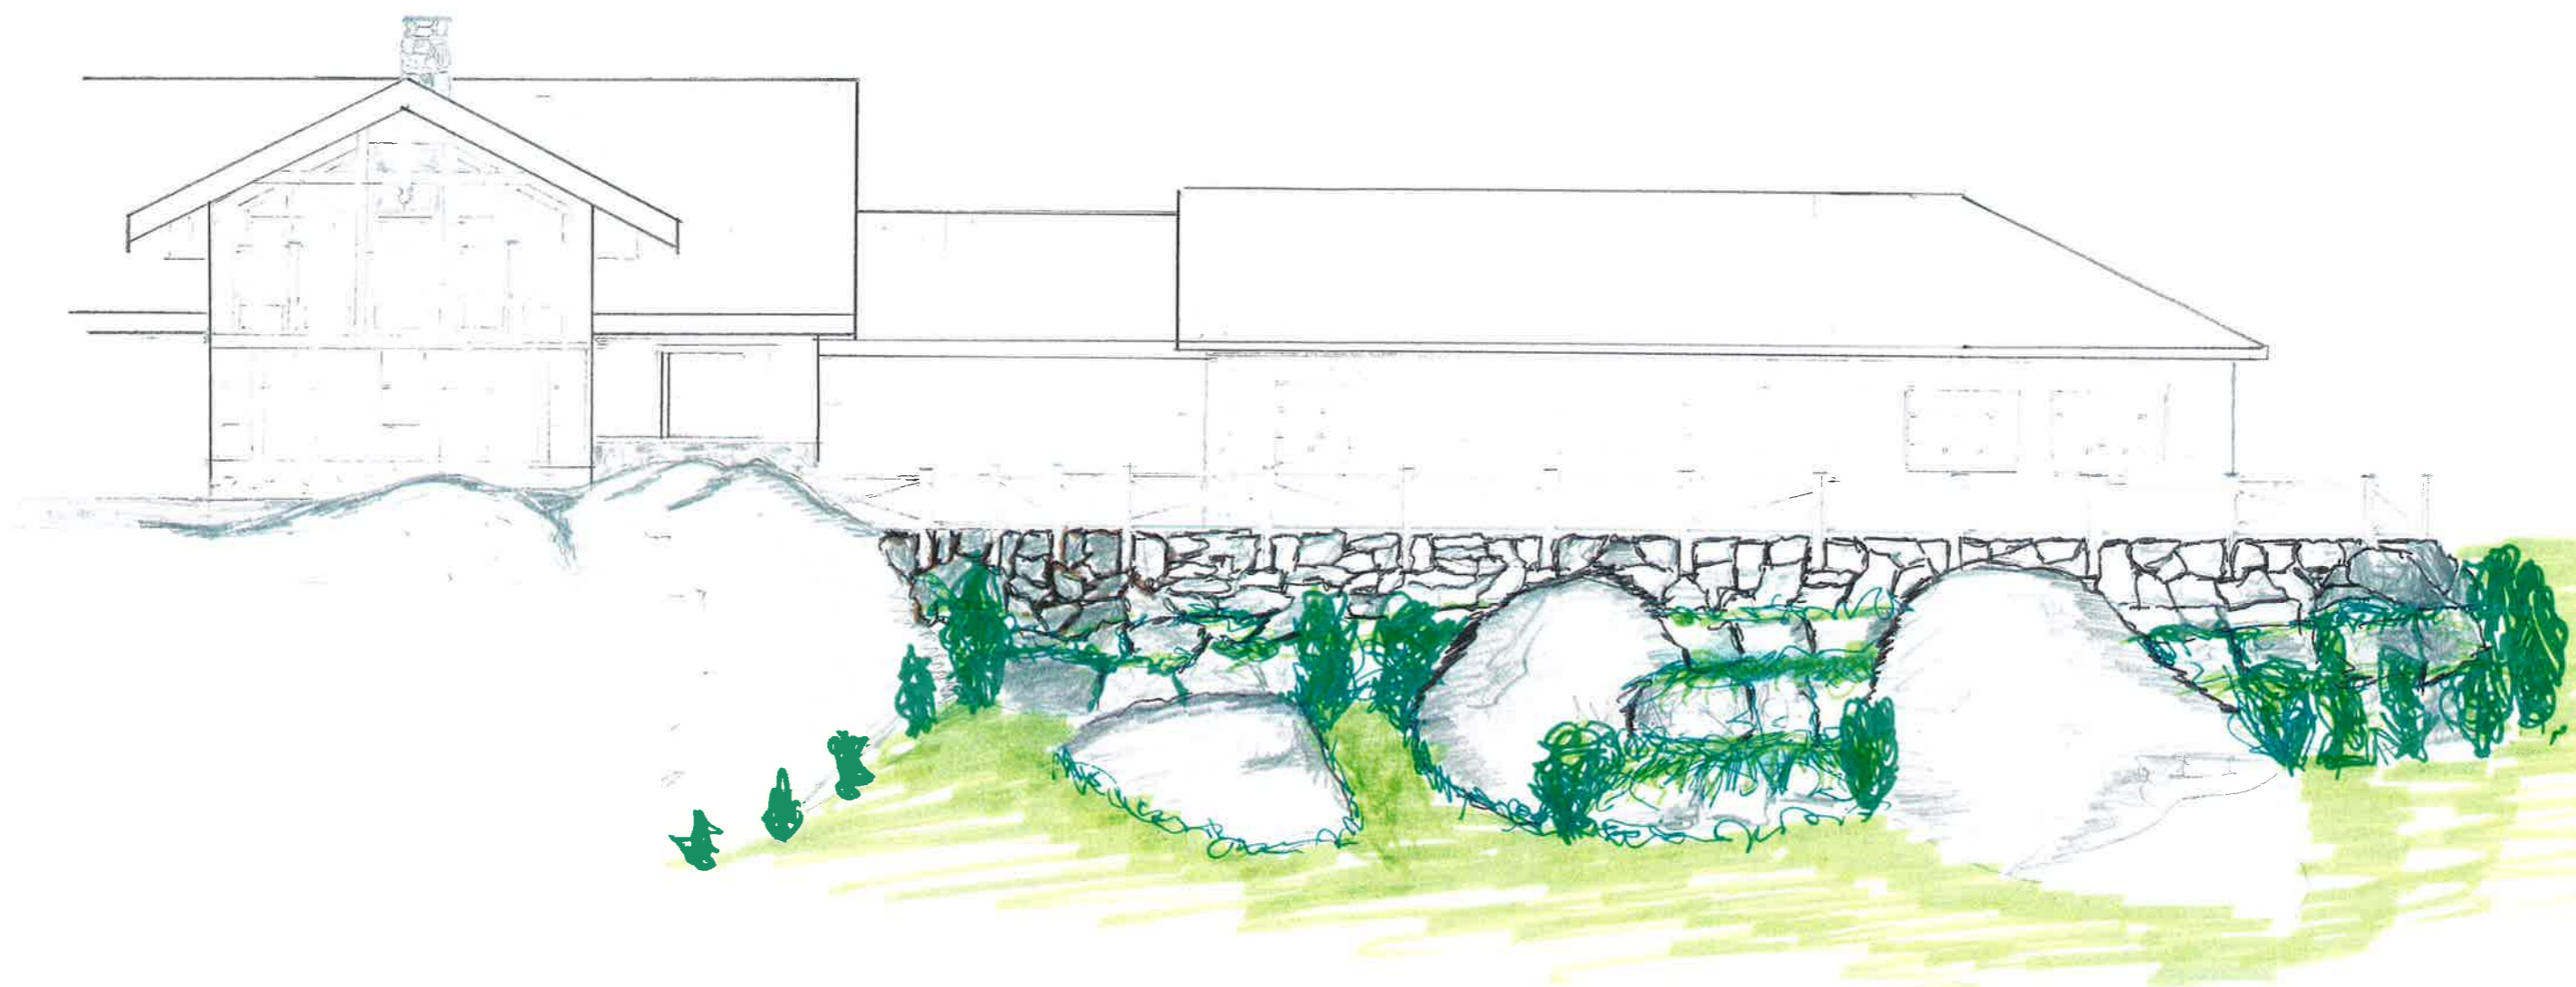

THORE BAKKEN	M 1:100
FASADE NORD MED STUTTEMUR	
09.05.2013	GNR.32 BNR.193

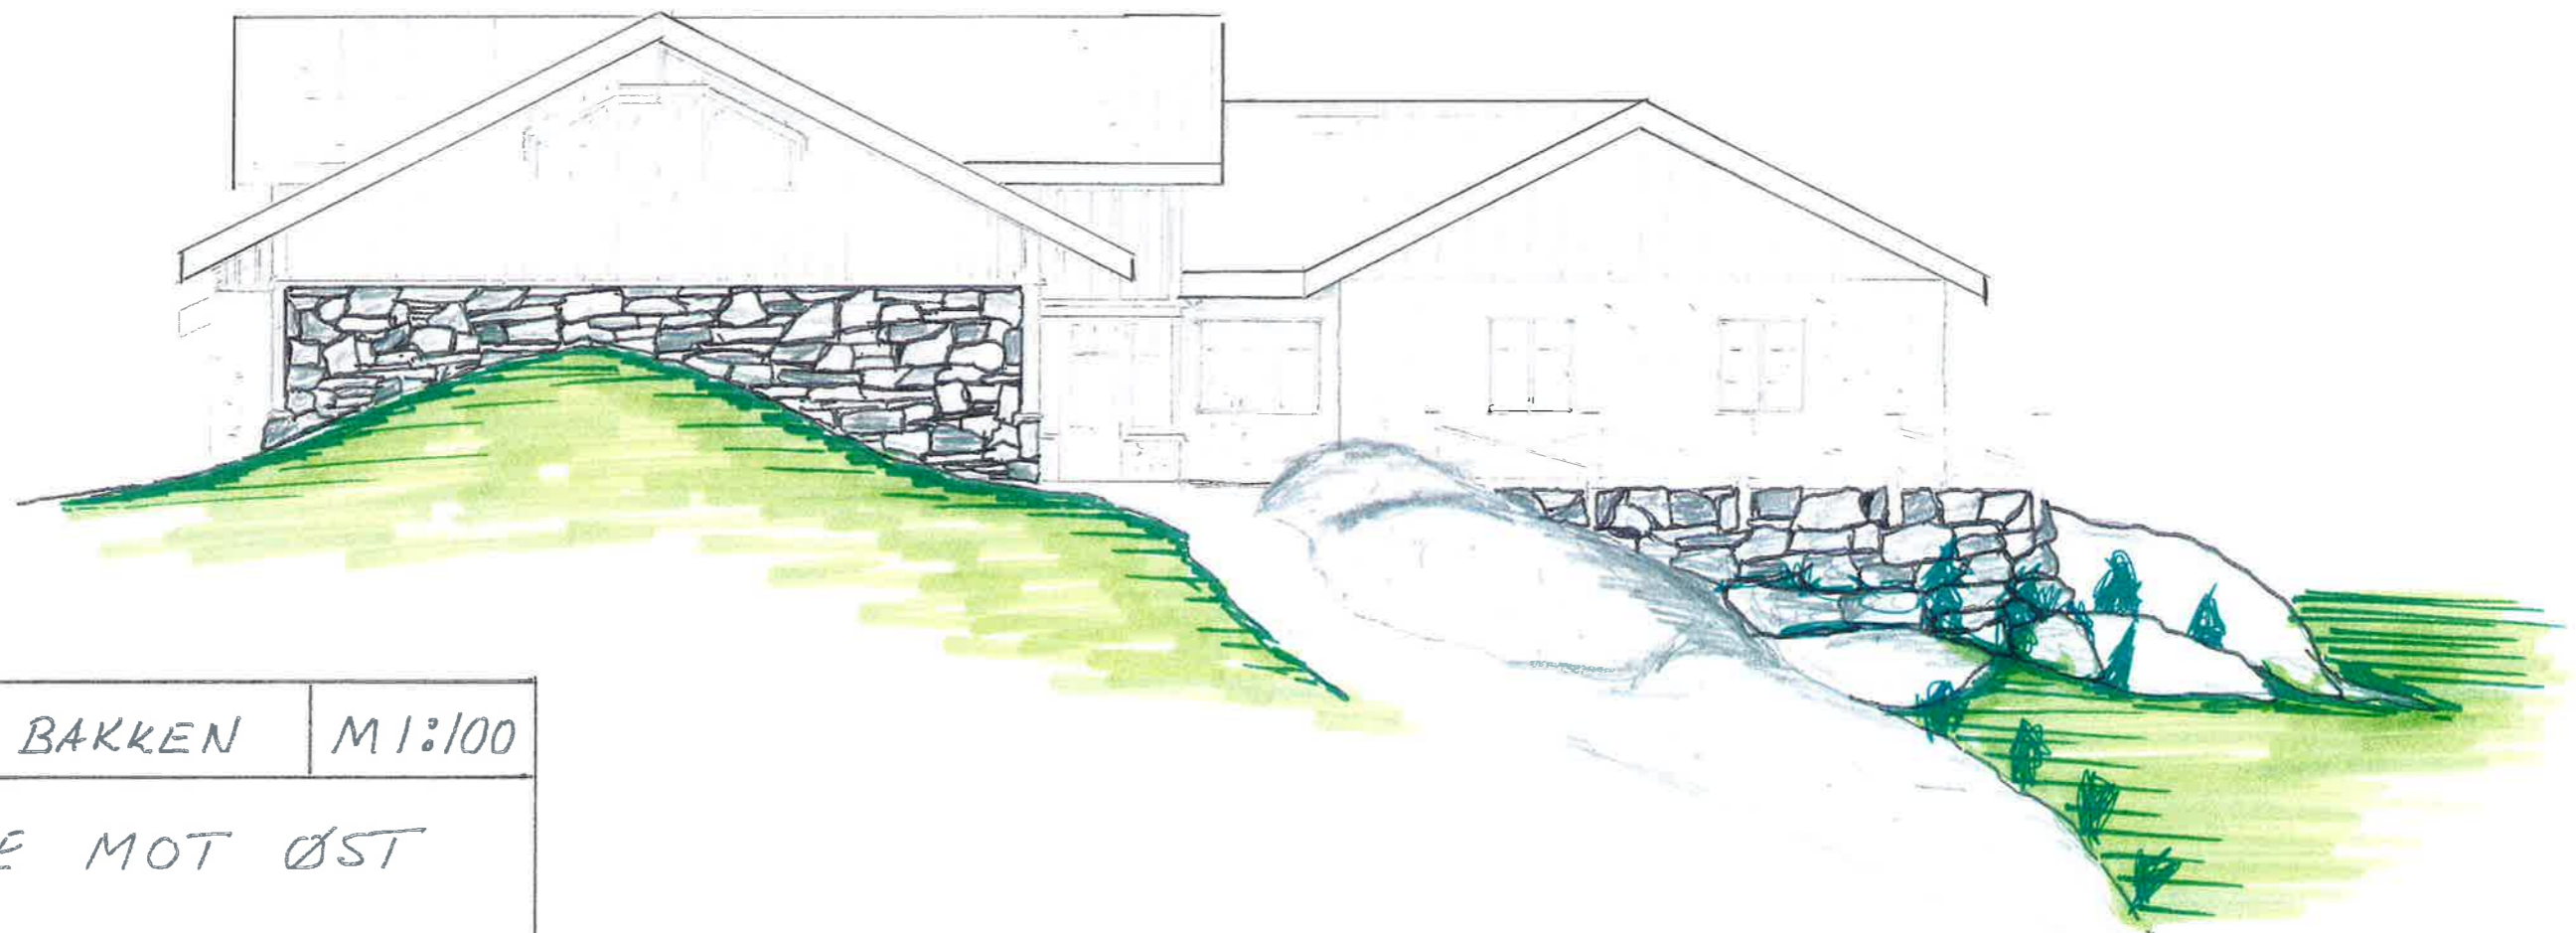

THORE BAKKEN

M 1:100

FASADE MOT ØST

09.05.2013

GNR. 32

BNR. 193