


Tittel:		Godkjent:	
Tiltakshaver Anne-Lise & Vidar Valvik		Kontroll prosjekt	
Adresse 7160 Bjugn		Sign.:	Kontroll:
Projektnr.:		Filnavn:	
Tegningsnr.: #LayID		Dato: 26.08.2013	
Type tegning: Plan		Målestokk: 1:100	
		Kontroll utførende	
		Sign.:	Kontroll:
		R. Moen	

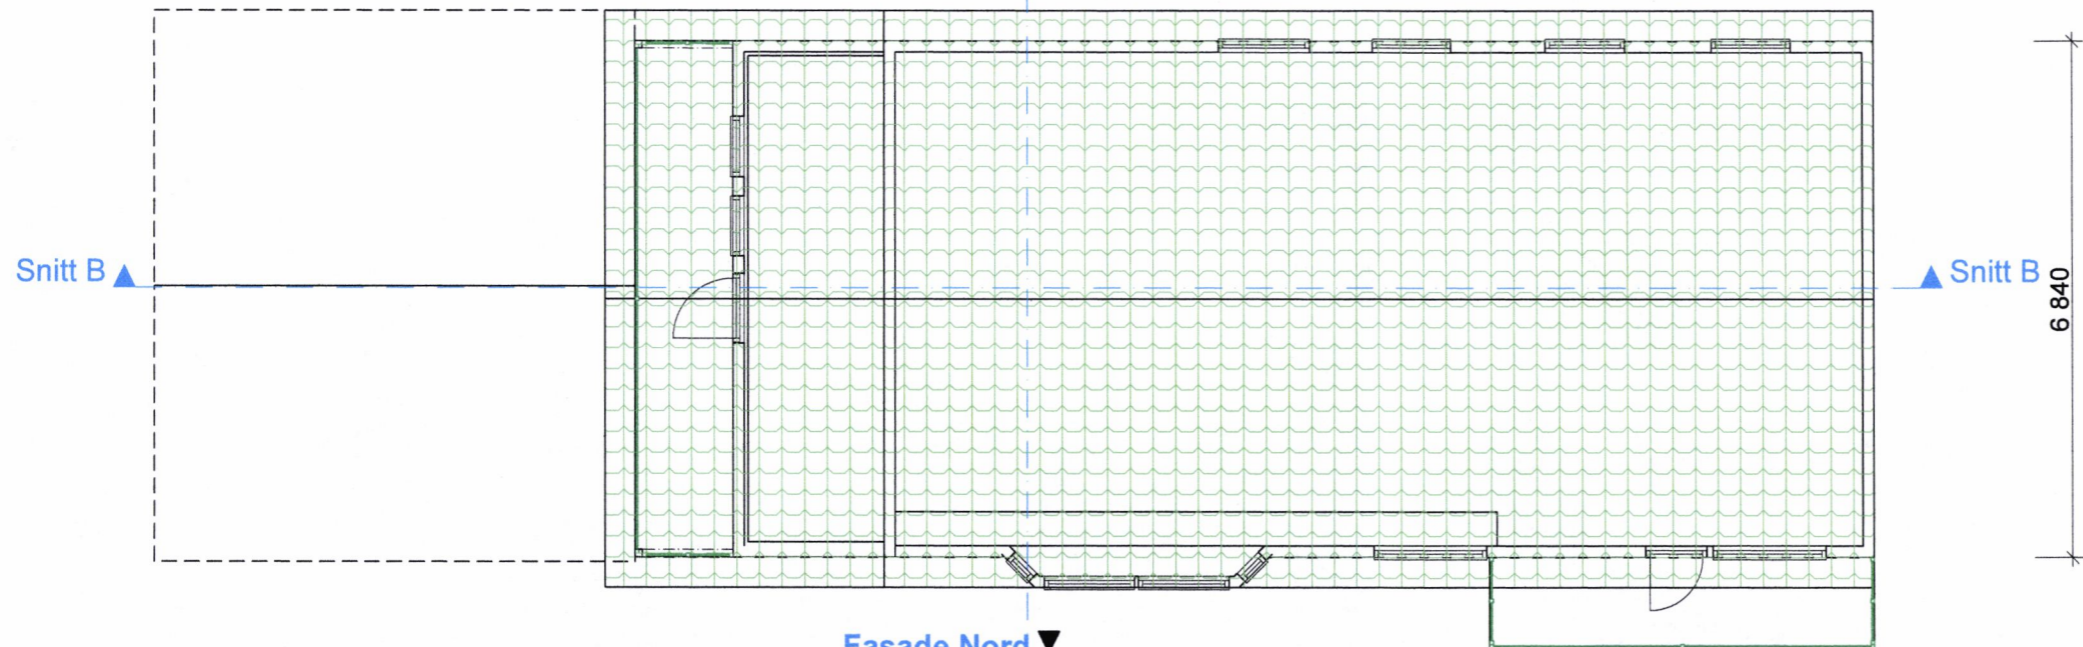

1 300 2 000 13 140
 7123466

Fasade Nord ▼

Snitt A ▼


Snitt B ▲

Snitt B ▲

6 840

Fasade Vest ▼

Snitt B ▲

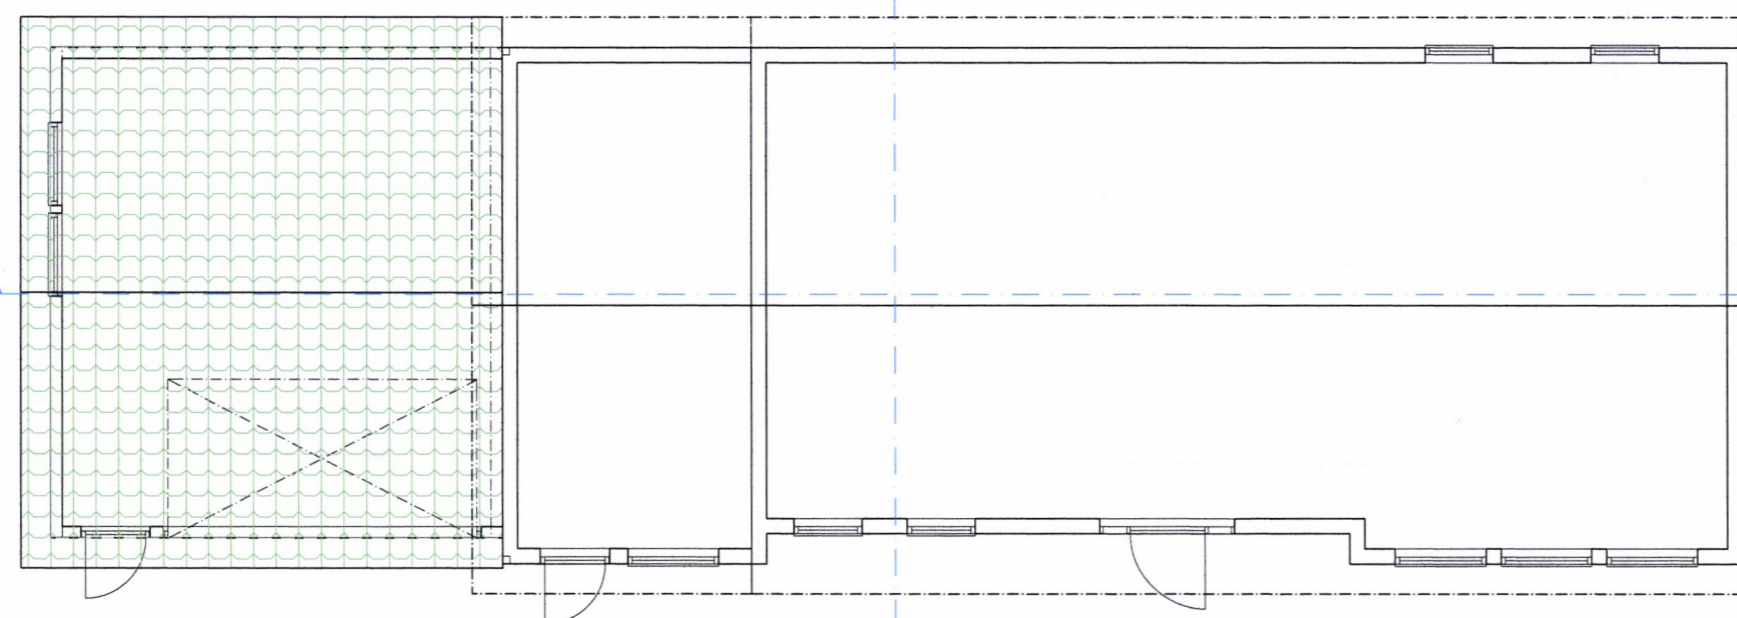

Snitt B ▲

Fasade øst ▼



Tittel:		Godkjent:	
Tiltakshaver Anne-Lise & Vidar Valvik		Kontroll prosjekt	
Adresse 7160 Bjugn		Sign.:	Kontroll:
Dato: 26.08.2013		Filnavn:	
Målestokk: 1:100		Kontroll utførende	
Prosjektnr.:		Sign.:	Kontroll:
Tegningsnr.:		R. Moen	
Type tegning: Plan		#LayID	