



FASADE MOT NORD

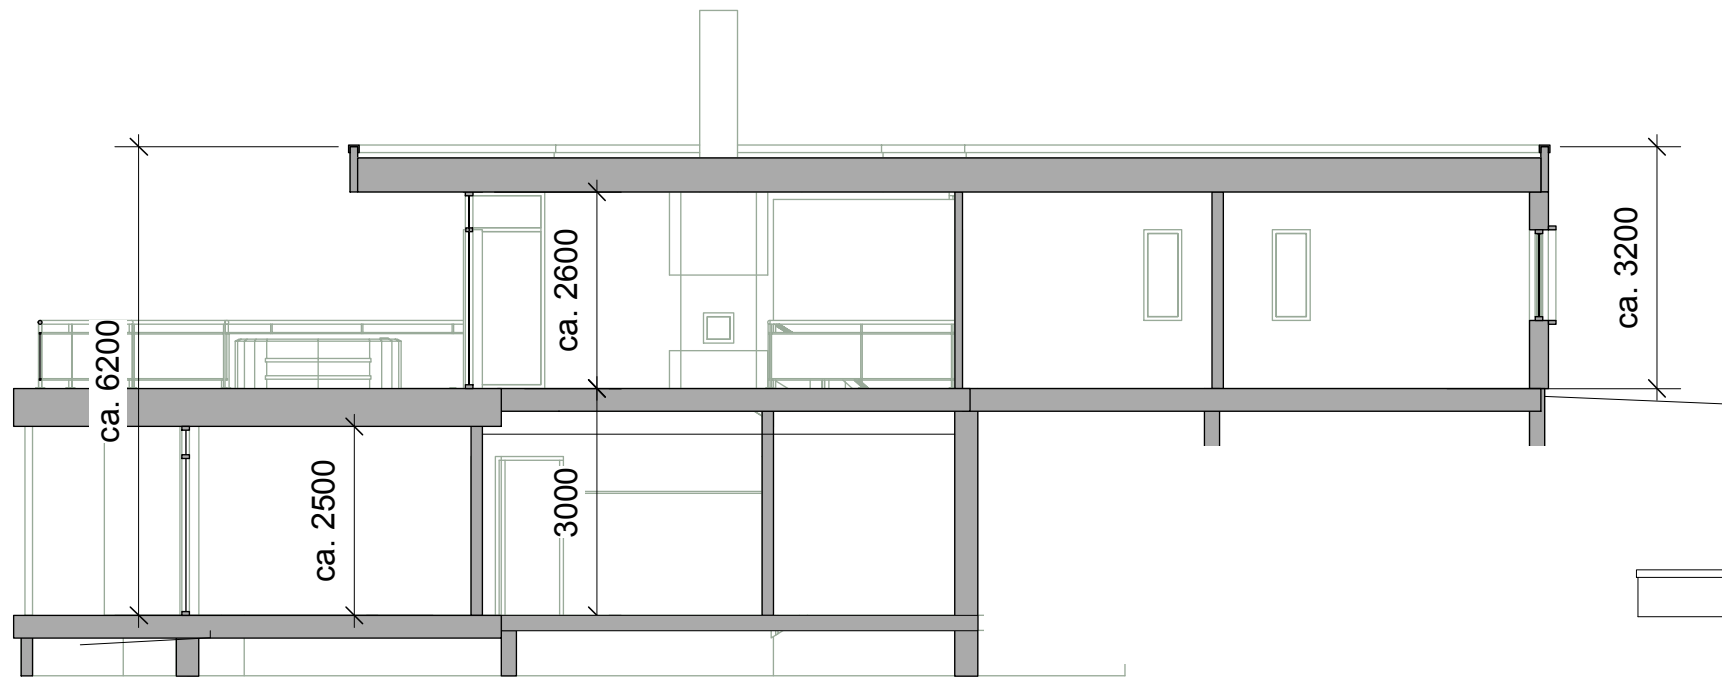

SNITT

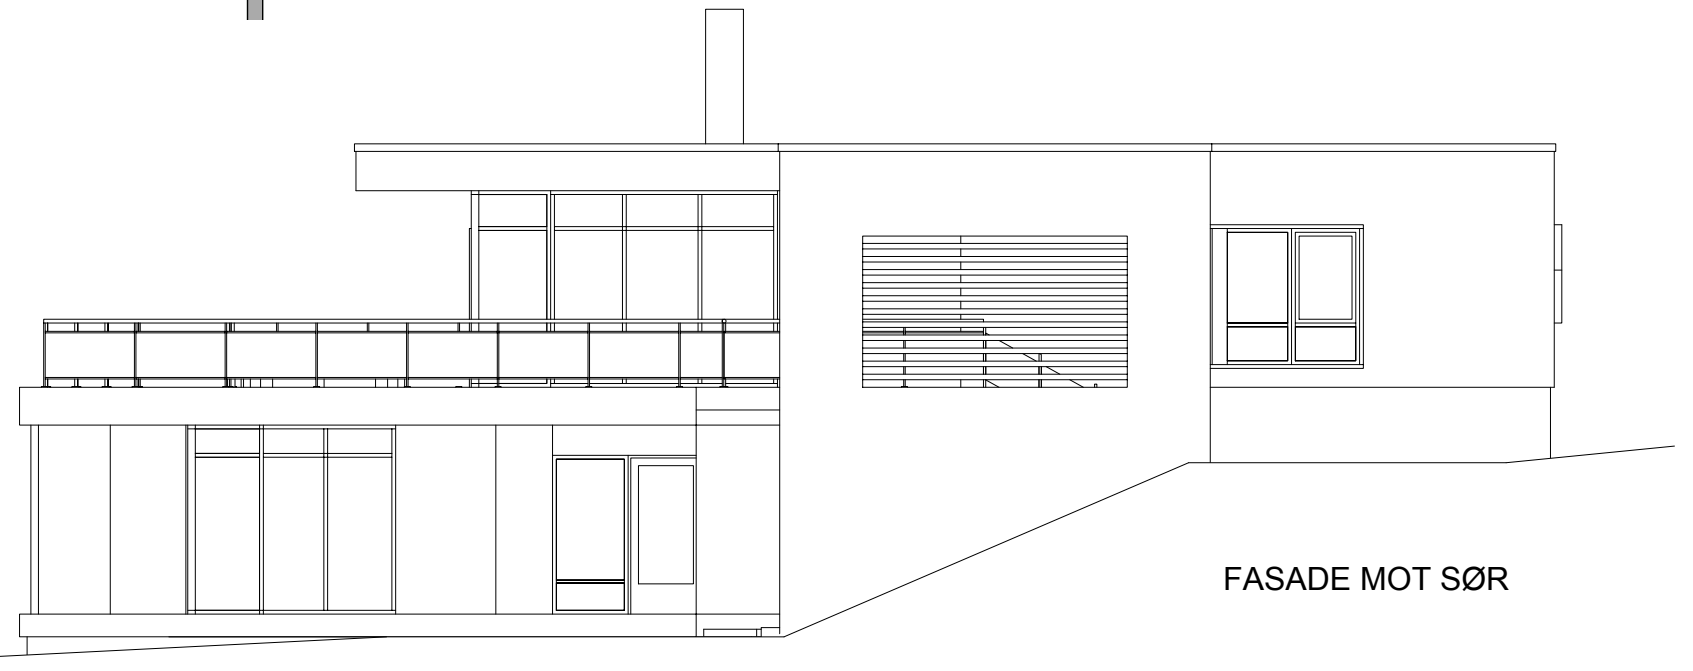

FASADE MOT SØR



**Grimstad og Tønsager AS**  
SIVILARKITEKTER  
INNHERREDSVN. 9, 7014 TRONDHEIM  
TLF 73 10 20 30 www.gtark.no

**Stor-Ørnvika**  
**Madsøya, Vallersund**

**Hytte**  
**SNITT OG FASADER**

A	Ny tegning	05.03.14	ML	AG
		29.08.07	ML	AG
		1:100	<b>4A</b>	
		0654		
		0654-4A		