
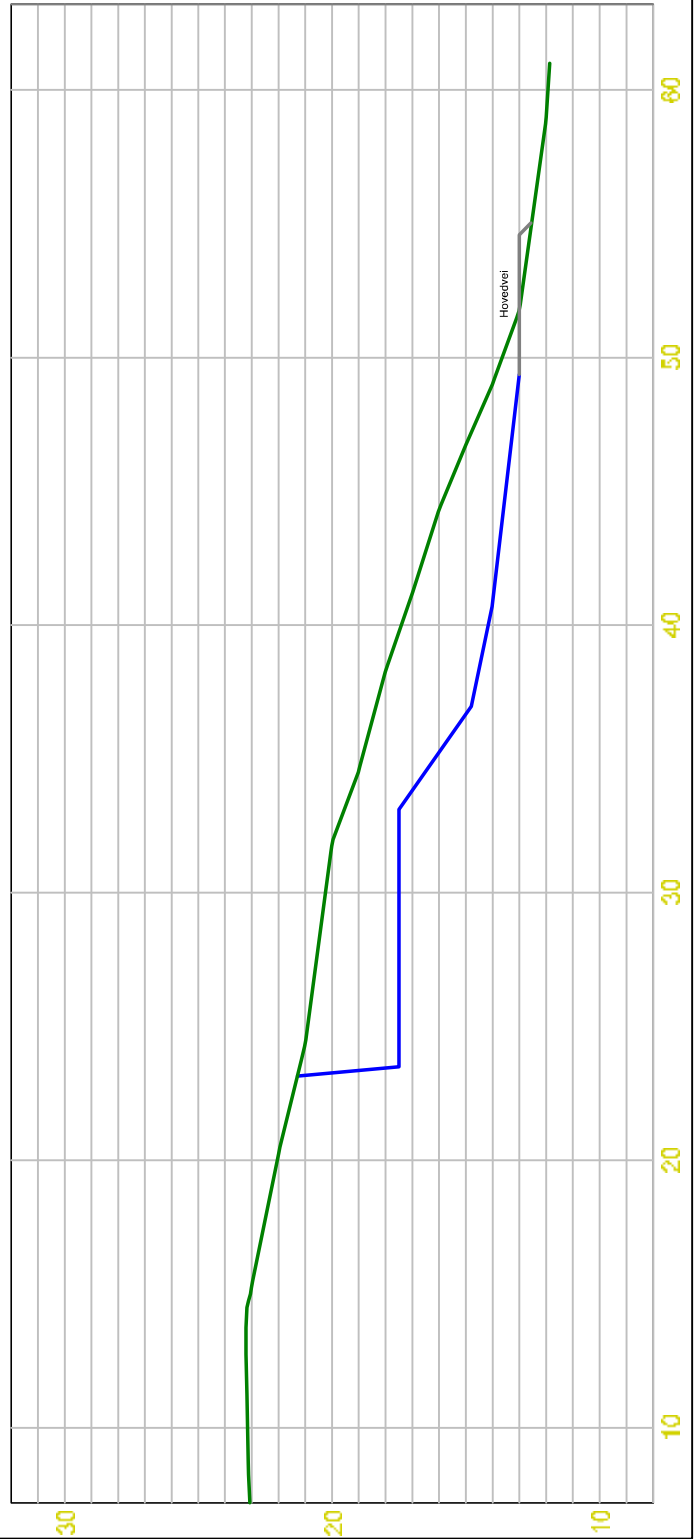


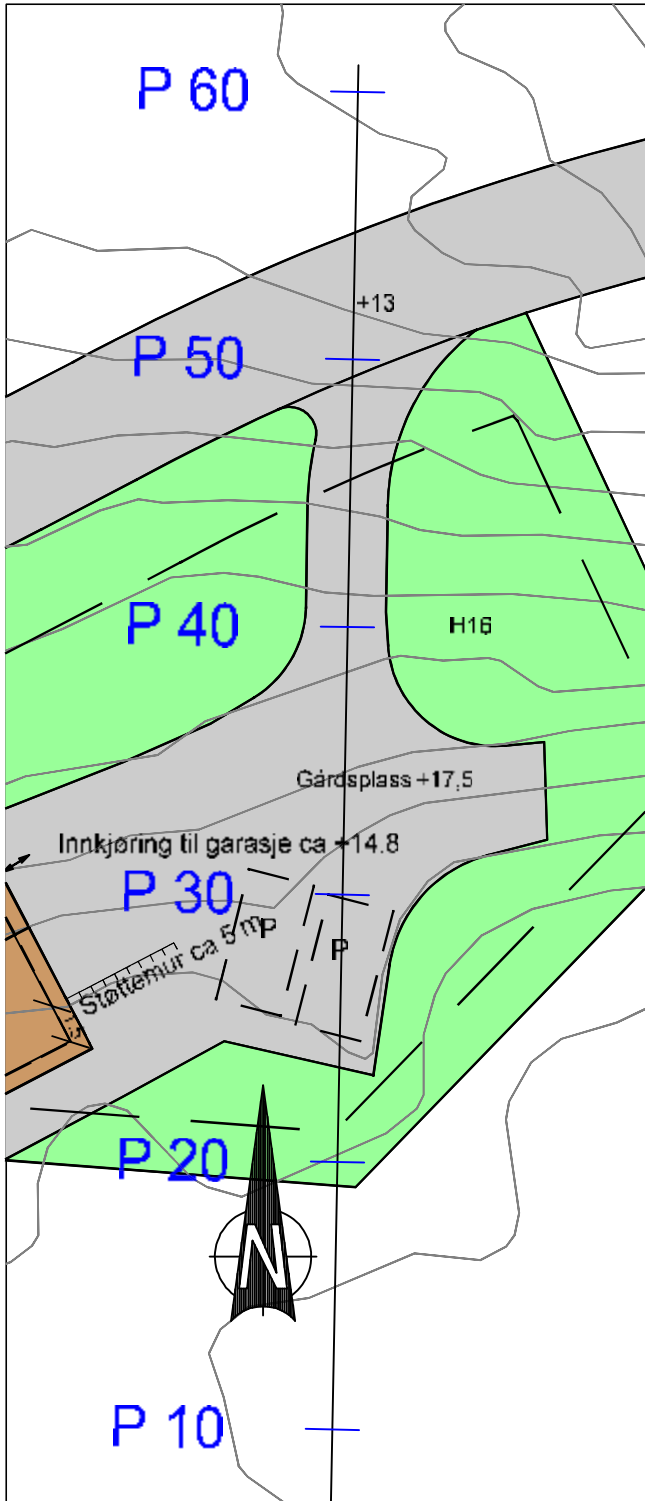

Eksisterende Justert terreng		Eksisterende terreng	
1:1000	1:500	1:100	1:50
KYSTPLAN		KYSTPLAN	
Sivilingeniør		Sivilingeniør	
901		901	