




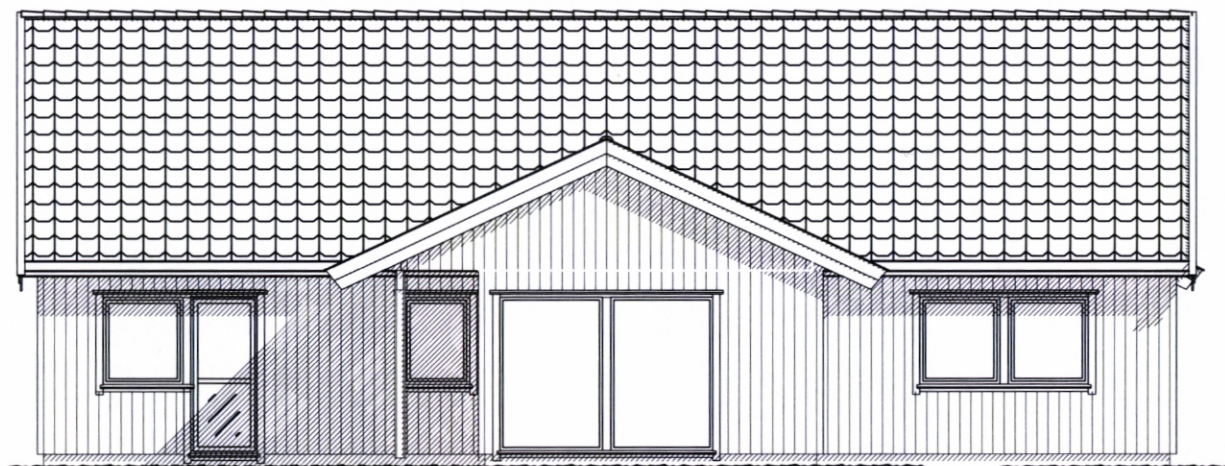


FASADE

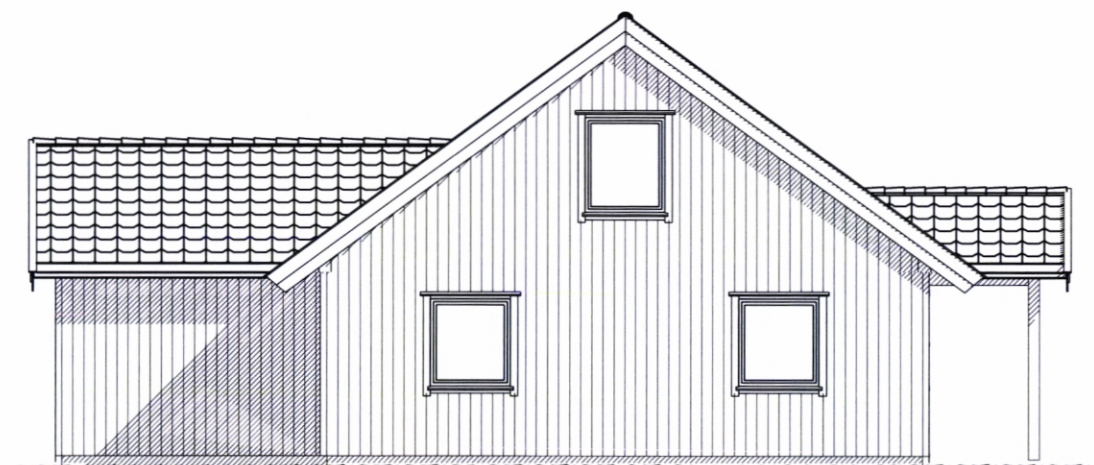

FASADE

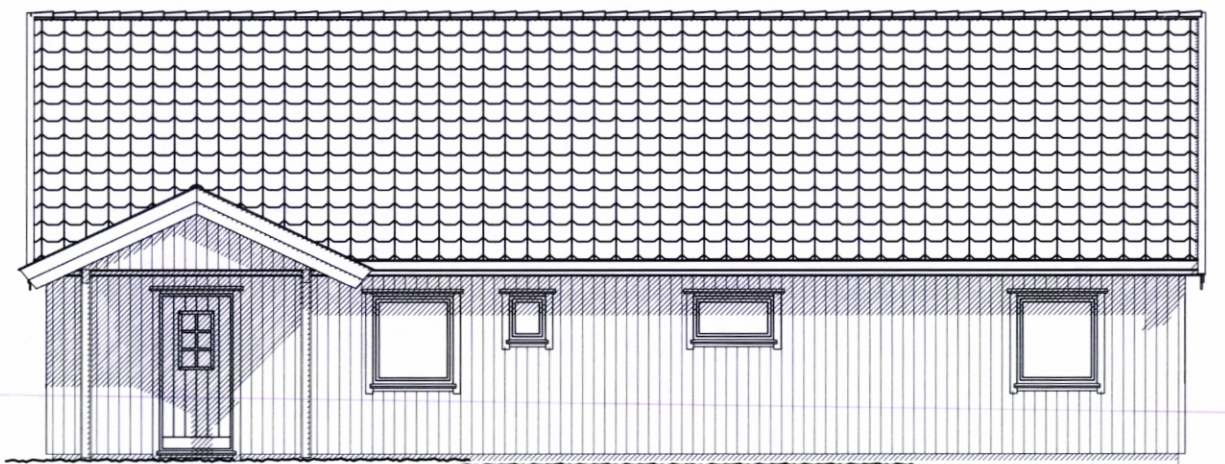

FASADE

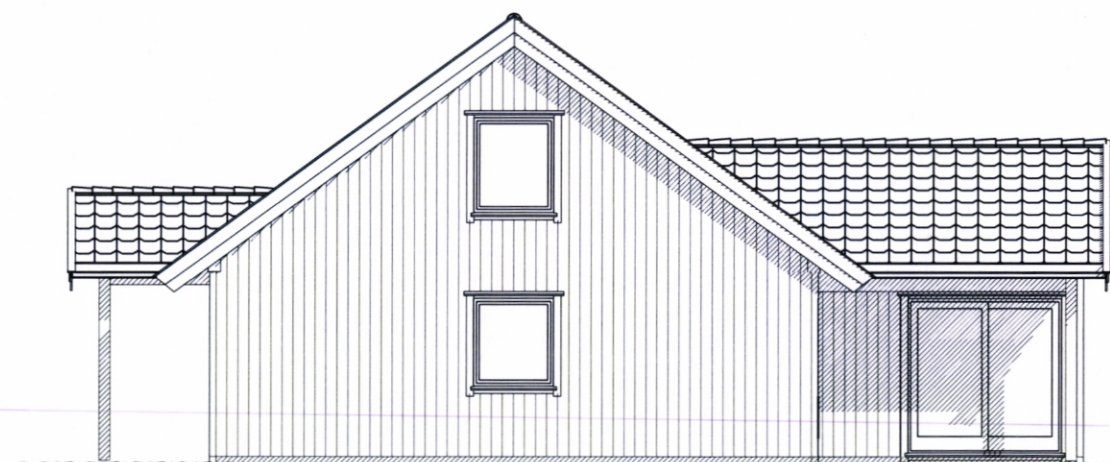

FASADE

Rev.nr.:		Rev.:		Tegn. / Dato:		Kontr.:							
Tiltakshaver : Ingar Solem						Nr. A05+							
Byggeplass :						Tegn.nr: s927							
Kommune :						Pro.nr.:							
Målestokk: 1:100		DAK av:		Dato:		Kontr.:		Dato:					
Tegning FASADER					Hustype SPESIAL					G.nr:		B.nr:	
Denne tegning tilhører Nordbohus Systembygg AS. Etterligning kfr. lov om åndsverk av 12.5.1961.												SYSTEMBYGG	

