




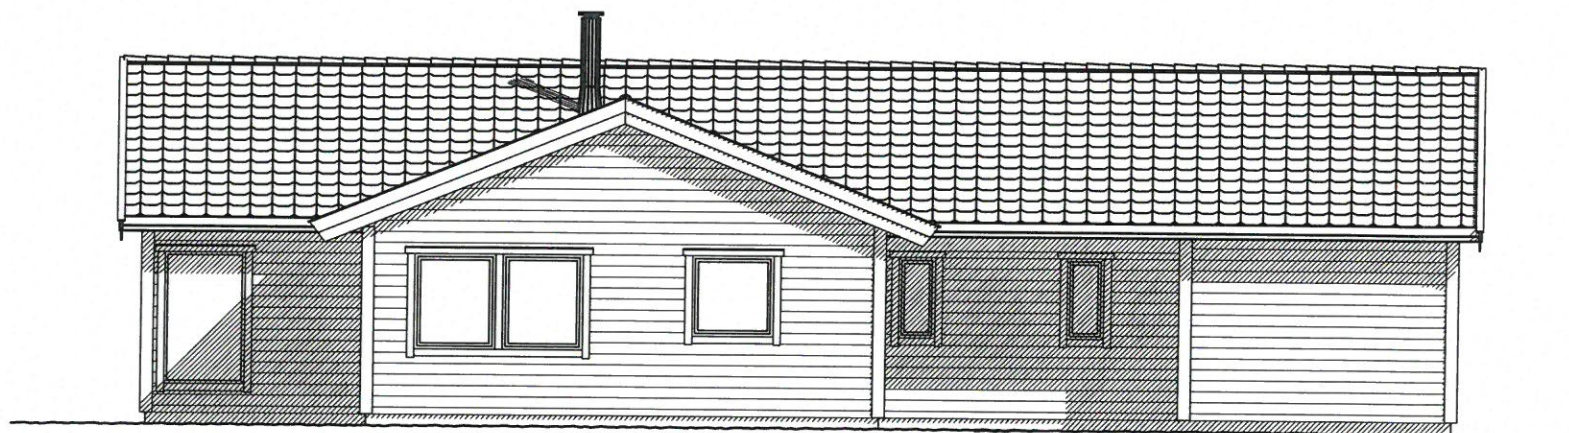


FASADE

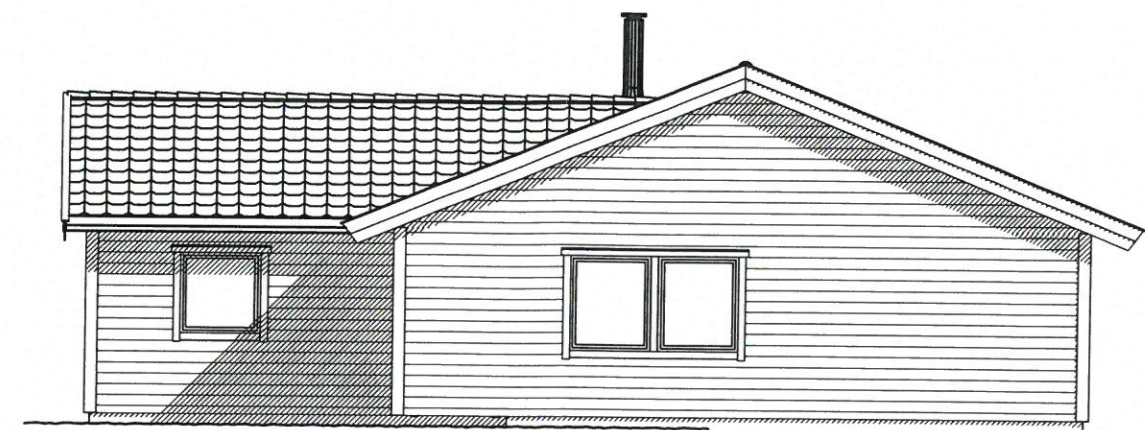

FASADE

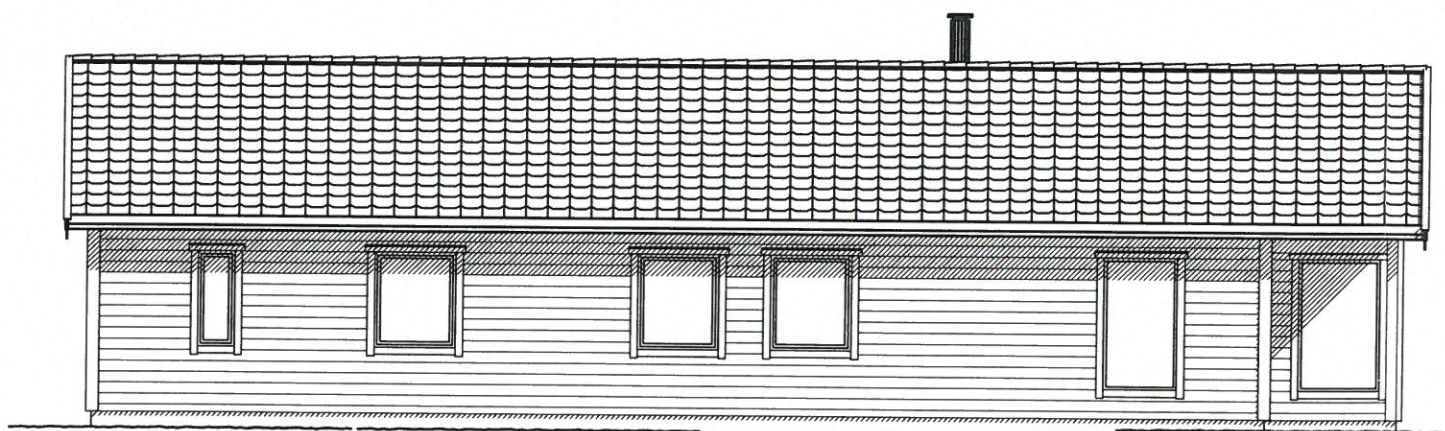


FASADE

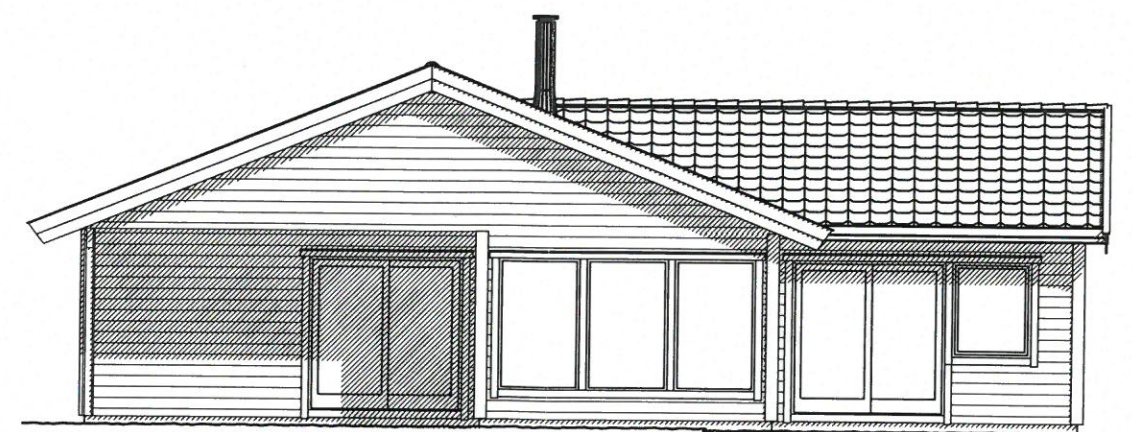

FASADE

|                                                                                                 |             |                  |                                 |                  |                                                                                       |                 |
|-------------------------------------------------------------------------------------------------|-------------|------------------|---------------------------------|------------------|---------------------------------------------------------------------------------------|-----------------|
| Rev.nr.:                                                                                        |             | Rev.:            |                                 | Tegn. / Dato:    |                                                                                       | Kontr.:         |
| Tiltakshaver :<br>Byggeplass :<br>Kommune :                                                     |             |                  |                                 |                  |                                                                                       | Nr. <b>A05+</b> |
|                                                                                                 |             |                  |                                 |                  |                                                                                       | Tegn.nr: s990   |
| Målestokk: 1:100                                                                                | DAK av: opr | Dato: 15.04.2020 | Kontr.:                         | Dato: 15.04.2020 | Pro.nr.:                                                                              |                 |
| Tegning<br><b>FASADER</b>                                                                       |             |                  | Hustype<br><b>SPESIAL ALT.2</b> |                  | G.nr:   B.nr:                                                                         |                 |
| Denne tegning tilhører Nordbohus Systembygg AS. Etterligning kfr. lov om åndsverk av 12.5.1961. |             |                  |                                 |                  |  |                 |

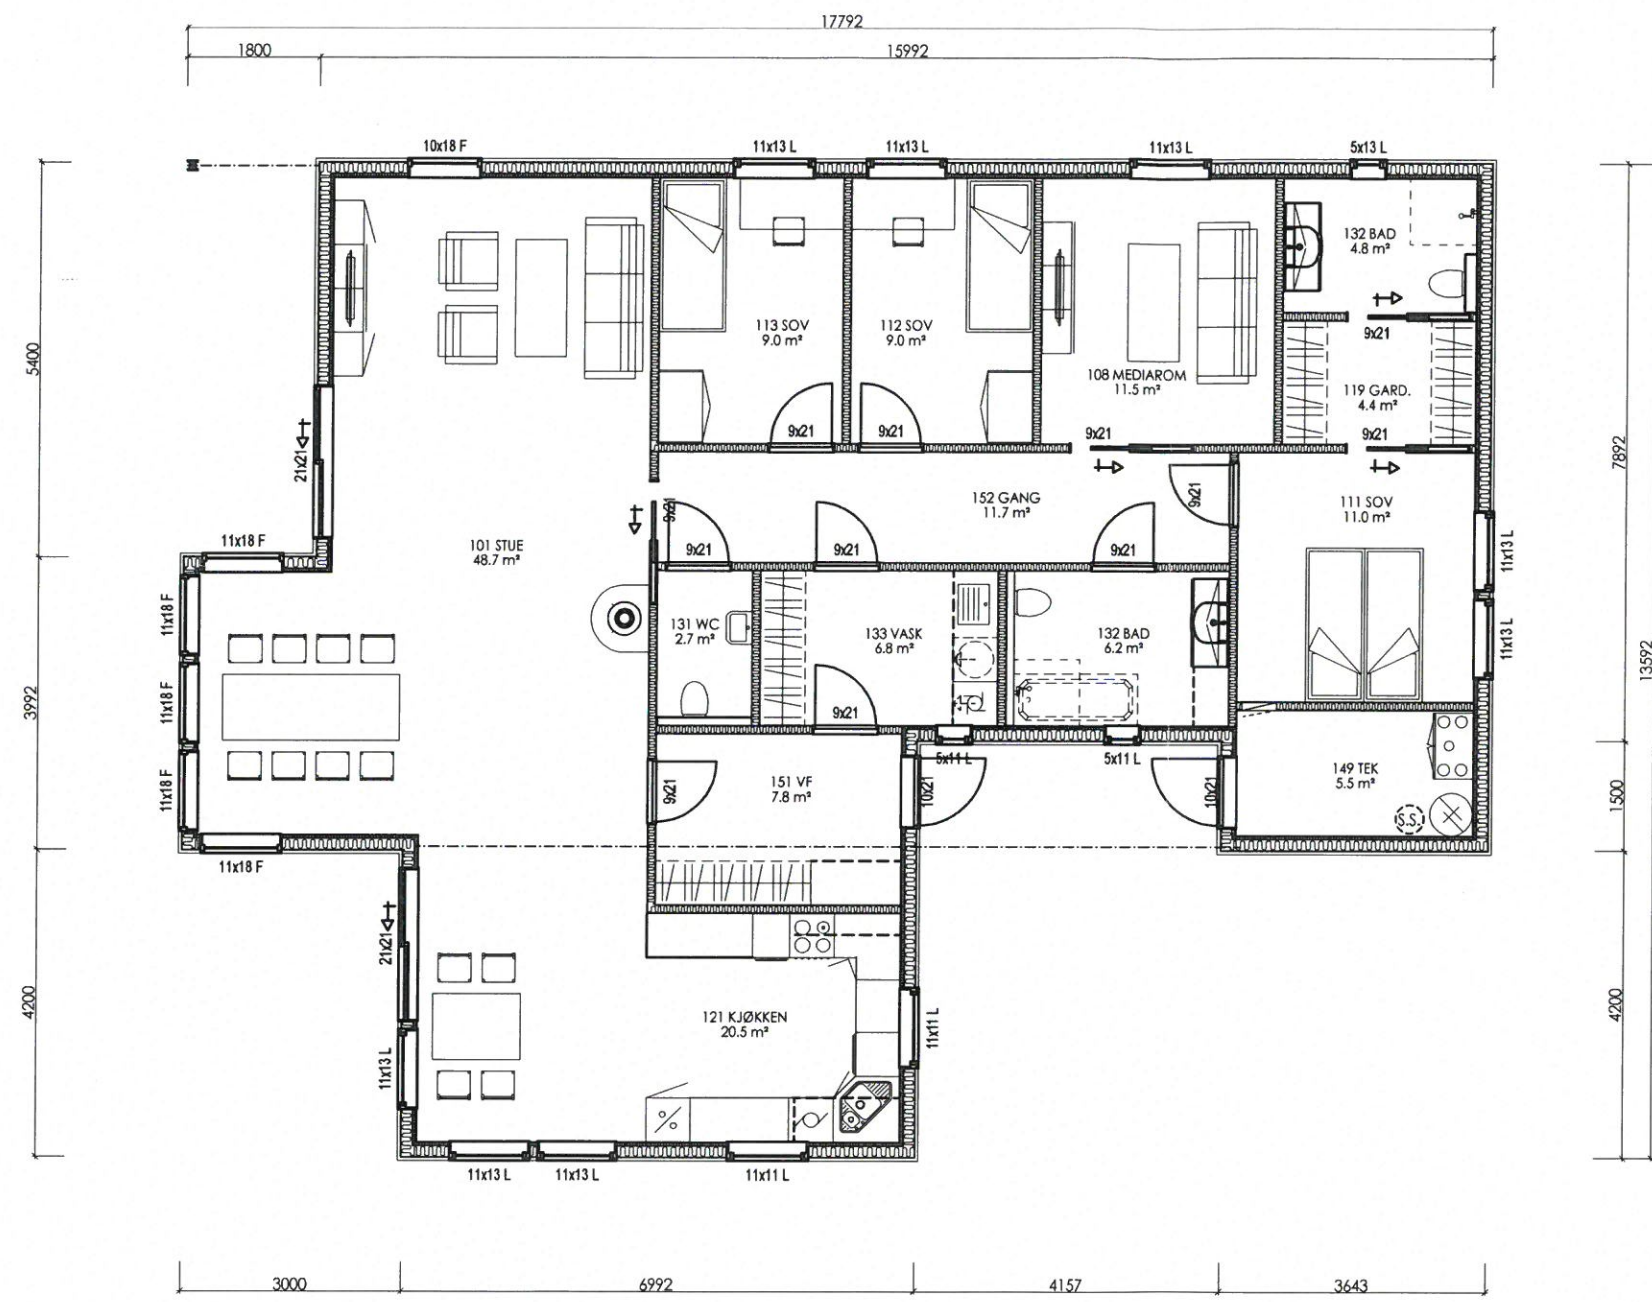

1.ETASJE

| Arealberegninger<br>i hht. NS 3940 | Bruksareal BRA i m² |                                         |         | P-ROM          |
|------------------------------------|---------------------|-----------------------------------------|---------|----------------|
|                                    | Pr etasje           | Åpent over-<br>bygg areal<br>og carport | Sum BRA | Primære<br>rom |
| 1. etg. plan                       | 167.0               | 8.8                                     | 175.8   | 167.0          |
| SUM :                              | 167.0               | 8.8                                     | 175.8   | 167.0          |
| BYA :                              | 199.9               | 0.0                                     | 199.9   |                |

|                                                                                                 |             |                          |         |                  |
|-------------------------------------------------------------------------------------------------|-------------|--------------------------|---------|------------------|
| Rev.nr.:                                                                                        | Rev.:       | Tegn. / Dato:            |         | Kontr.:          |
| Tiltakshaver :                                                                                  |             | Nr.                      |         | A01+             |
| Byggeplass :                                                                                    |             | Tegn.nr: s990            |         |                  |
| Kommune :                                                                                       |             | Pro.nr.:                 |         |                  |
| Målestokk: 1:100                                                                                | DAK av: opr | Dato: 15.04.2020         | Kontr.: | Dato: 15.04.2020 |
| Tegning<br>PLAN/SNITT                                                                           |             | Hustype<br>SPESIAL ALT.2 |         | G.nr: B.nr:      |
| Denne tegning tilhører Nordbohus Systembygg AS. Etterligning kfr. lov om åndsverk av 12.5.1961. |             |                          |         |                  |

