




Øst fasade
1 : 100

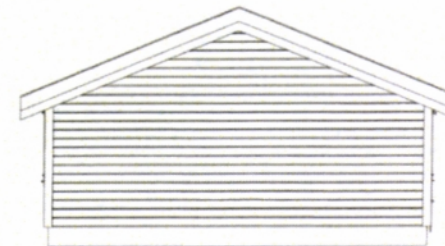


Nord fasade
1 : 100

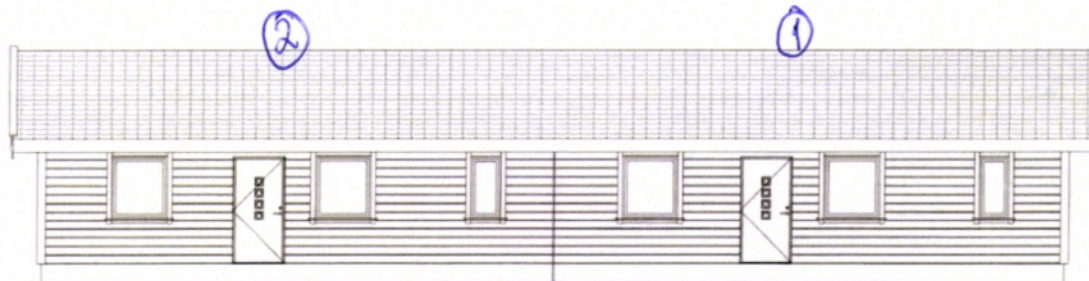

Vest fasade
1 : 100

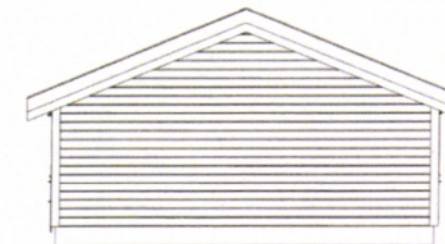

Sør fasade
1 : 100

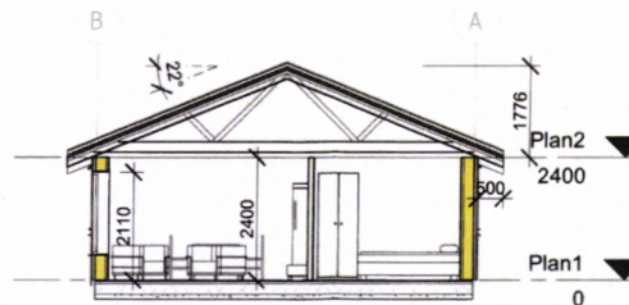

Snitt
1 : 100



VESTLANDS HUS

Forhandler av VESTLANDSHUS
www.fosenhus.no
ann@fosenhus.no / tlf 72527000 /
7160 BLUGH

Tegningsstatu

Prosjektnr.:

824

Oppdragsgiver:

Stein Ove Bakken

Tegningsnr

Fasader / Snitt

Prosjekt:

Tomannsbolig

Dato:

12.04.2019

Målestokk:

1 : 100

Tegnet av:

ES

Tegningsnr:


A102

Kontrollert av:

Checker

Rev. dato:

Rev.:

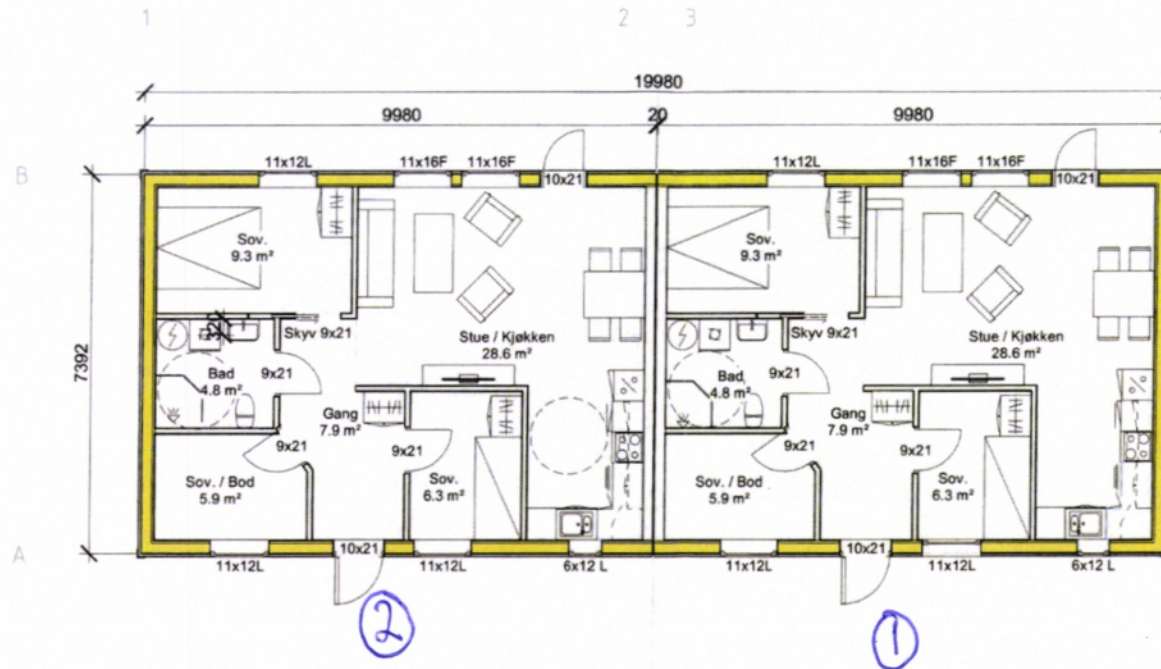

A 65.5 m²
B 65.5 m²



VESTLANDS HUS

Forhandler av VESTLANDSHUS
www.fosenhus.no / if 72527000 /
7160 BJUGN

Tegningsstatu

Prosjektnr.:

824

Oppdragsgiver:

Stein Ove Bakken

Tegningsnr.

Plantegning 1. etasje

Prosjekt

Tomannsbolig

Dato:

12.04.2019

Tegnet av:

ES

Kontrollert av:

Checker

Rev. dato:

Målestokk:

1 : 100

Tegningsnr.

A101

Rev.: