
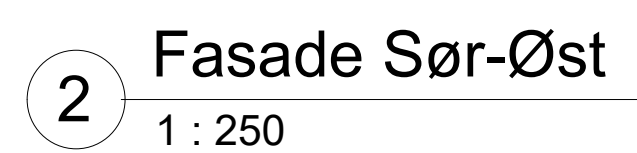


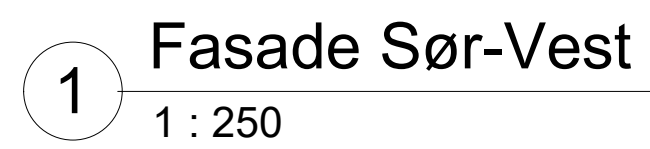

RÆDERGÅRD
ENTREPRENØR A/S

Consultant	Consultant
Address	Address
Address	Address
Phone	Phone
Fax	Fax
e-mail	e-mail

Consultant	Consultant
Address	Address
Address	Address
Phone	Phone
Fax	Fax
e-mail	e-mail

[illegible]

NUTRI
NUTRI_
LAGERTÄNKER

Fasade SV+SØ

Project number

Date 29.06.2020

Drawn by	Author
----------	--------

Checked by	Checker
------------	---------

A127-A1

Scale 1 : 250