


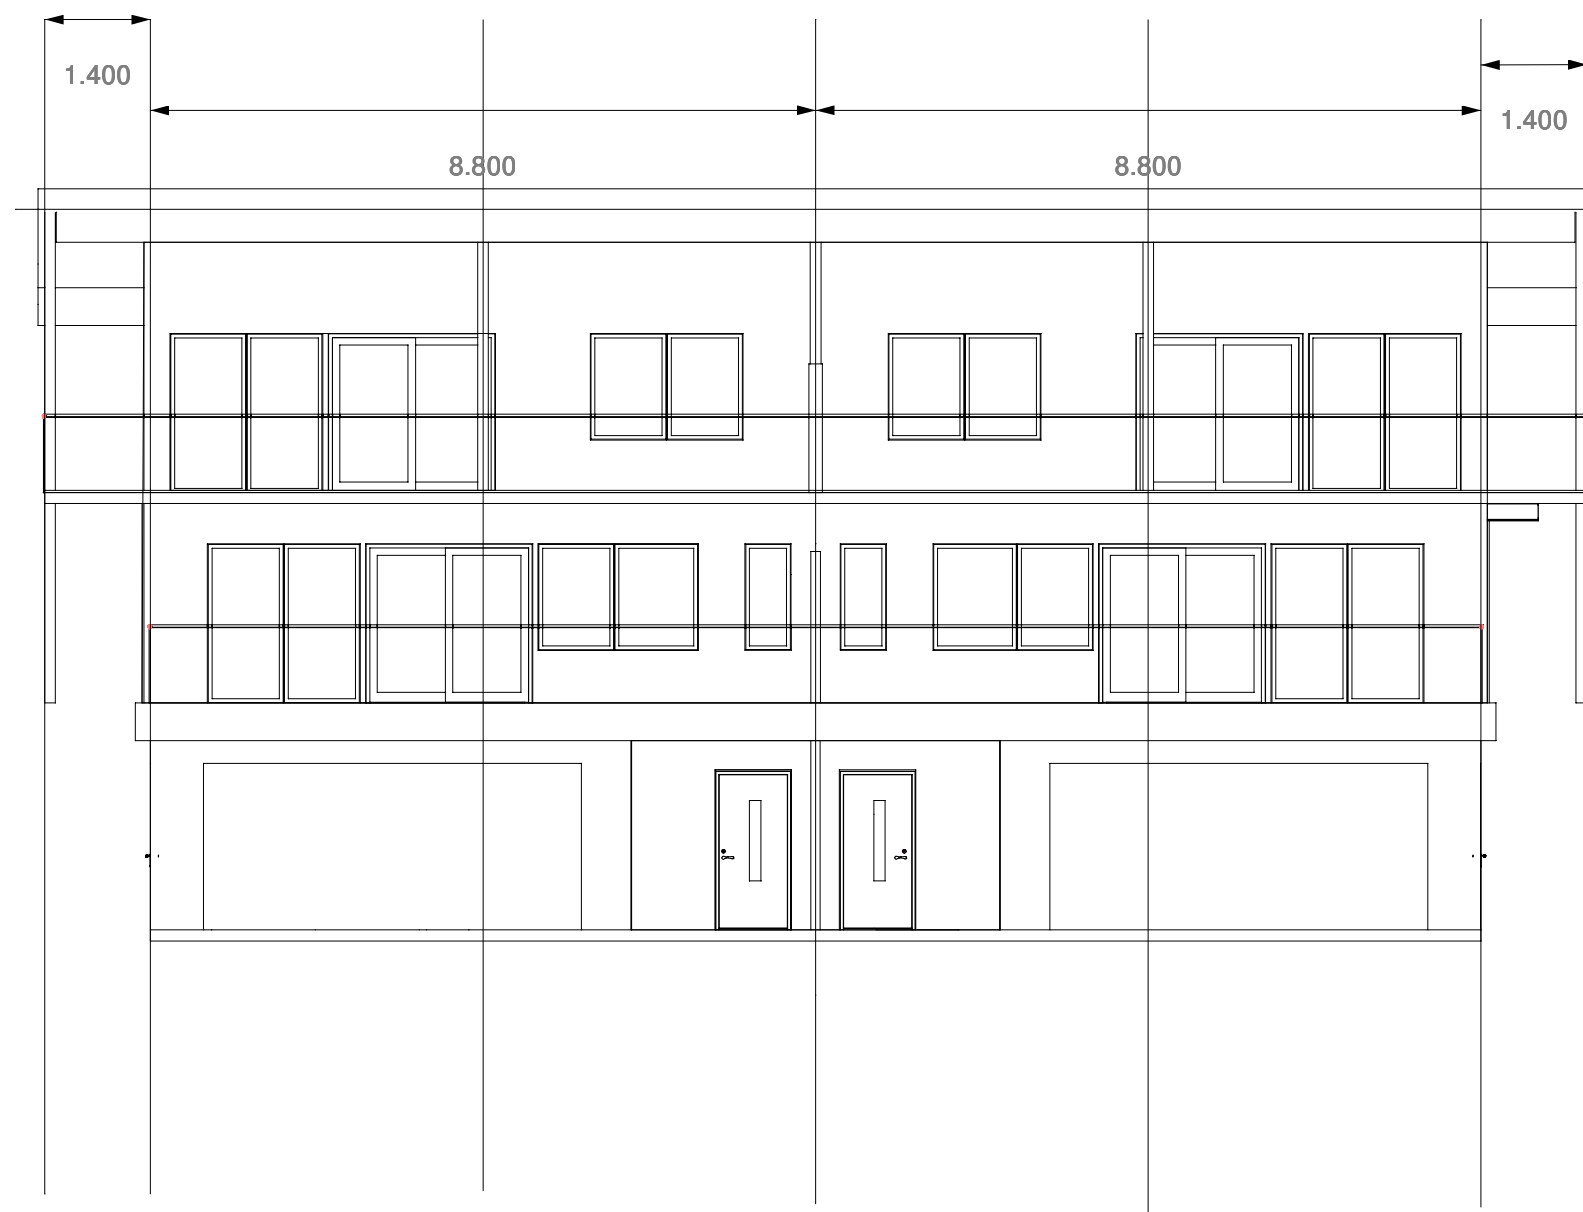

Laurasving 13
Tomannsbolig
Fasade sør
Revidert 28.6.2020
M=1:100 / A3
Nils K. Braa AS
NKB