



Consultant
Address
Address
Phone
Fax
e-mail

[illegible]

Tomteplan

Project number


Date	12.07.2020
------	------------

Drawn by	Author
----------	--------

Checked by	Checker
------------	---------

A200-A1

Scale 1 : 500

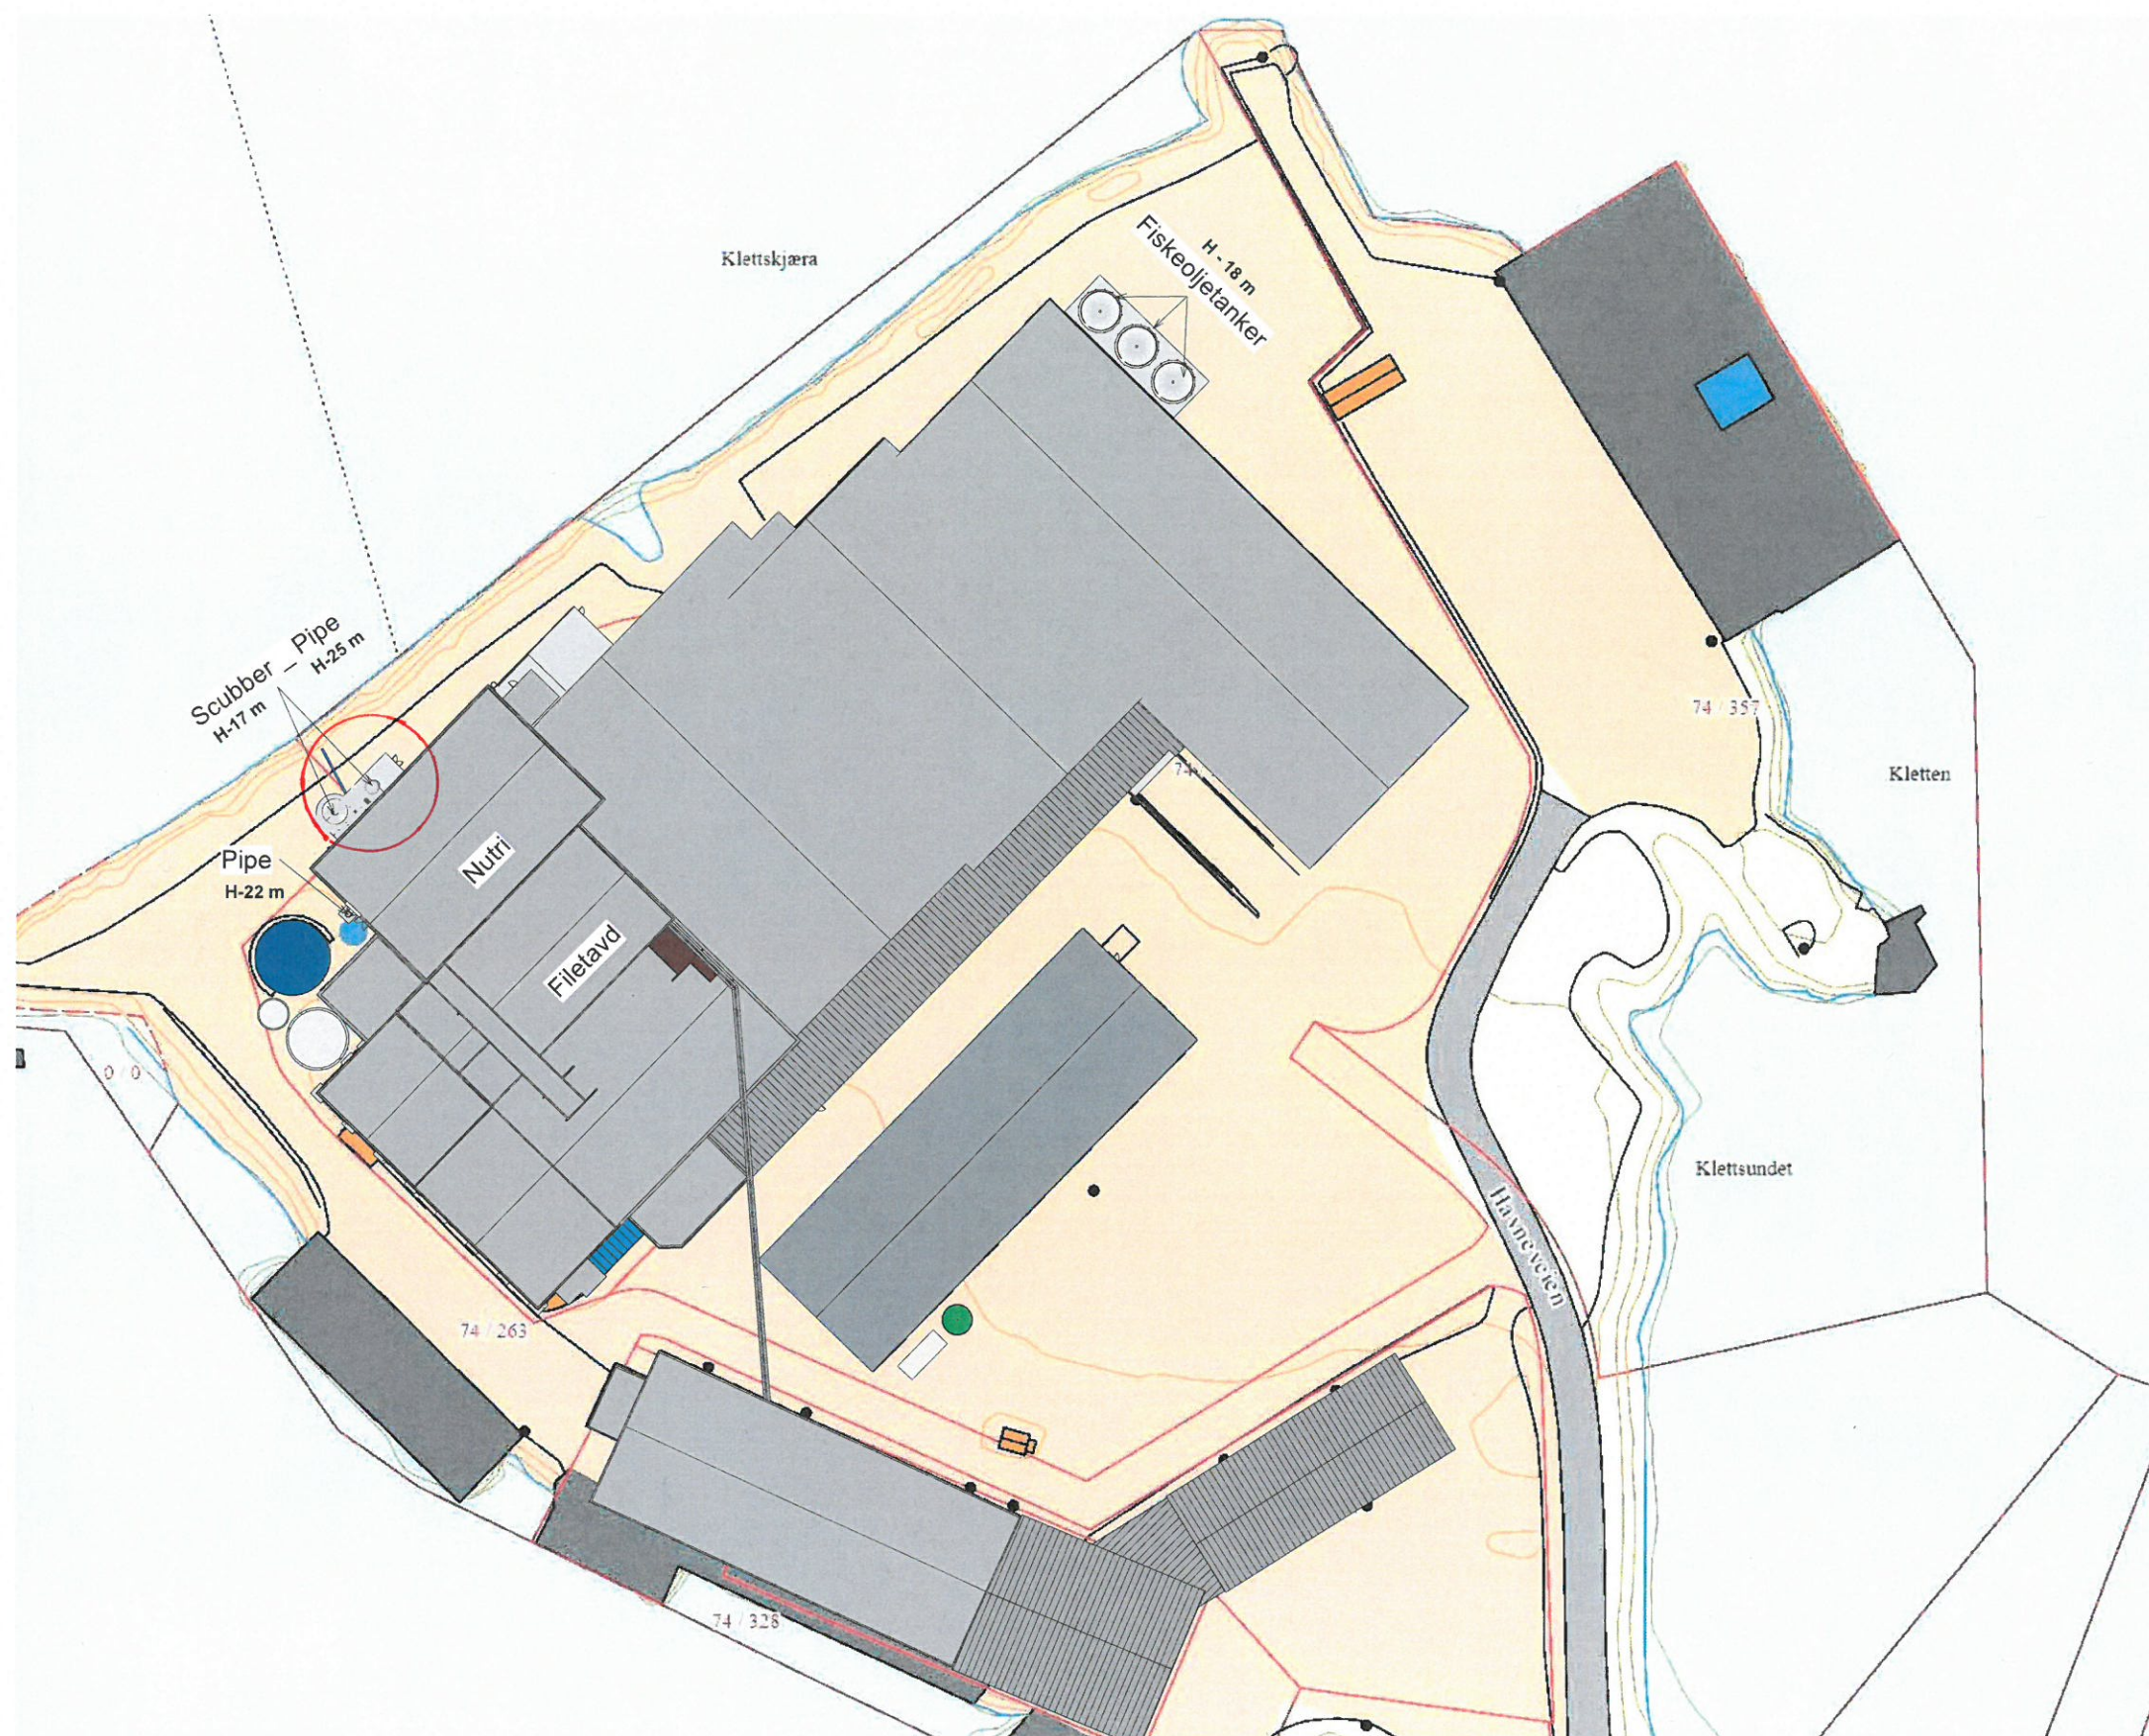

1 5.A Områdekart_Plan
1 : 500

VEDLEGG D1

NB: Ikke i målestokk

02 07 2020 00 01 04