


F

Fasade akse F

1:150

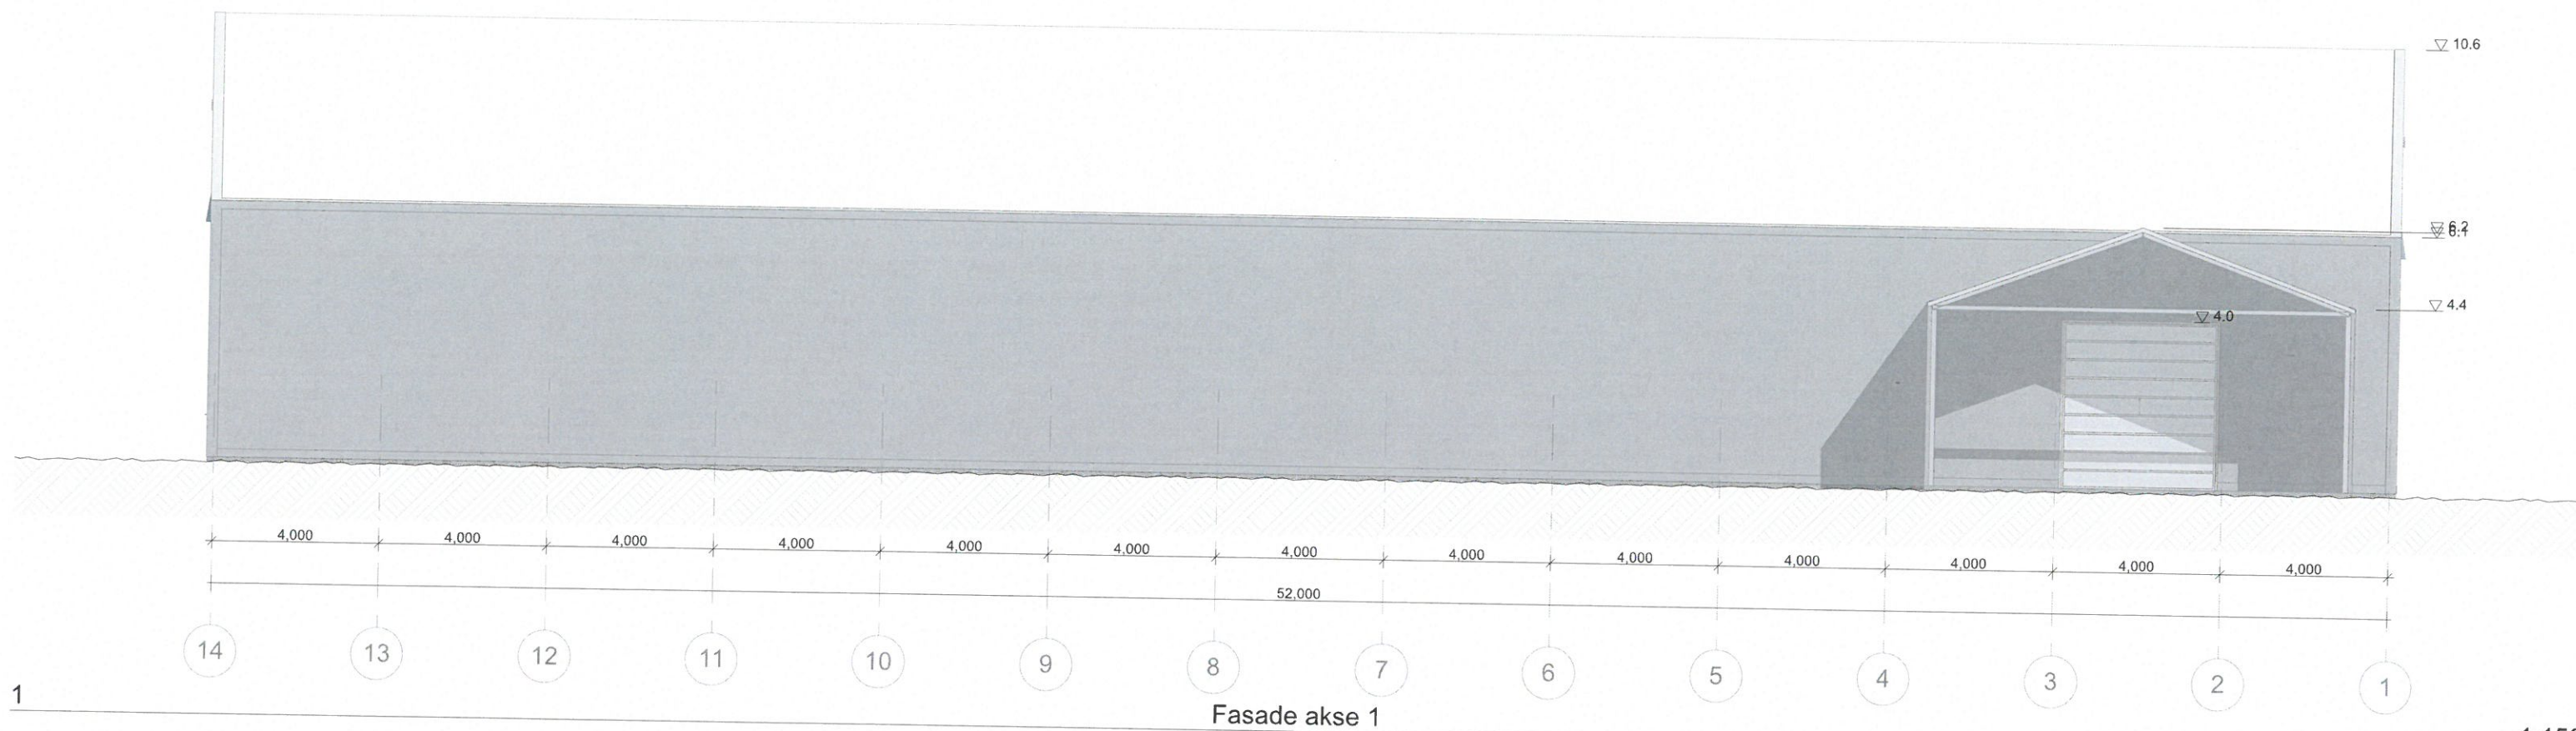

1:150



excellence in engineering



Rubb AS
Sundvollhovet Industriområde
3535 Krøderen

Leif Erik Lesteberg
Key Account Manager

Mobil: + 47 41 54 35 58
Web: www.rubb.no

Prosjekt:

RH 25

VEDLEGG E4

Scale:

1:150

Date:

June 24, 2020

Drawing No:

A40-2

Page size:

A3