

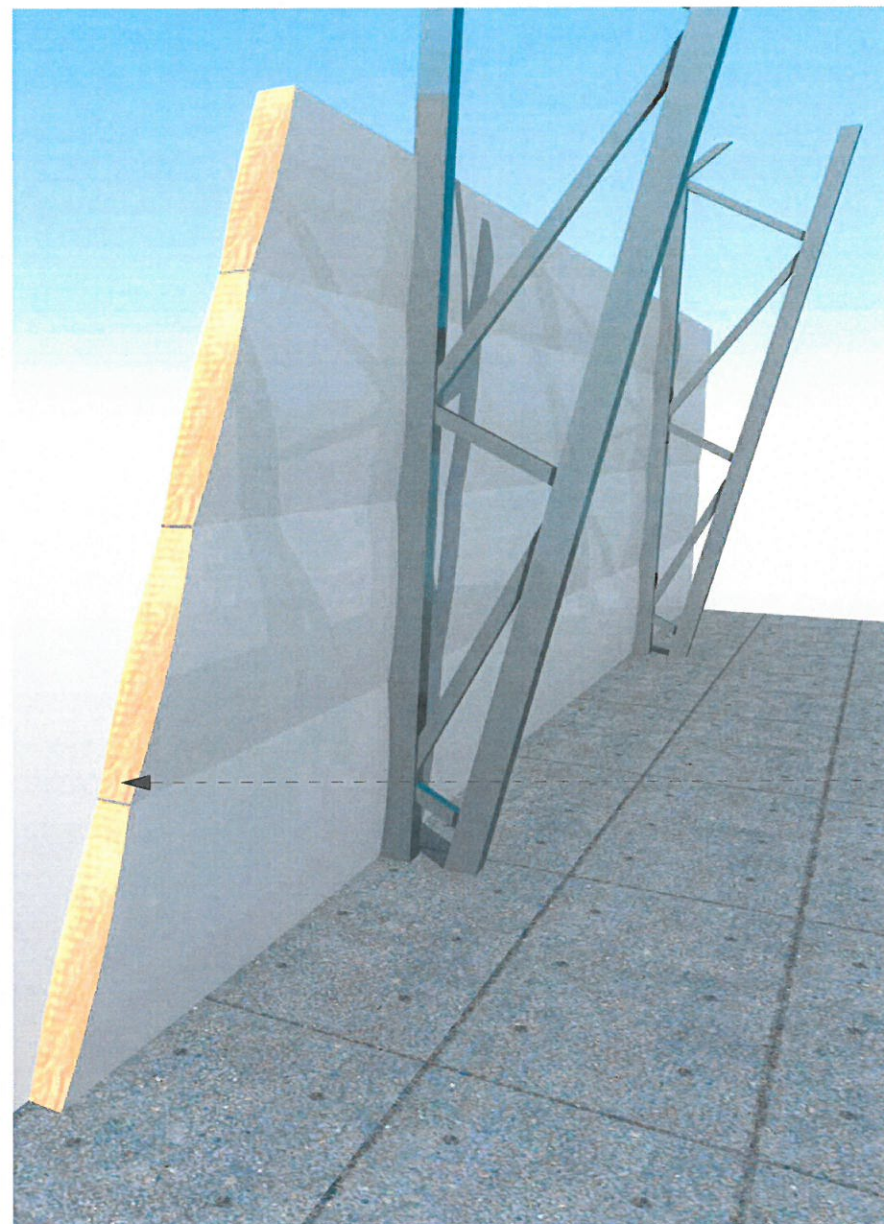


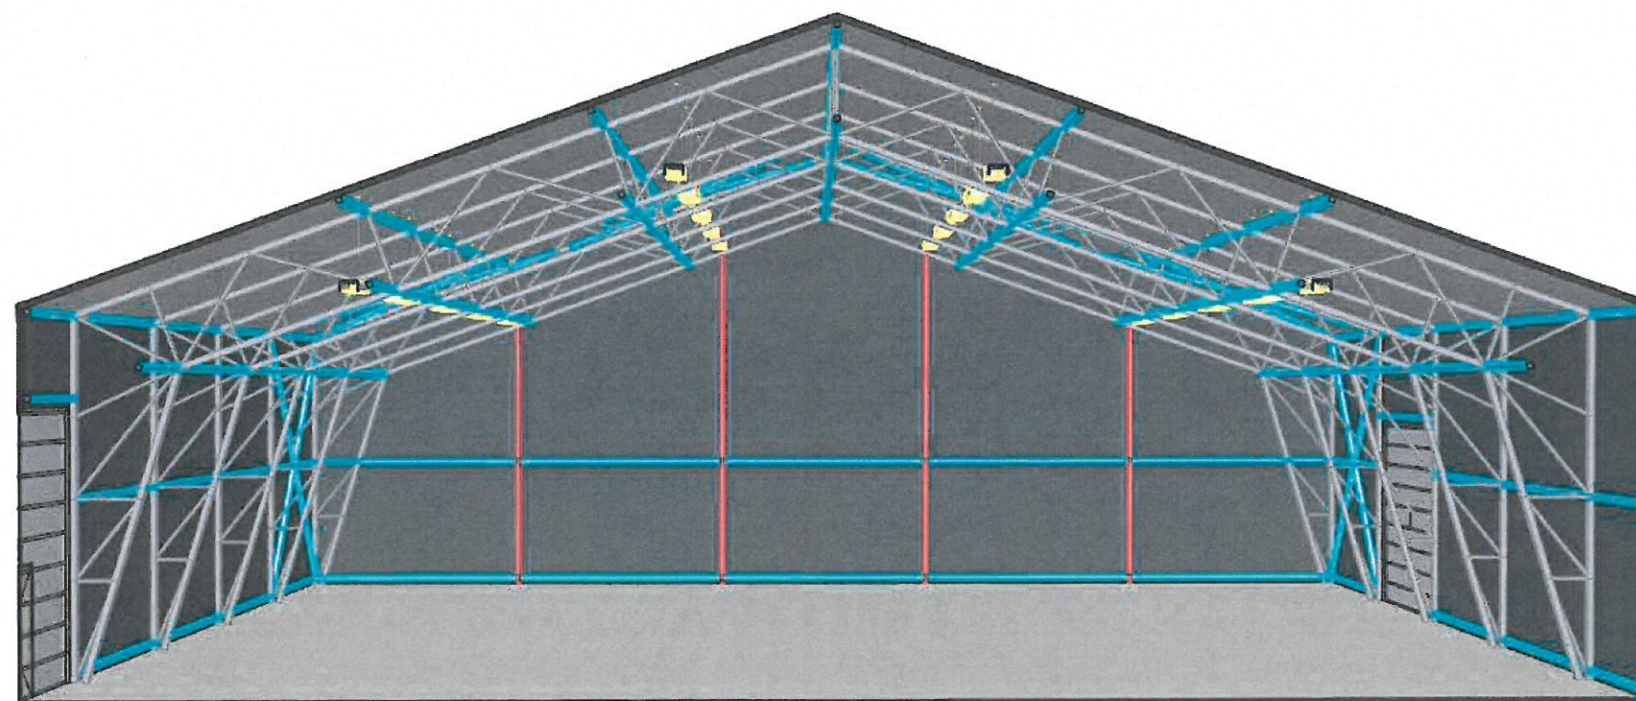

A

Snitt A-A

1:125

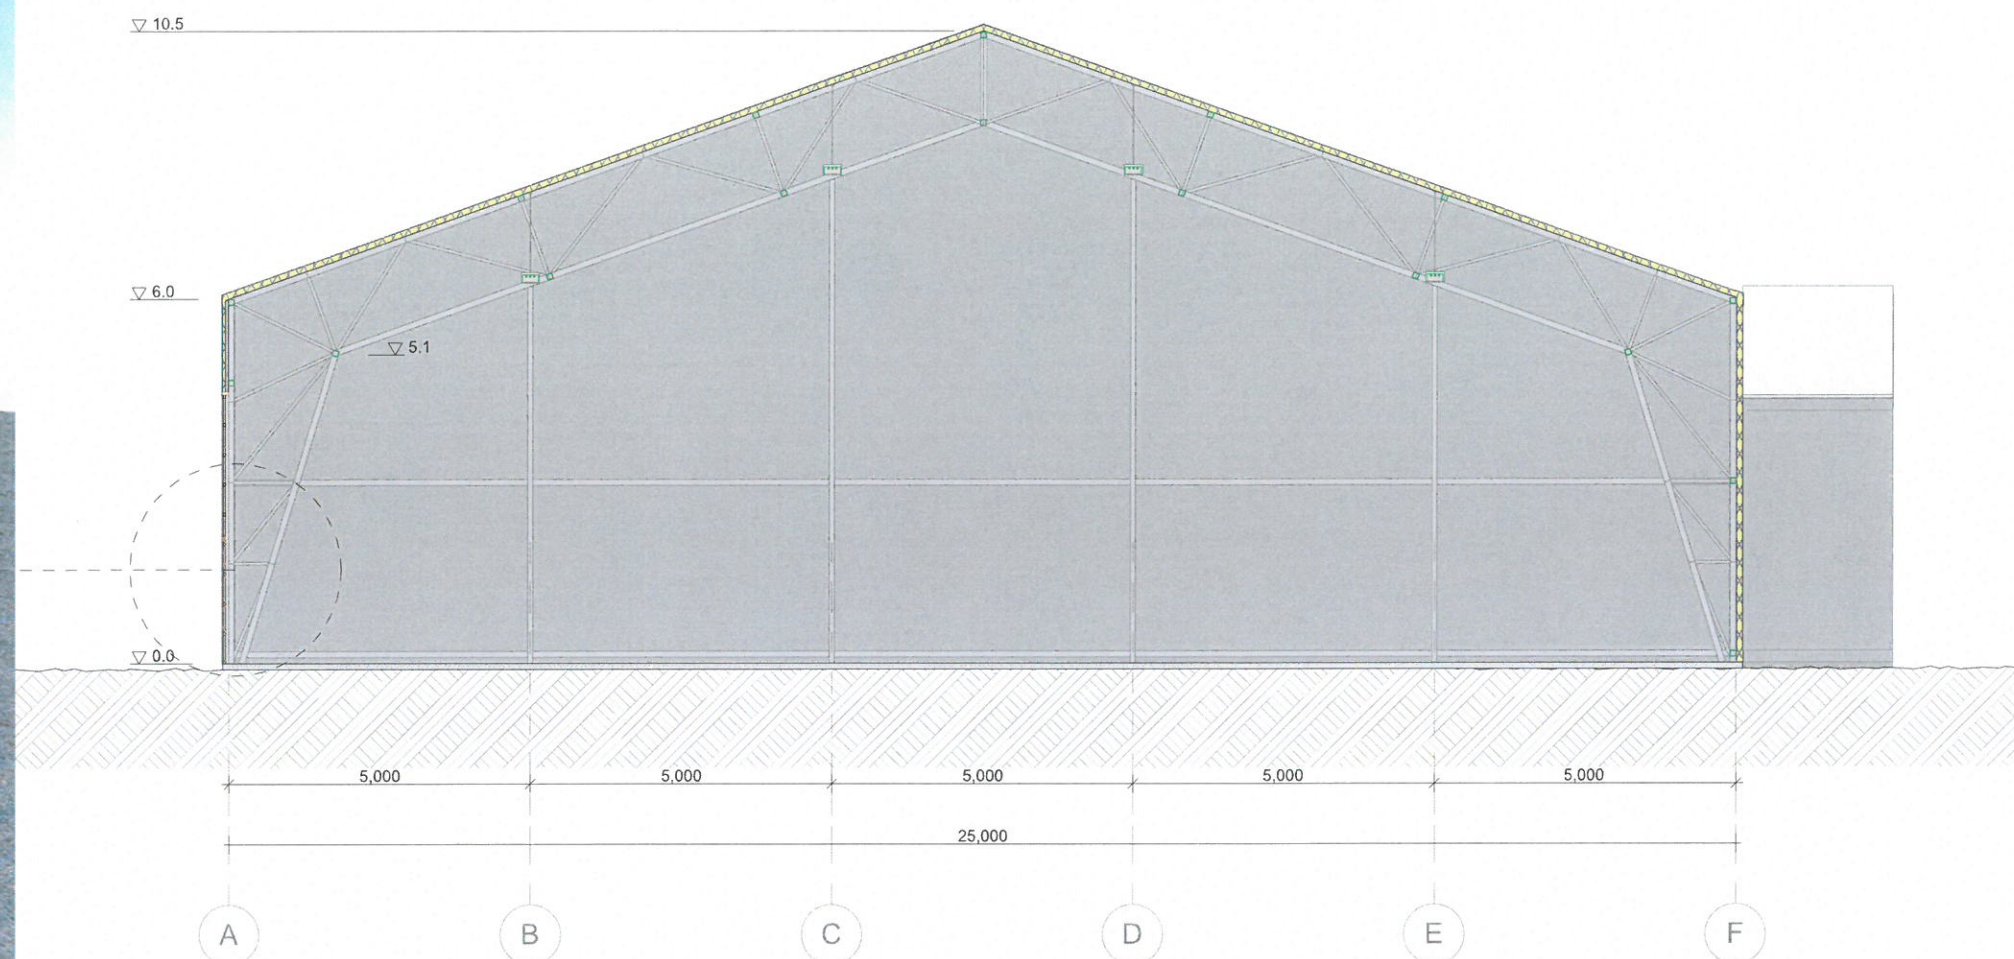

excellence in engineering



Rubb AS
Sundvollhovet Industriområde
3535 Krøderen

Leif Erik Lesteberg
Key Account Manager

Mobil: + 47 41 54 35 58
Web: www.rubb.no

Prosjekt:

RH 25

VEDLEGG E2

Scale:
1:3.93, 1:125, 1:187.80

Date:
June 24, 2020

Drawing No:
A30-1

Page size:
A3