




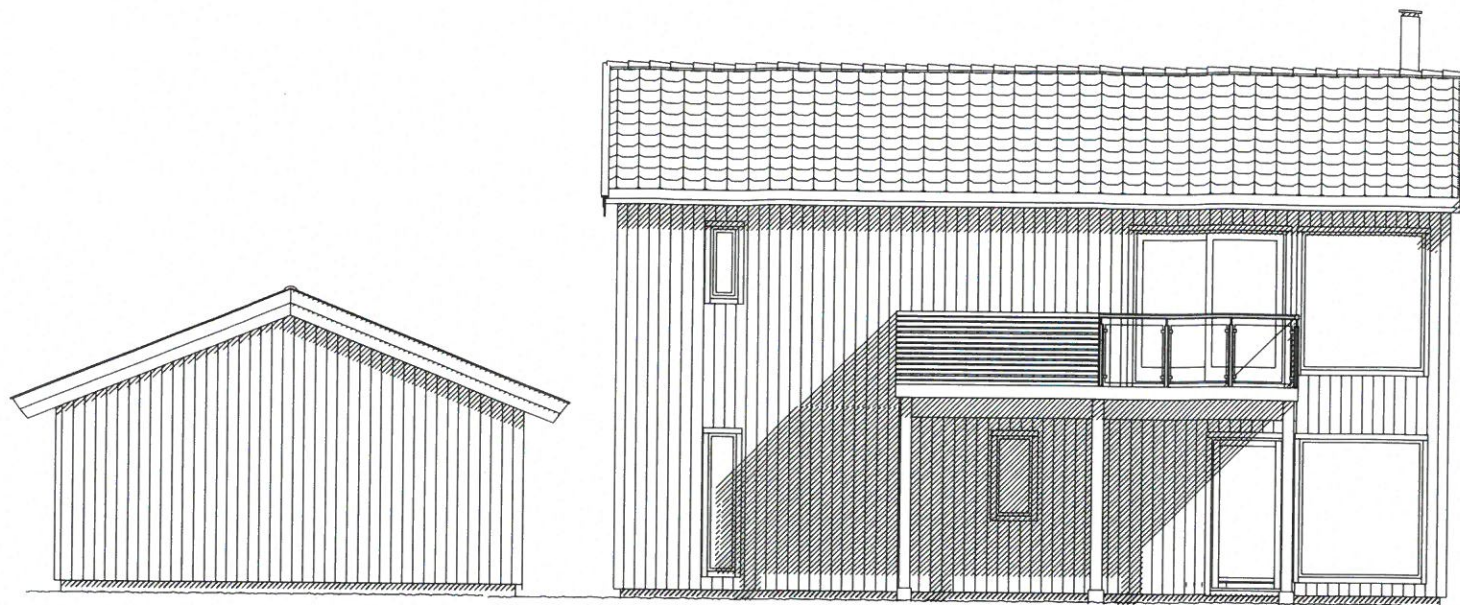



FASADE

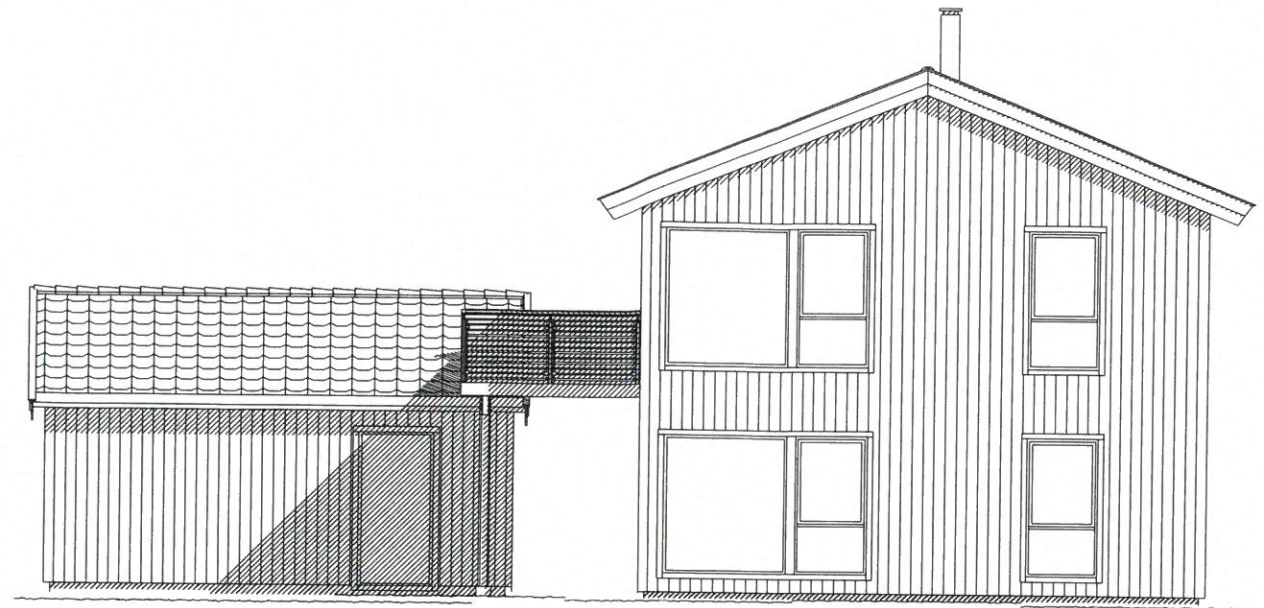

FASADE

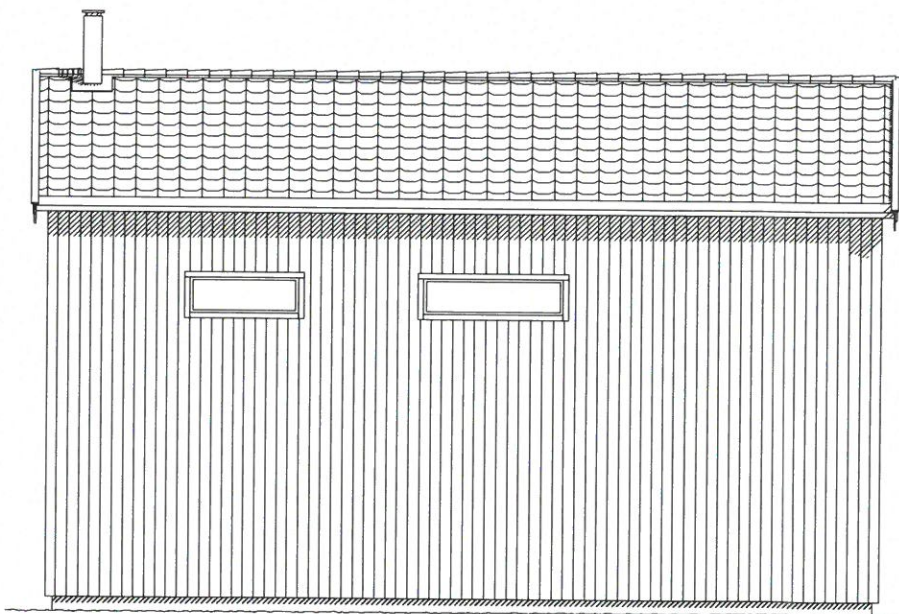



FASADE

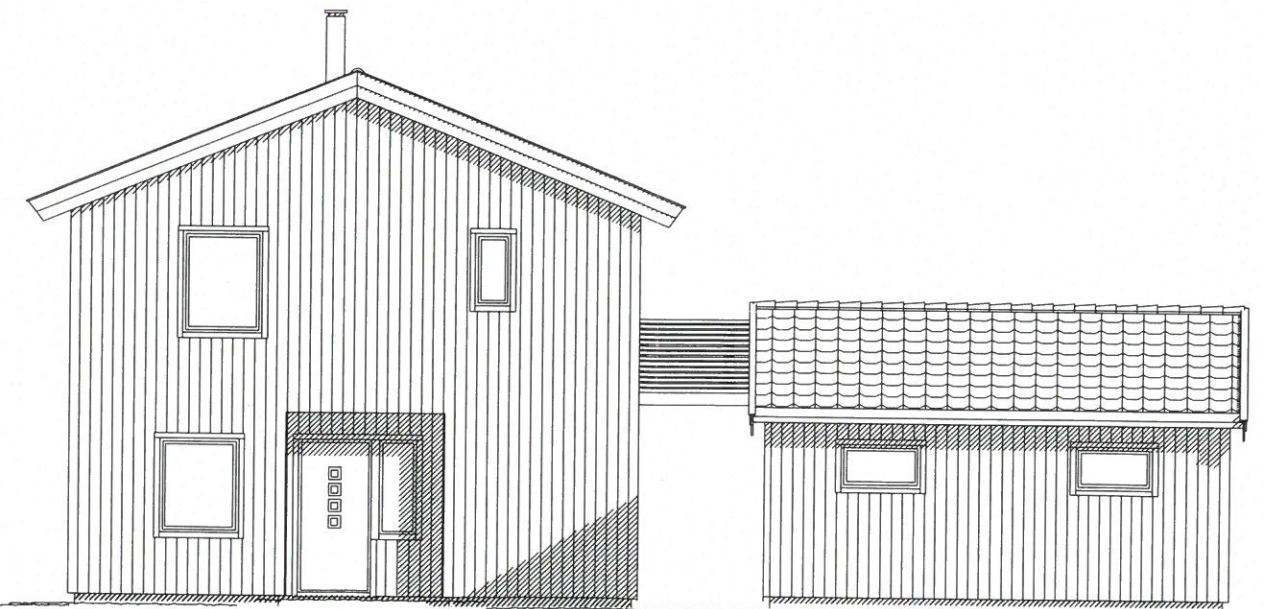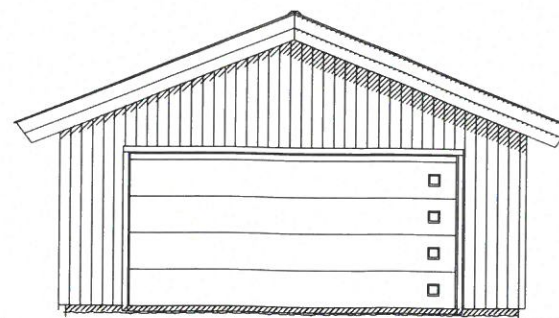

FASADE

Rev.nr.:	Rev.:					Tegn. / Dato:	Kontr.:
Tiltakshaver : Moholt Sehm Byggeplass : Tomt 11, Sjøsiden Kommune : Ørland						Nr.	A05+
Målestokk: 1:100	DAK av: opr	Dato: 19.11.2019	Kontr.: opr	Dato: 19.11.2019	Arkivnr.:s922		
Tegning FASADER			Hustype SPESIAL				
Arkitekt:		Denne tegning tilhører Nordbohus AS. Etterligning kfr. lov om åndsverk av 12.5.1961.					



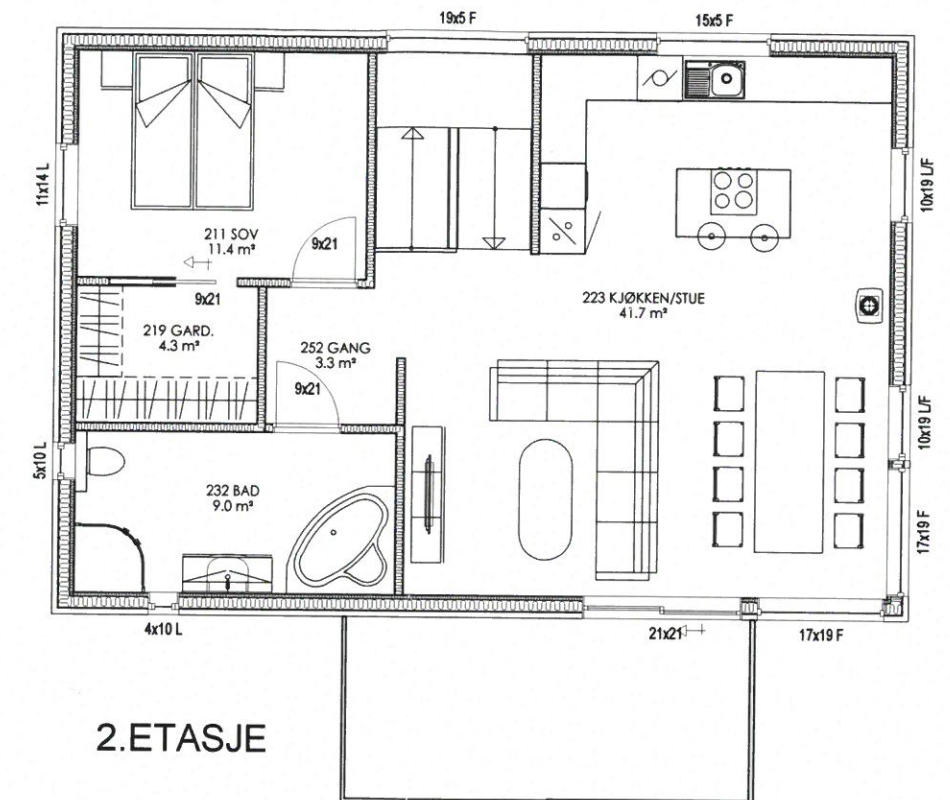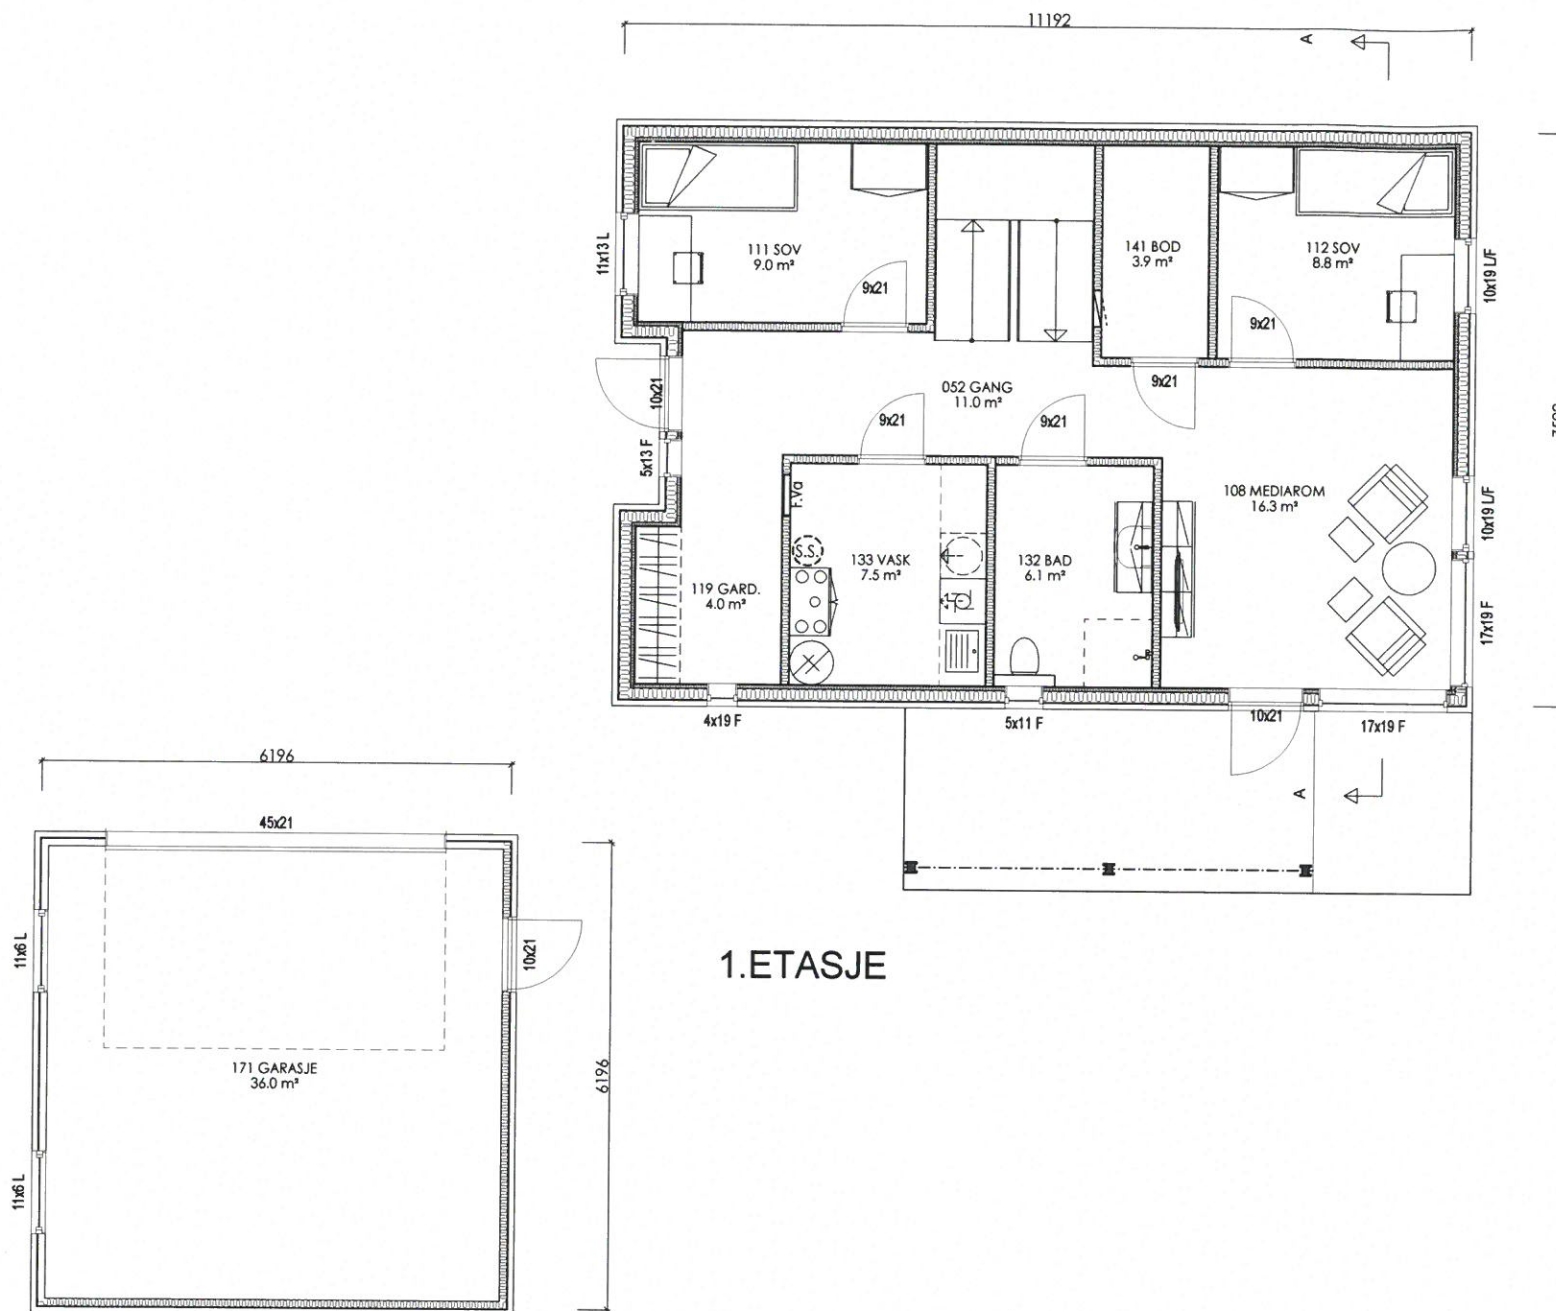

Arealberegninger i hht. NS 3940	Bruksareal BRA i m²			P-ROM Primære rom
	Pr etasje	Utvendig bod/garasje	Sum BRA	
1. etg. plan	75.7	36.0	111.7	71.8
2. etg. plan	77.3	0.0	77.3	73.0
SUM :	153.0	36.0	189.0	144.8
BYA :	142.1	0.0	142.1	

Rev.nr.:		Rev.:		Tegn. / Dato:		Kontr.:							
Tiltakshaver : Moholt Sehm Byggeplass : Tomt 11, Sjøsiden Kommune : Ørland						Nr. A01+							
						Tegn.nr: s922							
Målestokk: 1:100		DAK av: opr		Dato: 27.08.2019		Kontr.: opr		Dato: 27.08.2019		Pro.nr.:			
Tegning PLAN/SNITT					Hustype SPESIAL					G.nr:		B.nr:	
Denne tegning tilhører Nordbohus Systembygg AS. Etterligning kfr. lov om åndsverk av 12.5.1961.													