



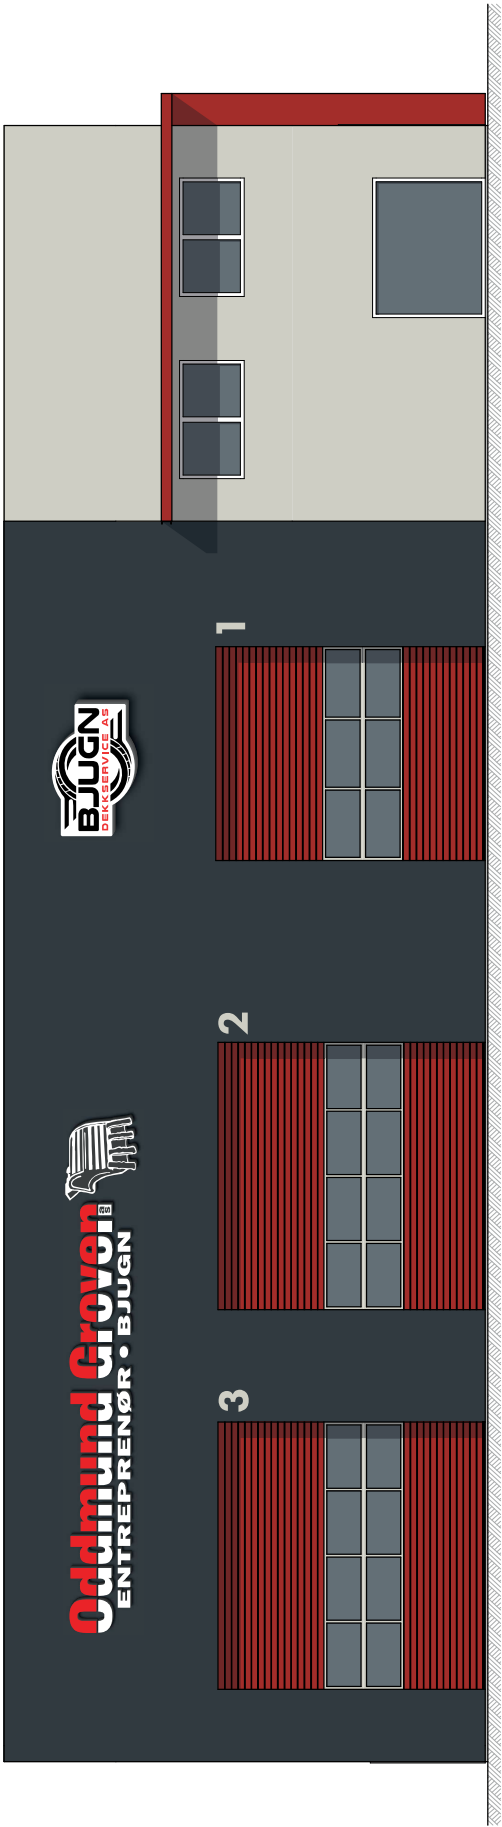

Fasade 1 - 1:100 i ark str A3

Led skilt på fasade - plassering alt. 1

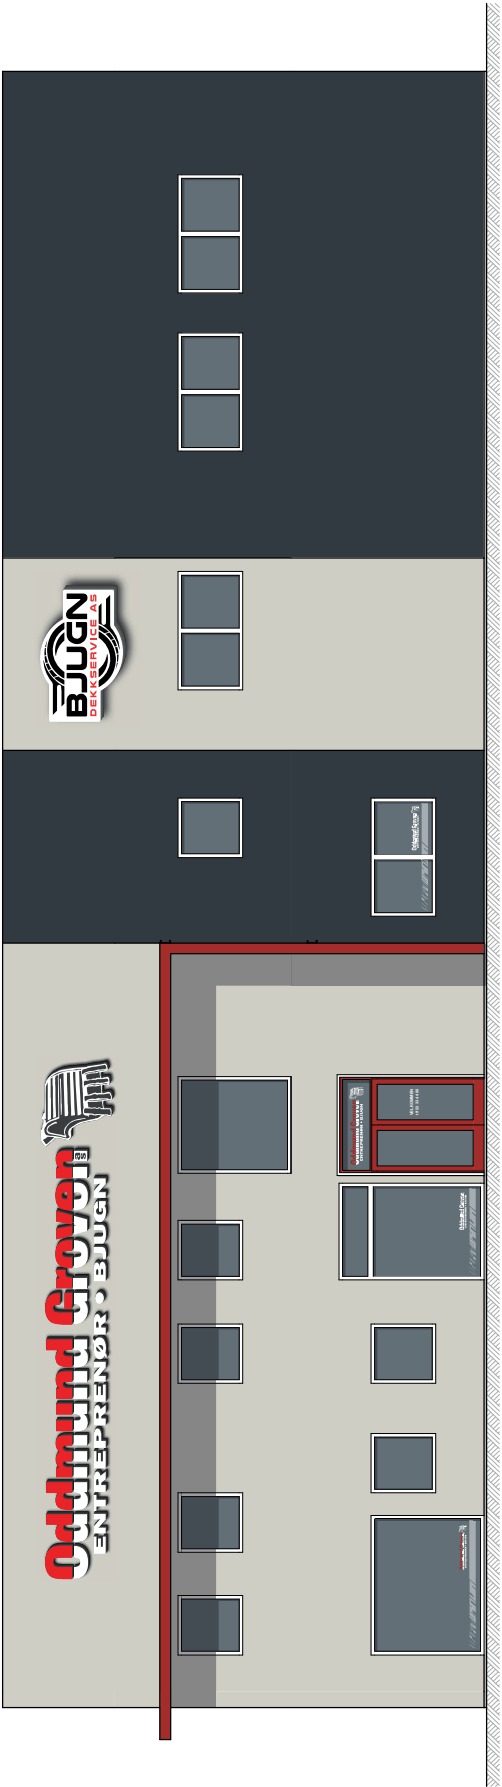

Fasade 2 - 1:100 i ark str A3

- RAL 9002
- RAL 7016
- RAL 3000

 Kunde: Oddmund Groven AS  Dato: 25.06.2020	 Sign: Gunn S.	 GV Reklame AS, Venusv. 21, 7652 Verdal Tlf: 740 76 620, WWW.GV.NO	Designet av: GV Reklame AS. Alle rettigheter til denne skissen forbeholdes GV Reklame AS. Mislighold kan medføre krav på erstatning.
--	---	--	--