




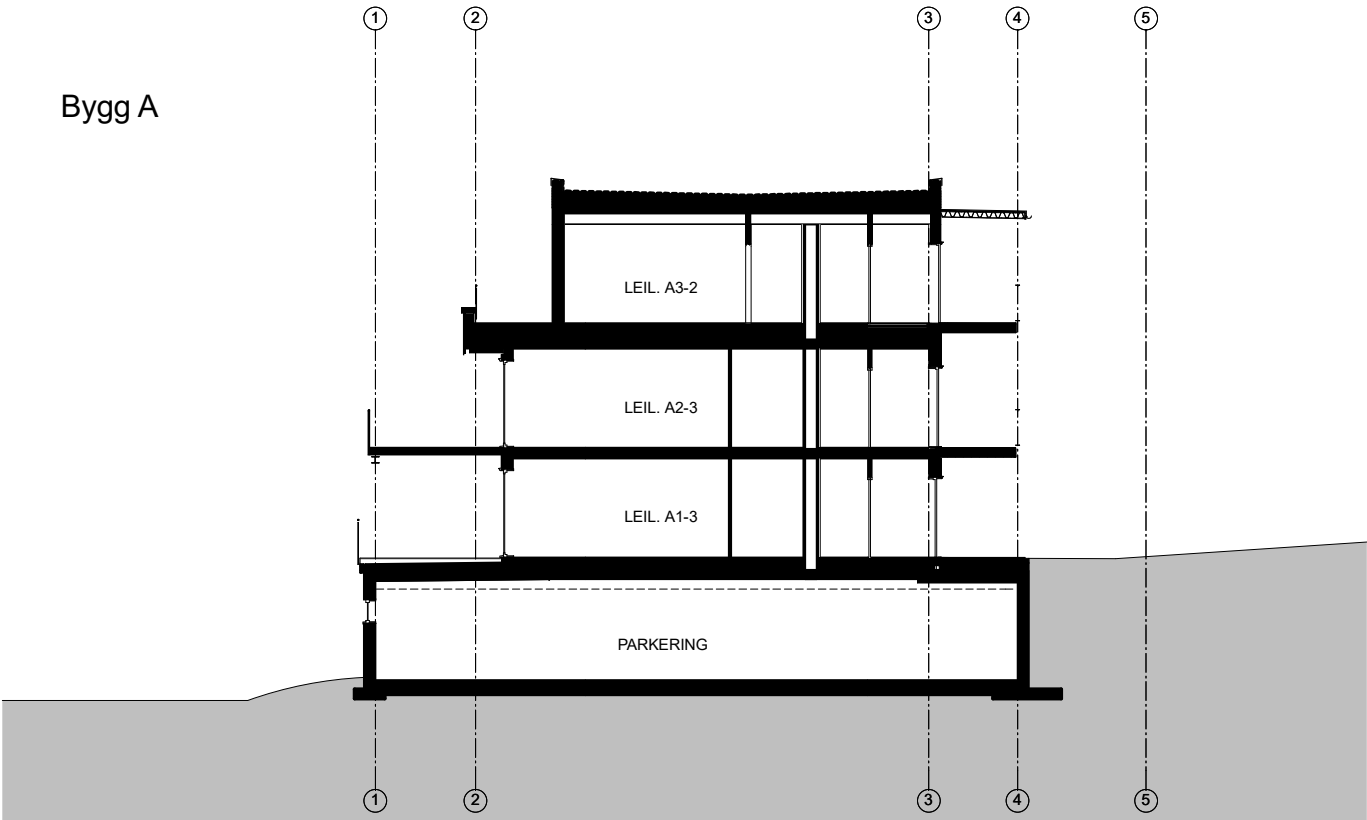

Snitt A

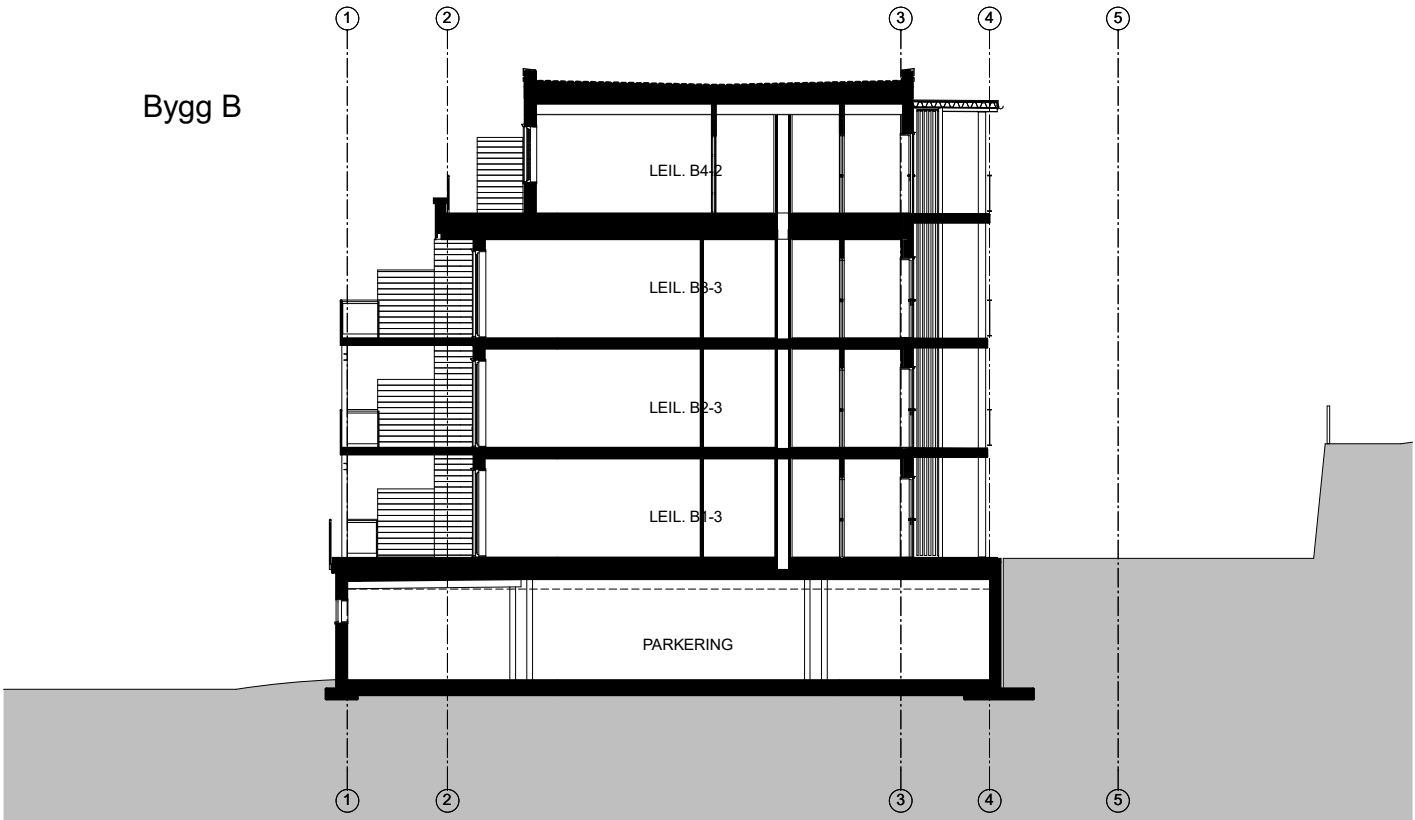

Snitt B

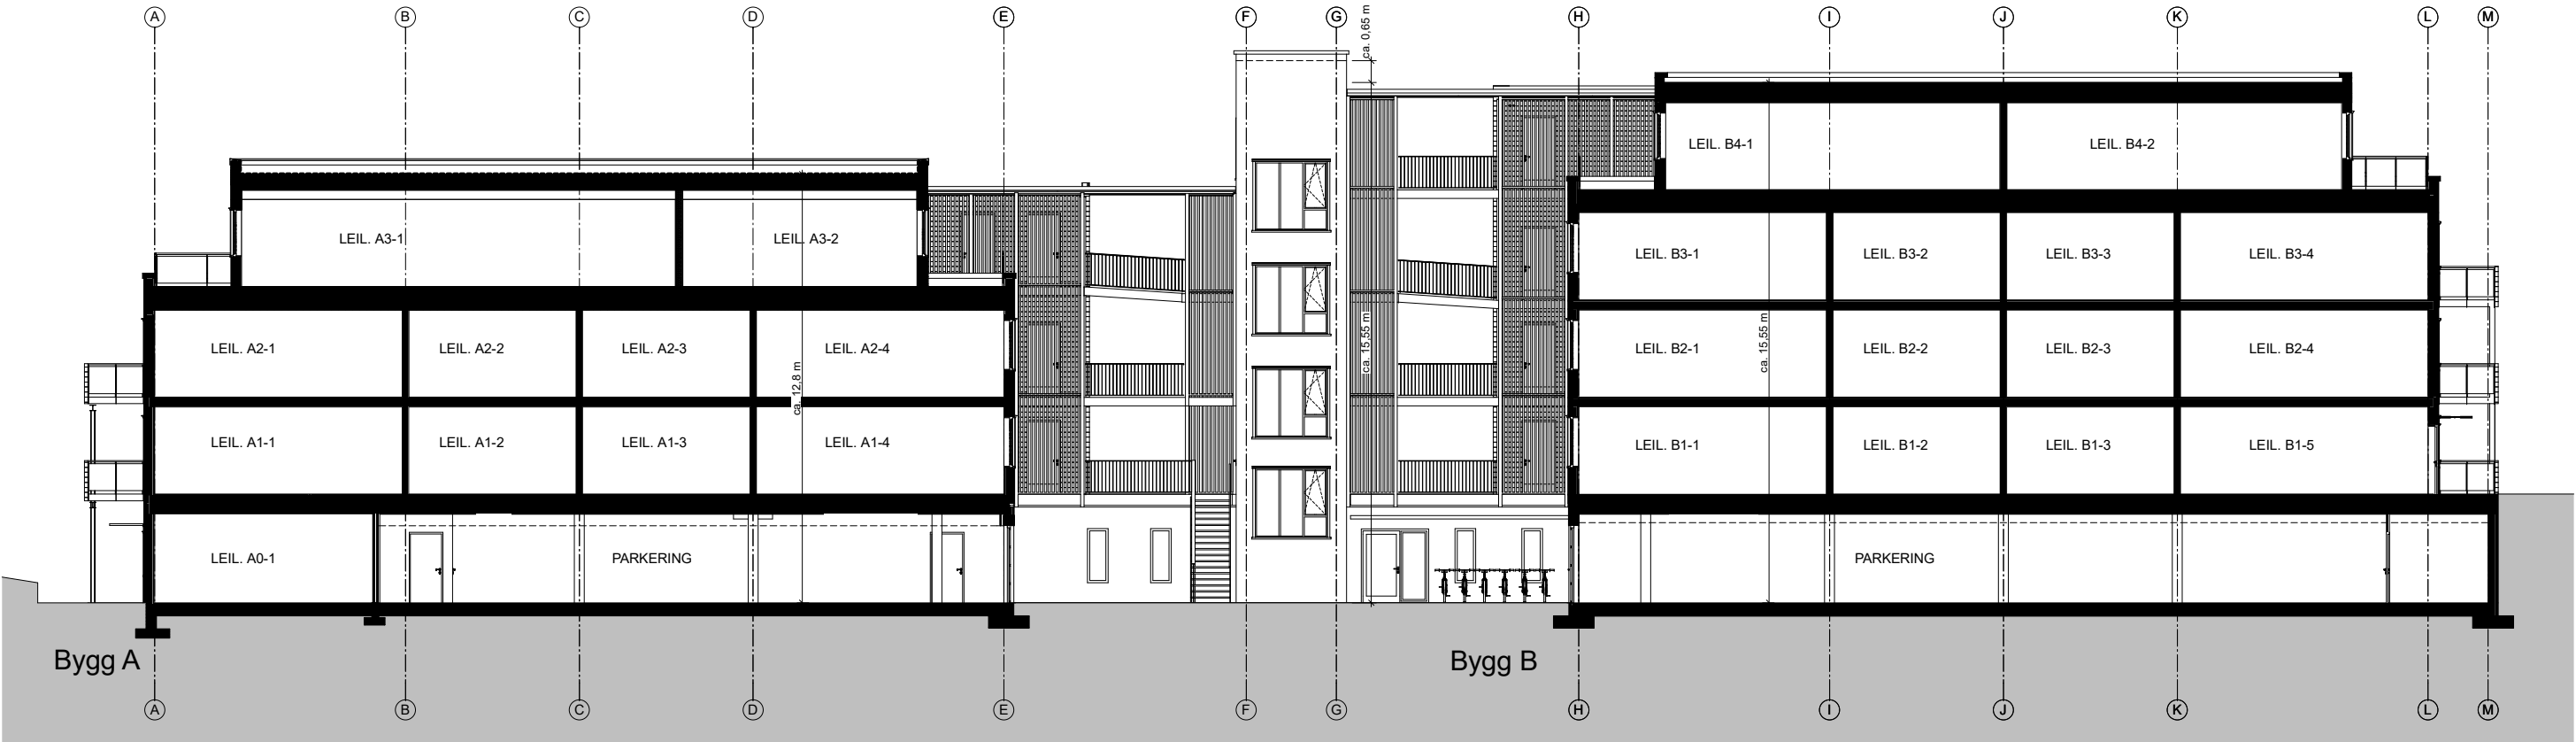

Snitt C

REV.	A: 07.08.2018 endret plassering heis og trapp	F:	TOBB- Sjøsiden Hovde - Ørland		E1 - Snitt		FILNAVN: 1604 TOBB Sjøsiden Hovde - Leilighetsbygg A og B
	B: 15.10.2019 "as build"	G:					
	C:	H:		ØYSTEIN THOMMESEN AS SIVILARKITEKT MNAL KJØPMANNSGATA 17, 7013 TRONDHEIM TLF. 73 50 00 80	DATO: 18.08.2016	MÅL: 1:200	PROSJ.NR: 1604
	D:	I:					
	E:	J:					