


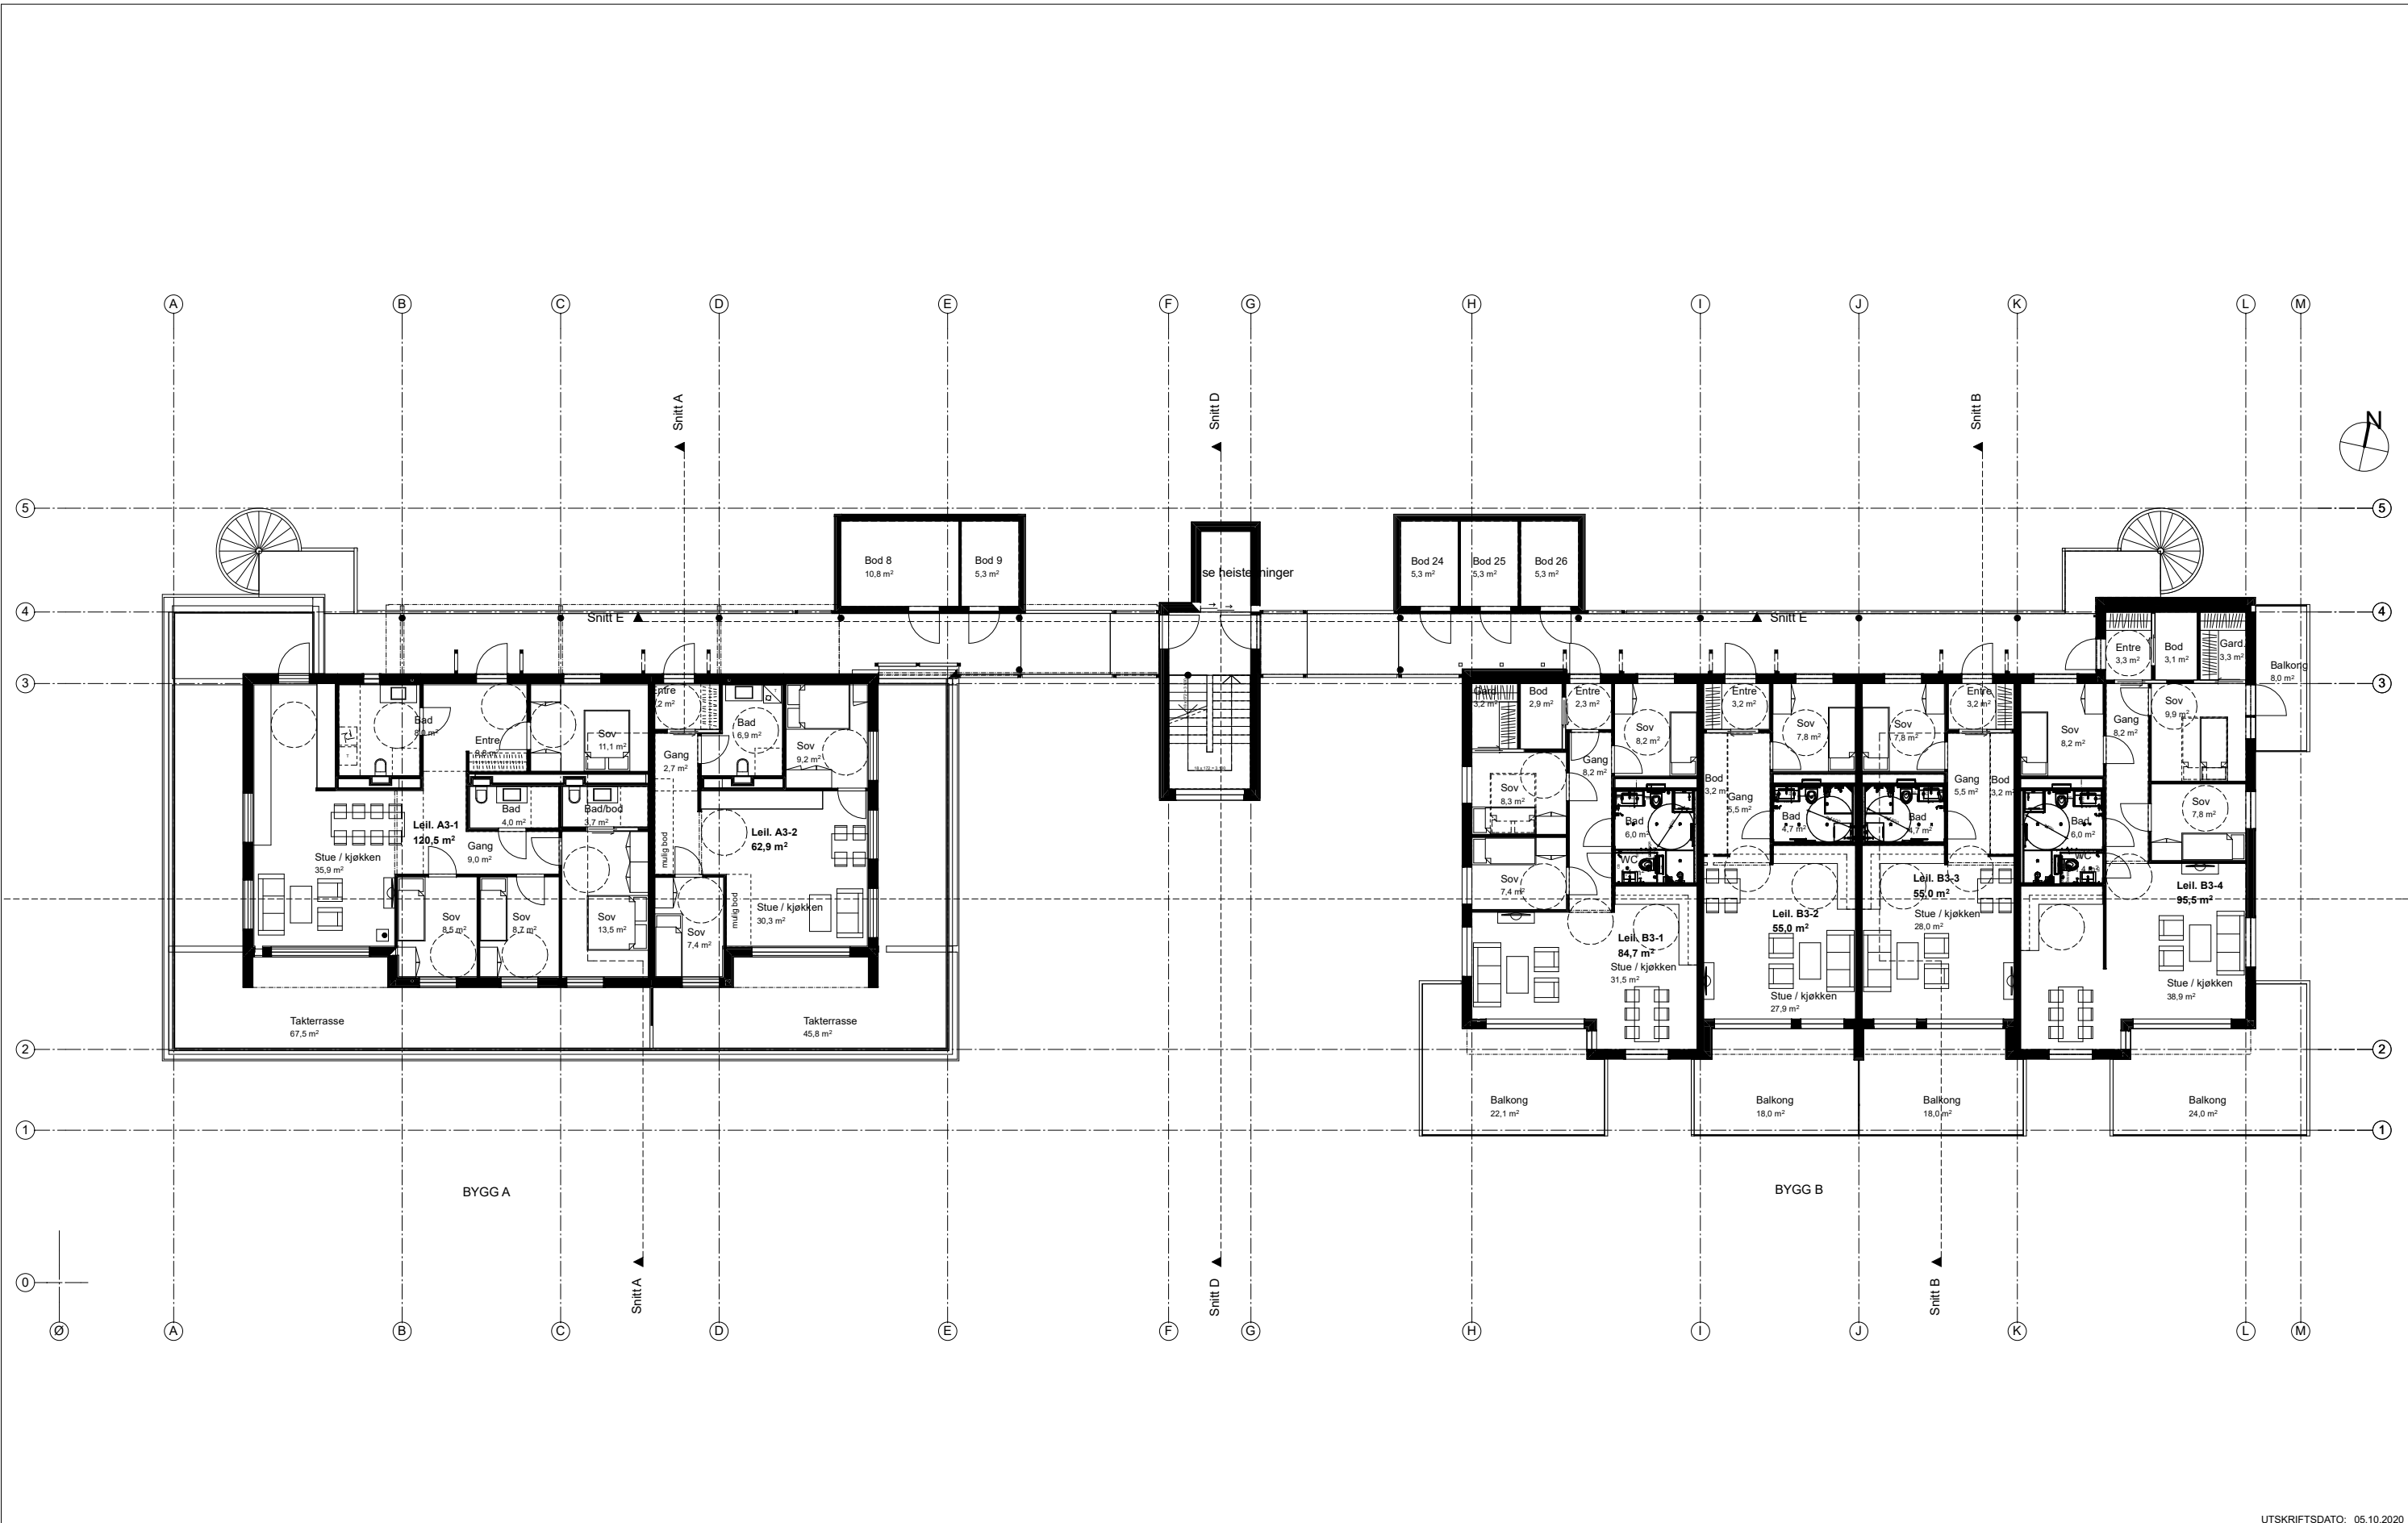

REV.	A:	07.08.2018 endret plassering heis og trapp	F:	TOBB- Sjøsiden Hovde - Ørland	 ØYSTEIN THOMMESEN AS SIVILARKITEKT MNAL KJØPMANNSGATA 17, 7013 TRONDHEIM TLF. 73 50 00 80	E8 - Plan 3. etasje		FILNAVN: 1604 TOBB Sjøsiden Hovde - Leilighetsbygg A og B
	B:	15.10.2019 "as build"	G:					
	C:		H:					
	D:		I:					
	E:		J:					
				DATO:	18.08.2016	MÅL: 1:200	PROSJ.NR: 1604	