


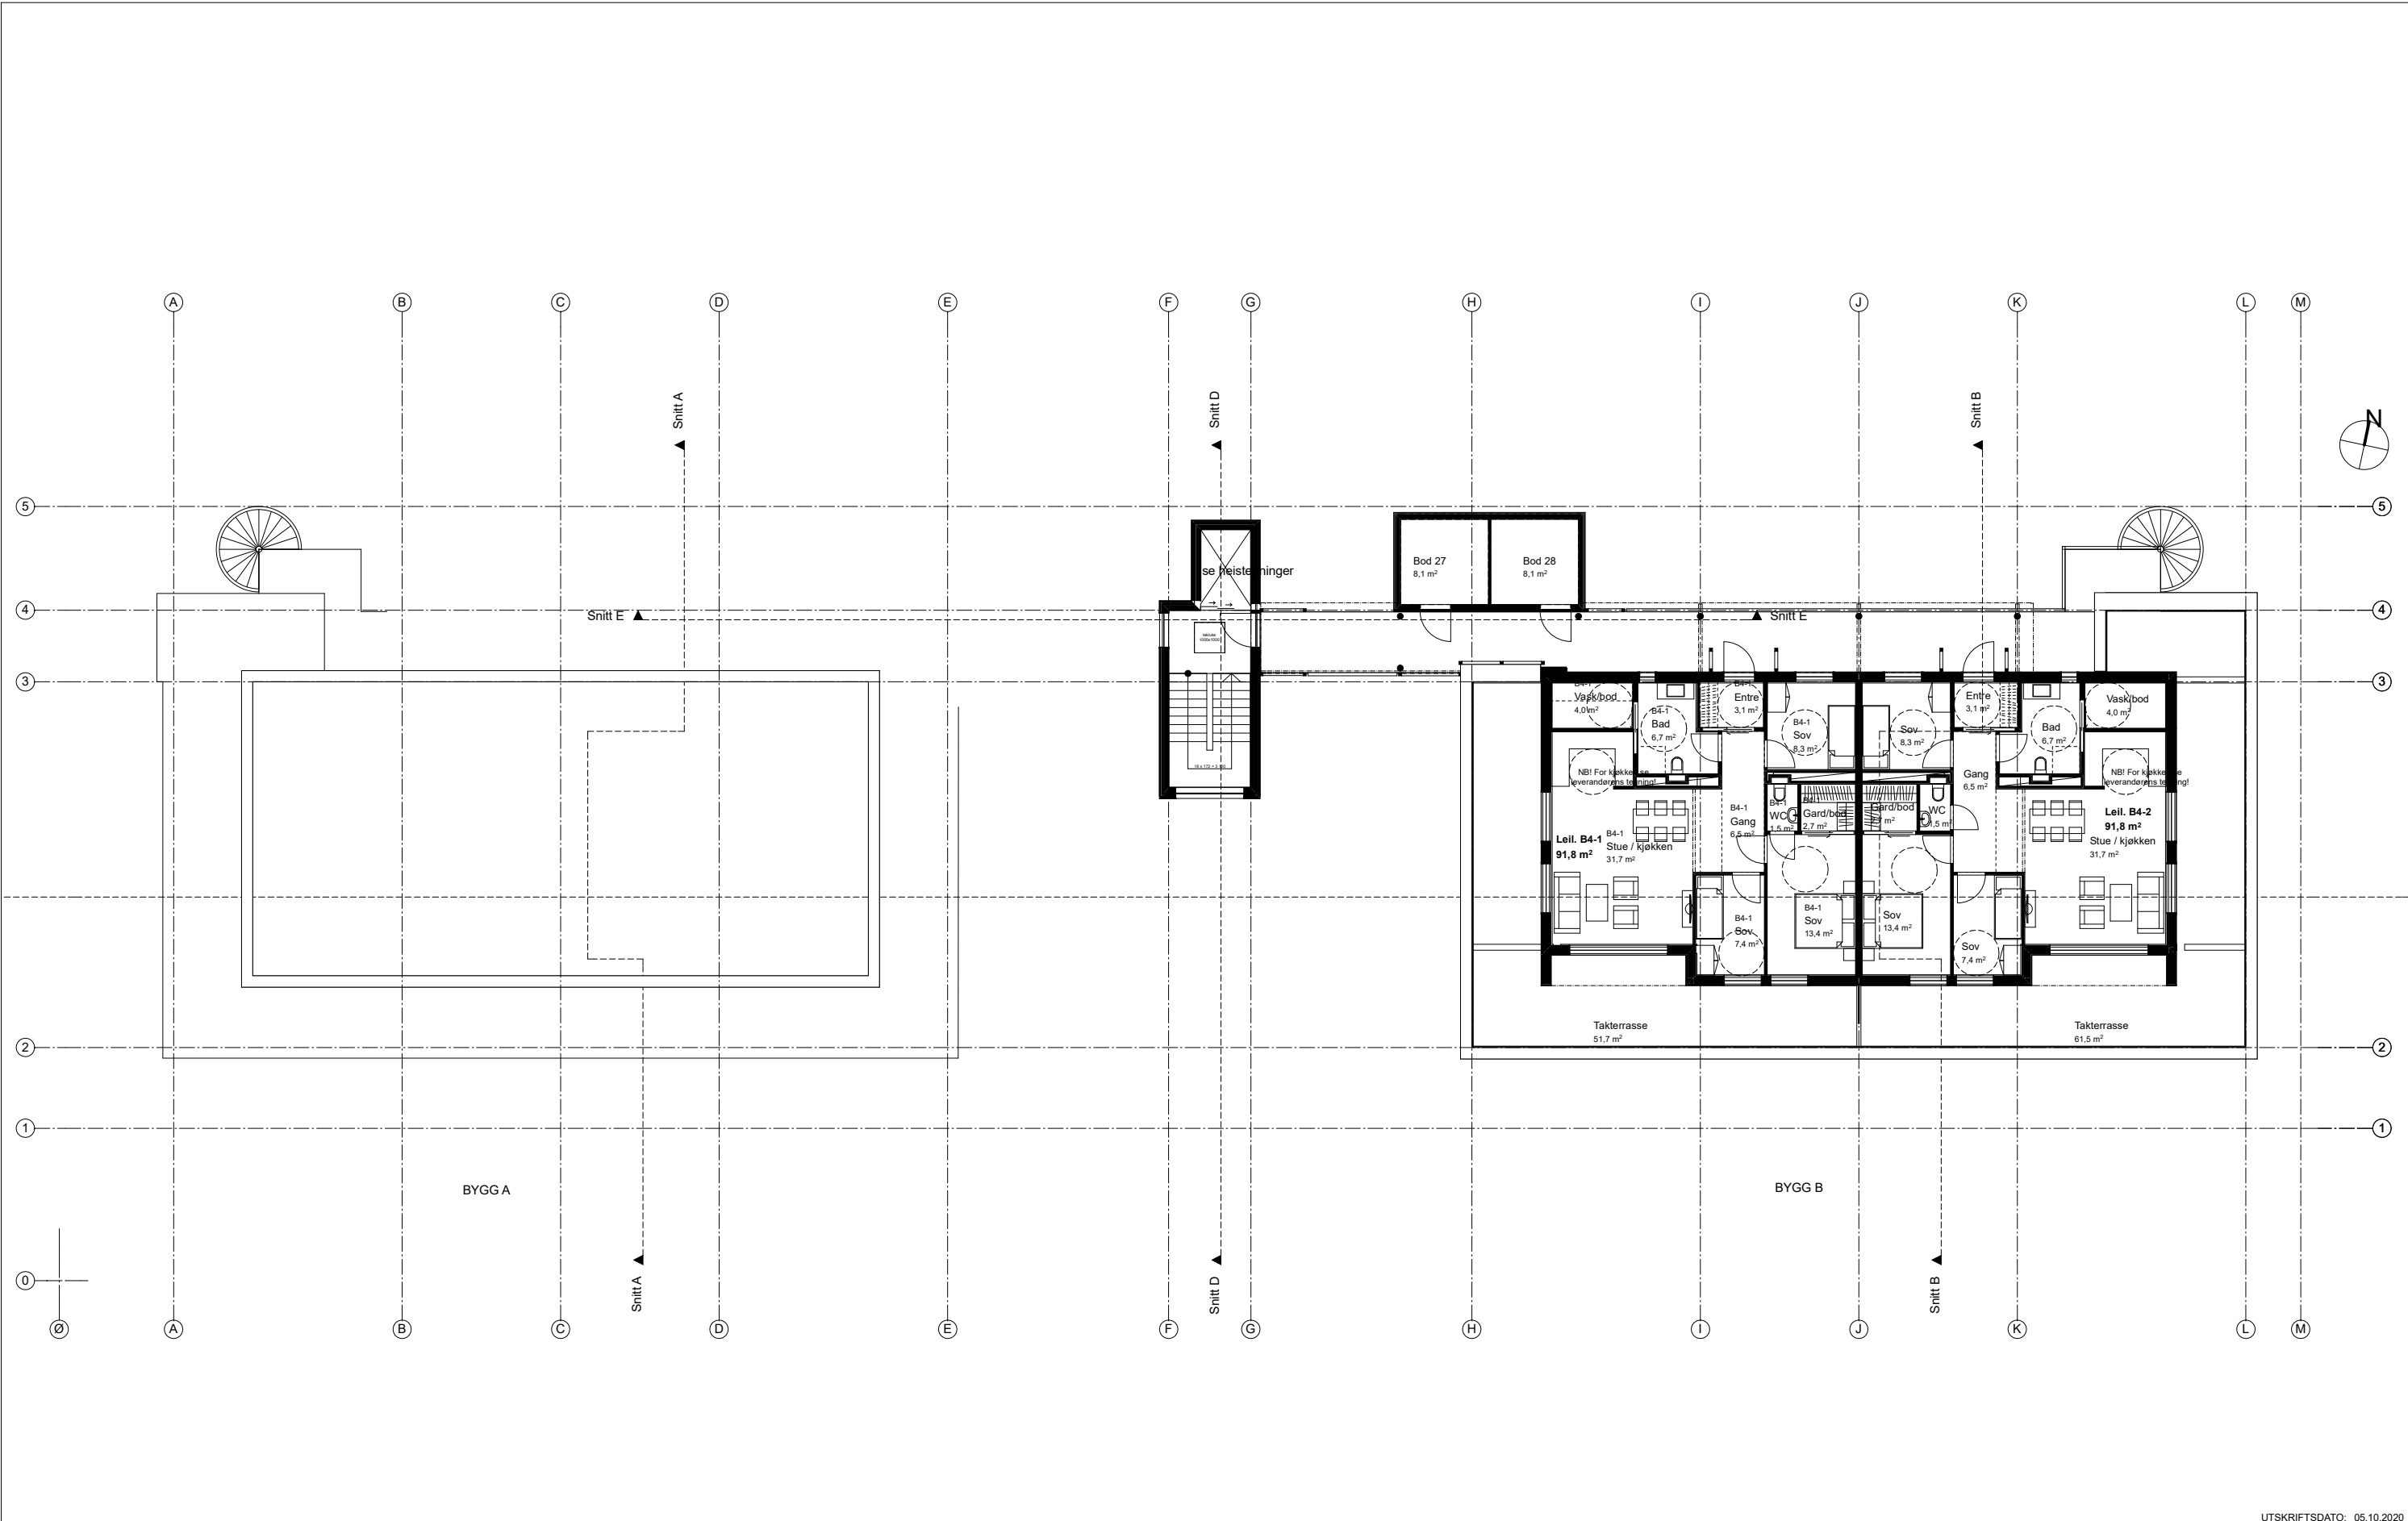

REV.	A:	07.08.2018 endret plassering heis og trapp	F:	TOBB- Sjøsiden Hovde - Ørland	E9 - Plan 4. etasje	FILNAVN: 1604 TOBB Sjøsiden Hovde - Leilighetsbygg A og B	
	B:	15.10.2019 "as build"	G:				
	C:		H:				
	D:		I:				
	E:		J:				
				 ØYSTEIN THOMMESEN AS SIVILARKITEKT MNAL KJØPMANNSGATA 17, 7013 TRONDHEIM TLF. 73 50 00 80			
					DATO: 18.08.2016	MÅL: 1:200	
					PROSJ.NR: 1604		