


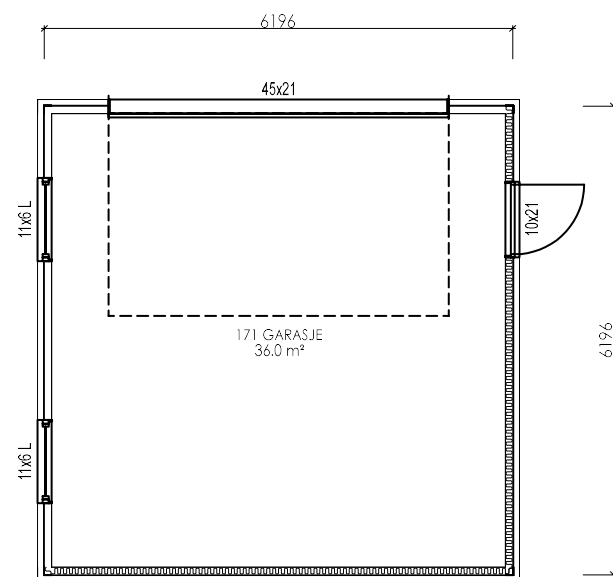

02	Tilføyd snitt
01	Utvidet balkong
Rev.nr.:	Rev.:

Tiltakshaver	: Moholt Sehm
Byggeplass	: Tomt 11, Sjøsiden
Kommune	: Ørland

Målestokk: 1:100	DAK av: opr
------------------	-------------

Tegning
PLAN/SNITT

Denne tegning tilhører Nordbohus Systembygg AS. Etterligning kfr. lov om åndsverk av 12.5.1961.

opr	12.10.2020
opr	14.02.2020
Tegn. / Dato:	Kontr.:

Nr. A01+

Tegn.nr: s922

Pro.nr.:

G.nr:	B.nr:
-------	-------



SYSTEMBYGG