


- = EKSISTERENDE TERRENG
- = FERDIG FYLLING = $\frac{1,85 \text{ MOH}}{}$
- = ELDRE EKSISTERENDE NAUST
- = NYERE EKSISTERENDE NAUST

5m OH
4m OH
3m OH
2m OH
1m OH
0m OH

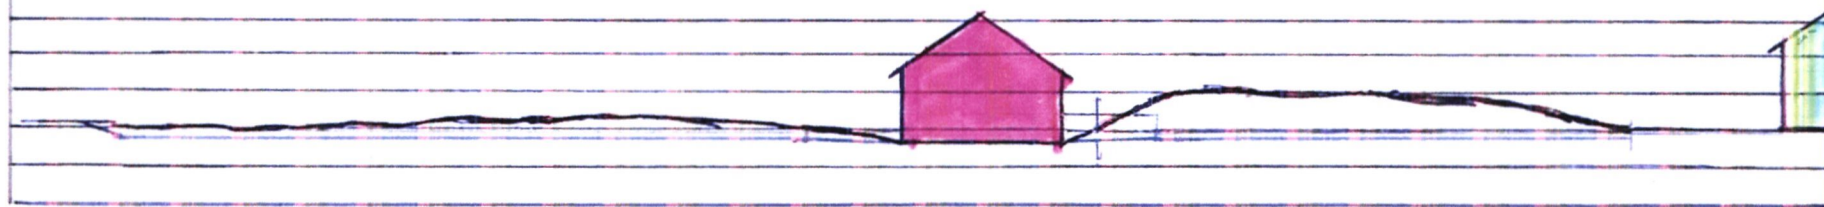


SNITT A-A

1:200

70/17

— = Ferdig fylling + parkering + Ny vei

- = Eksisterende Terreng + Eksisterende vei

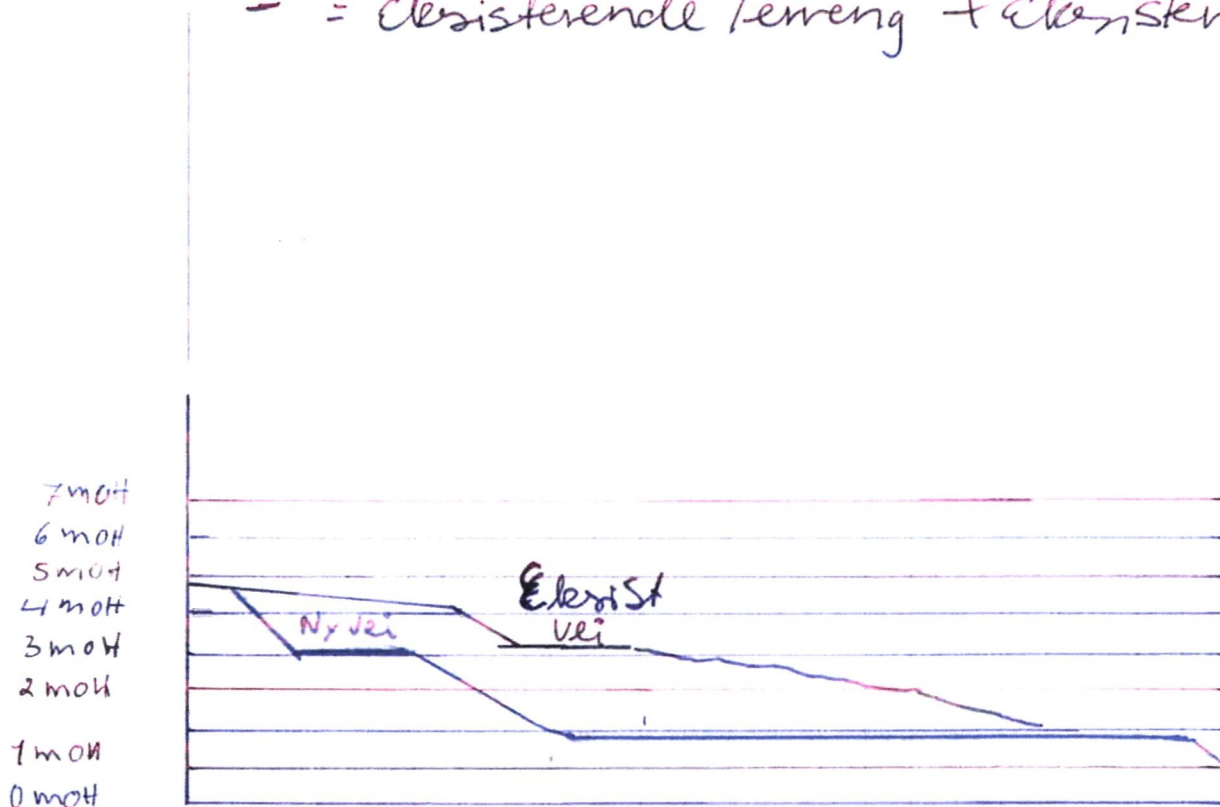


SNITT B-B

1:200

70/17

— = ferdig fylling + parkering + ny veg

— = eksisterende terreng

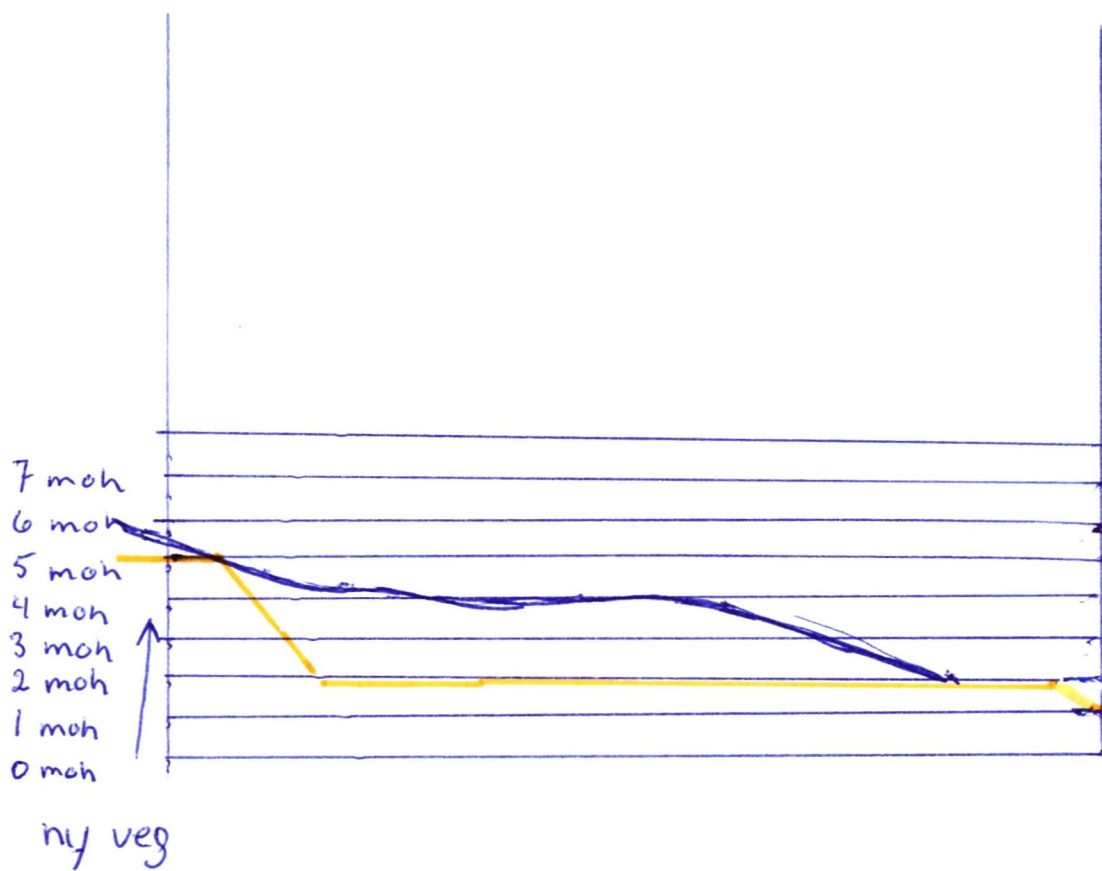

snitt C-C SØR

1:200

70/17