


Renovering

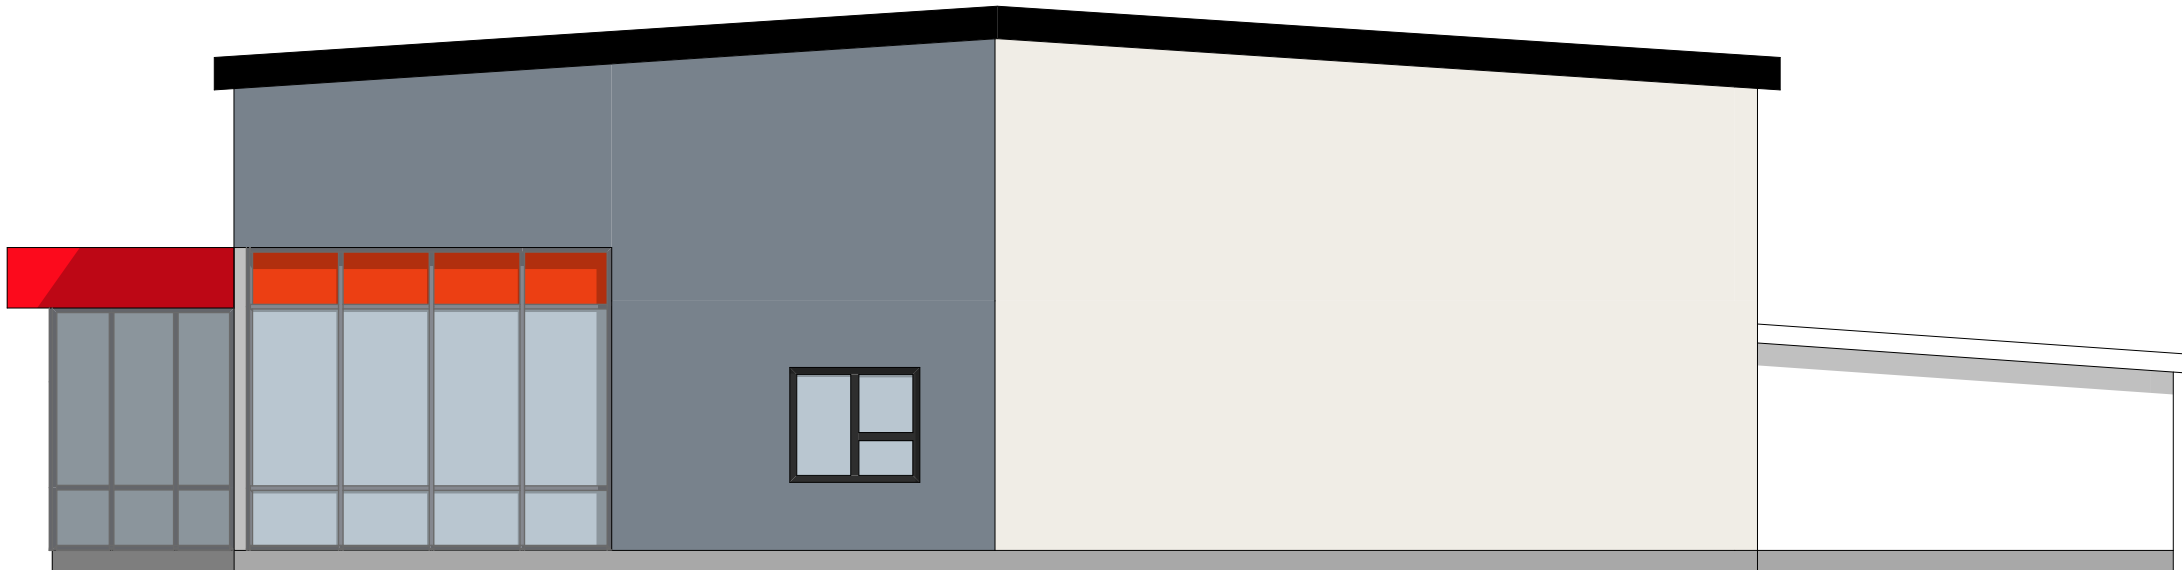


1:100 Fasade Øst

Eksisterende




1:100 Fasade Vest

Eksisterende

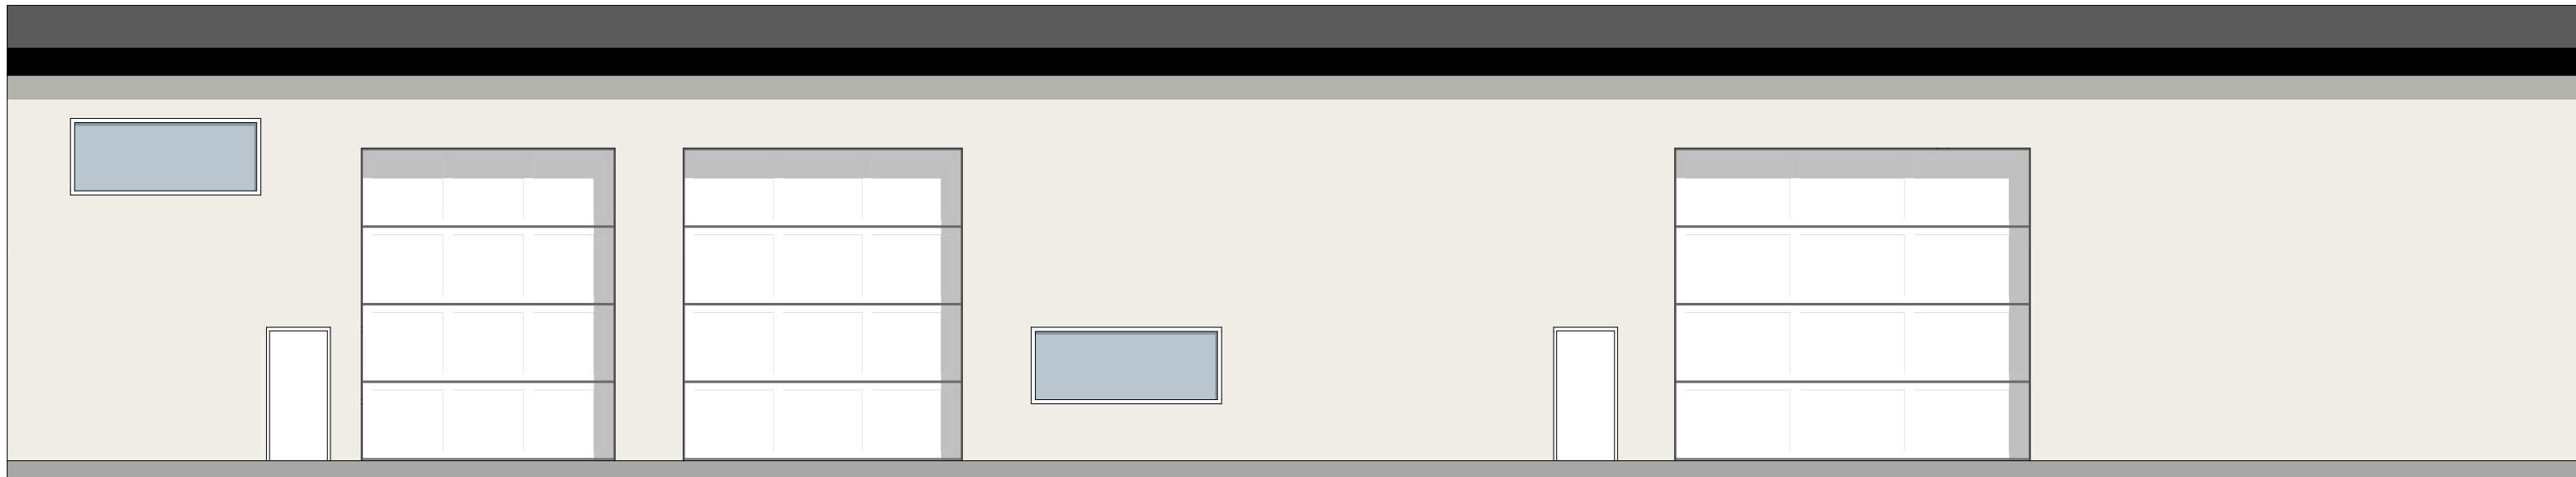


1:100 Fasade Sør

Renovering

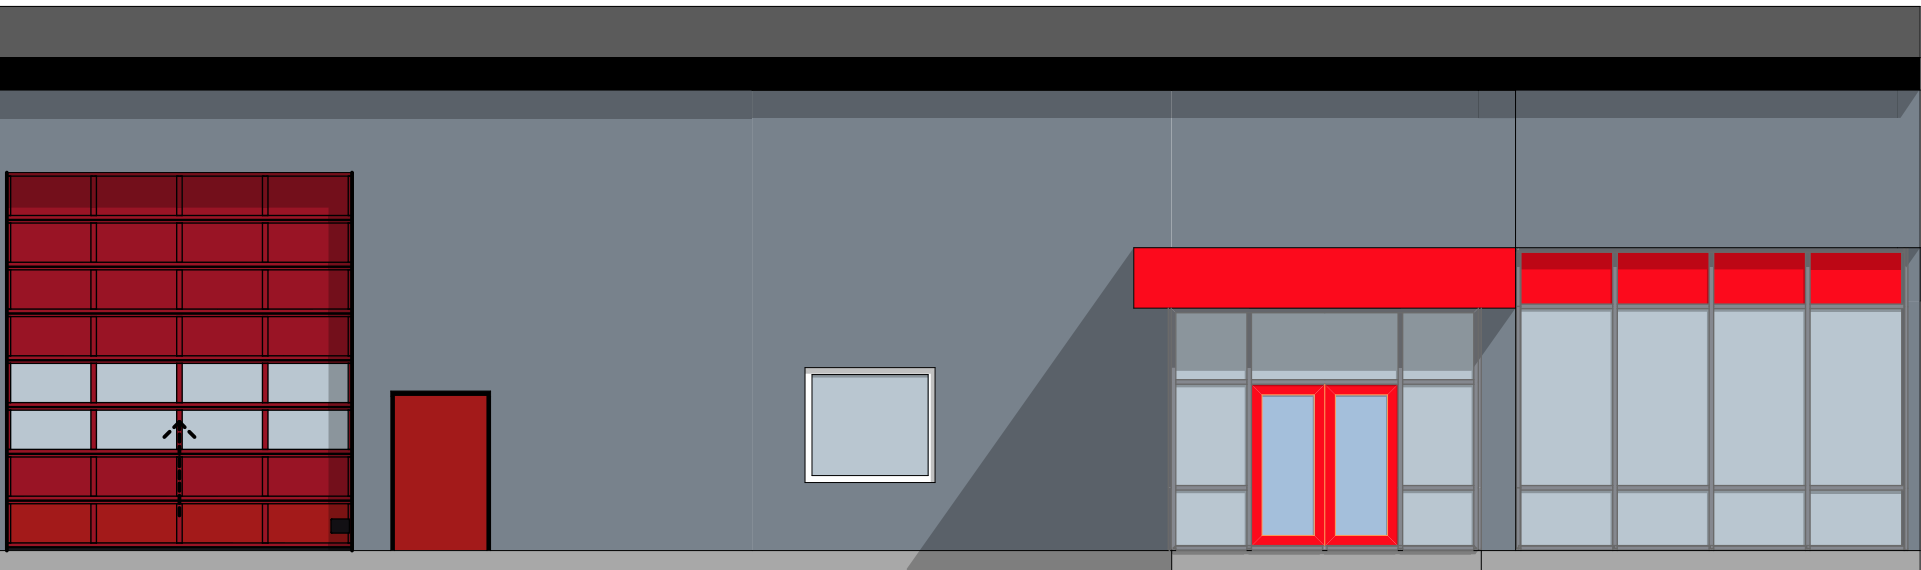

Renovering

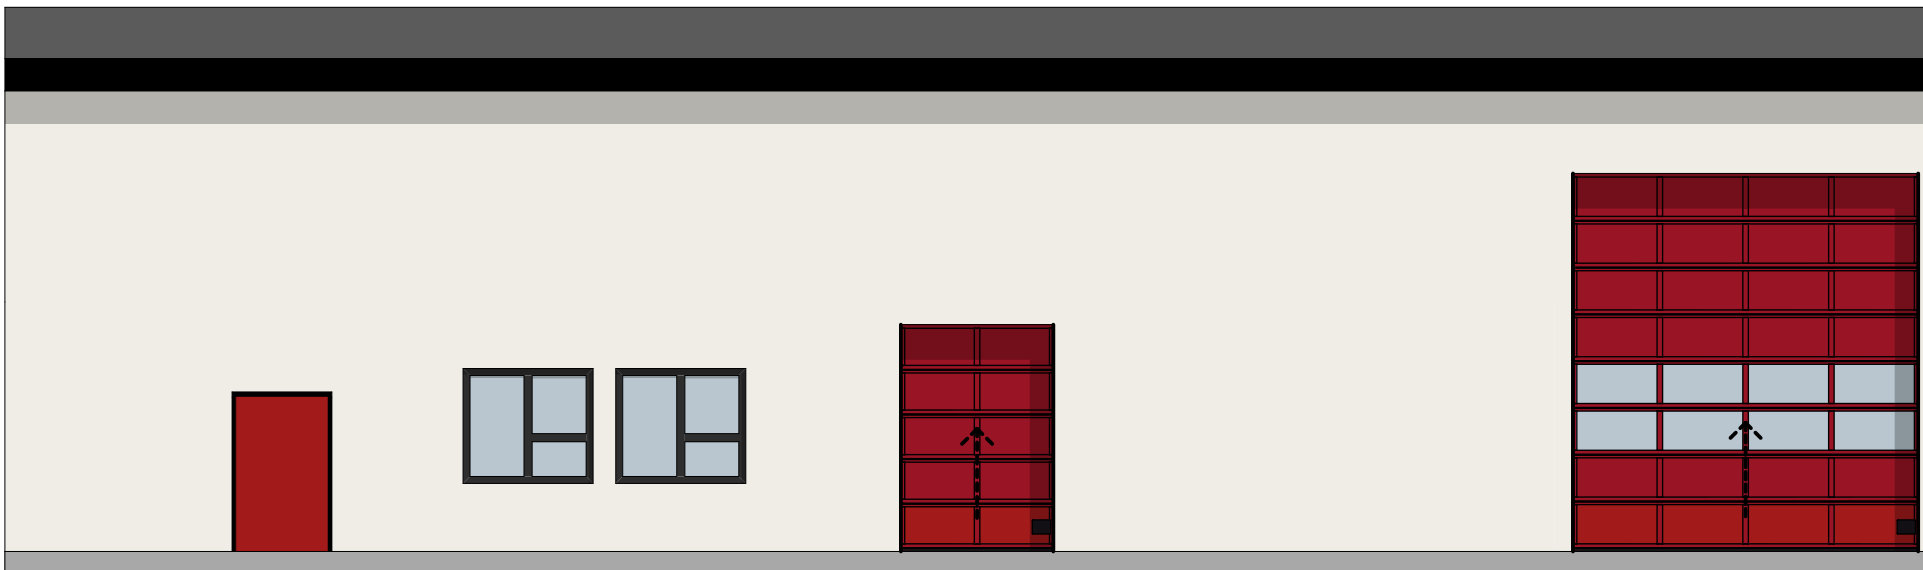

1:100 Fasade Nord

Eksisterende

