




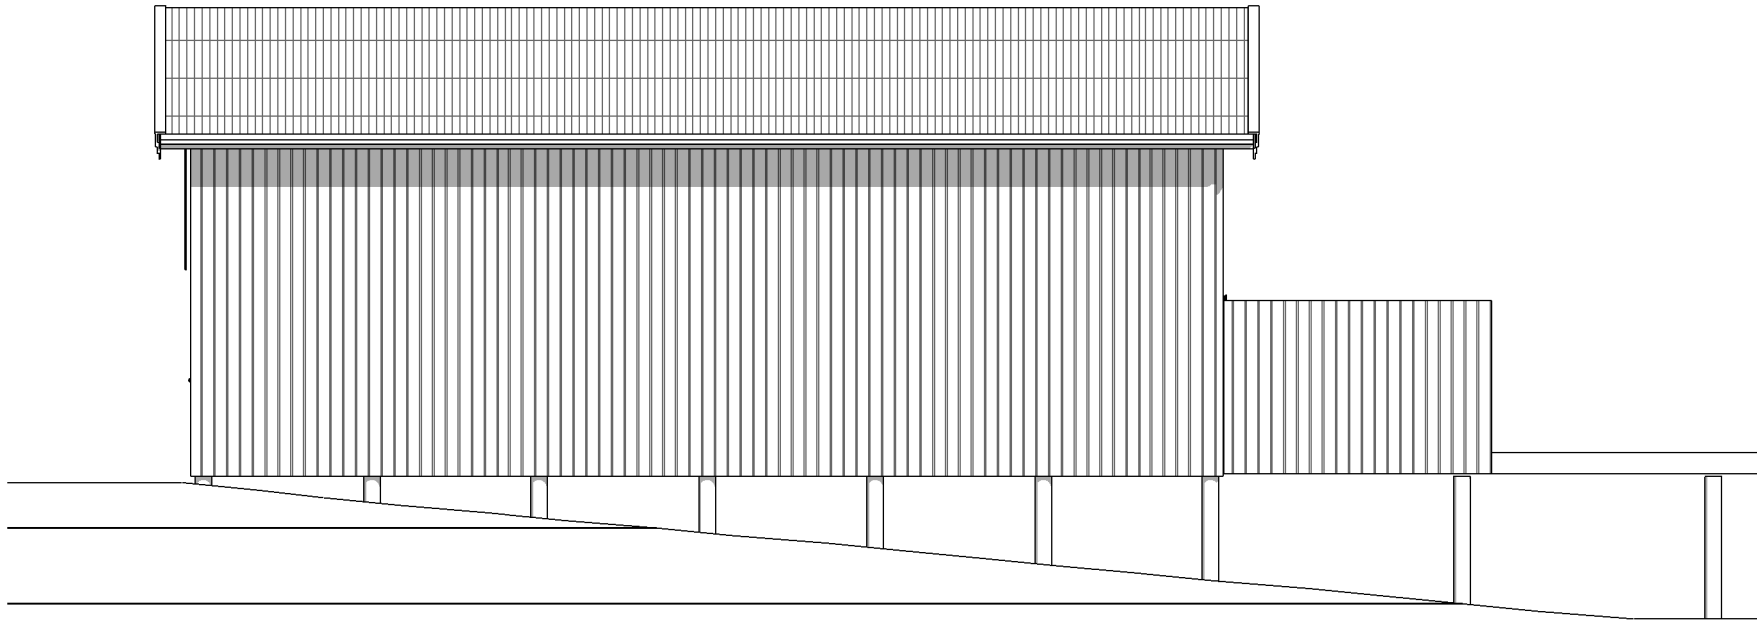


FASADE A

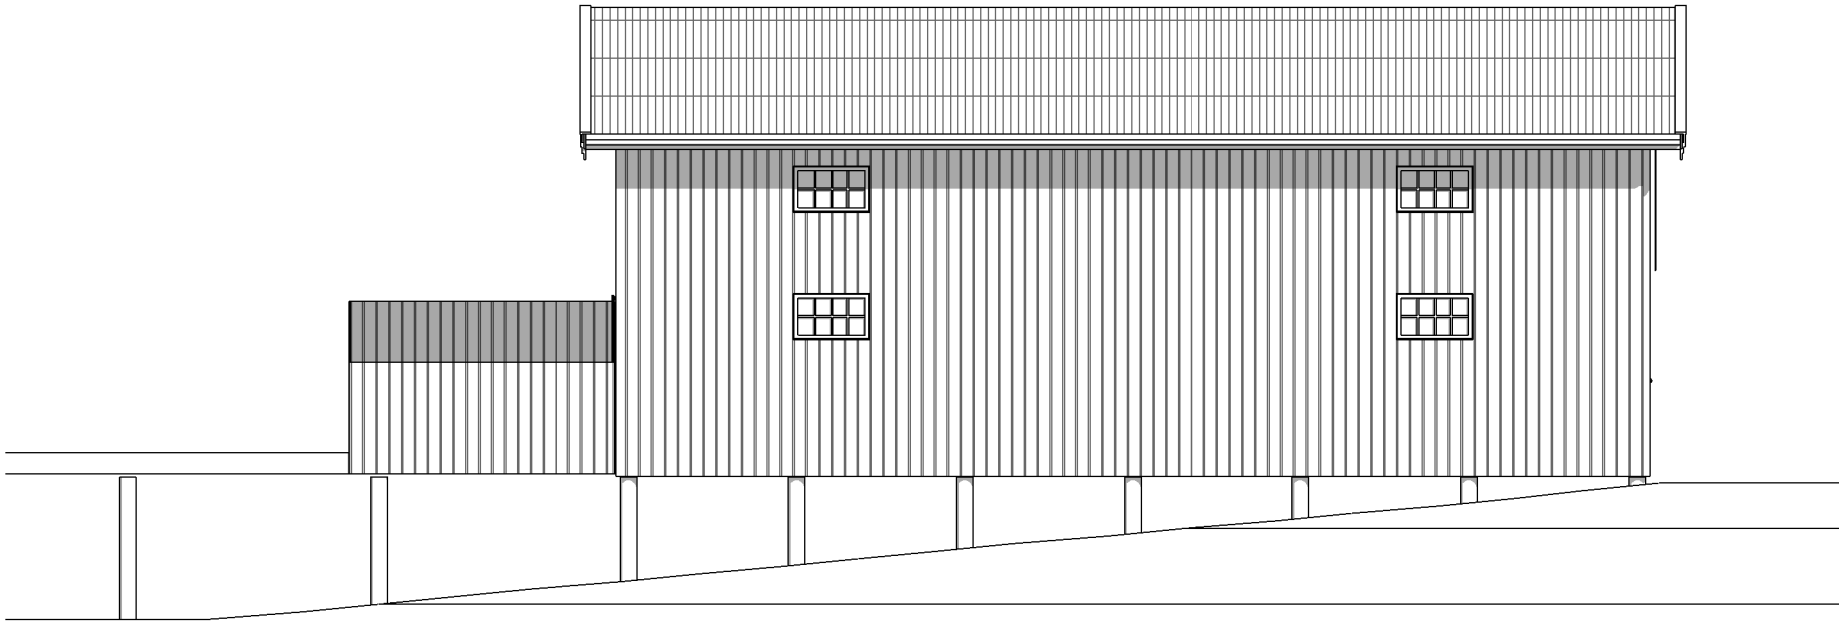

FASADE C

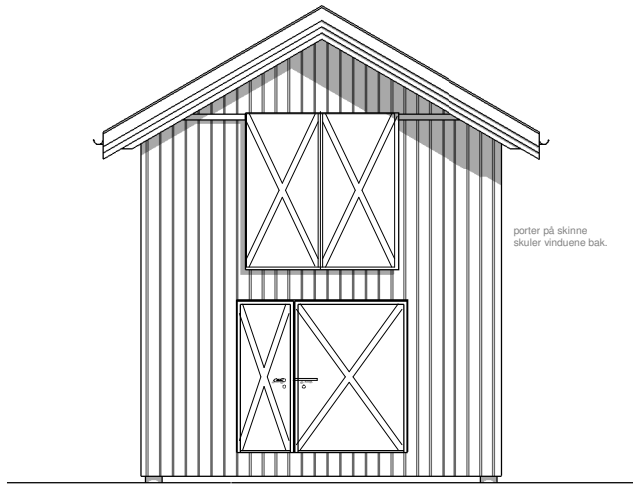

FASADE B

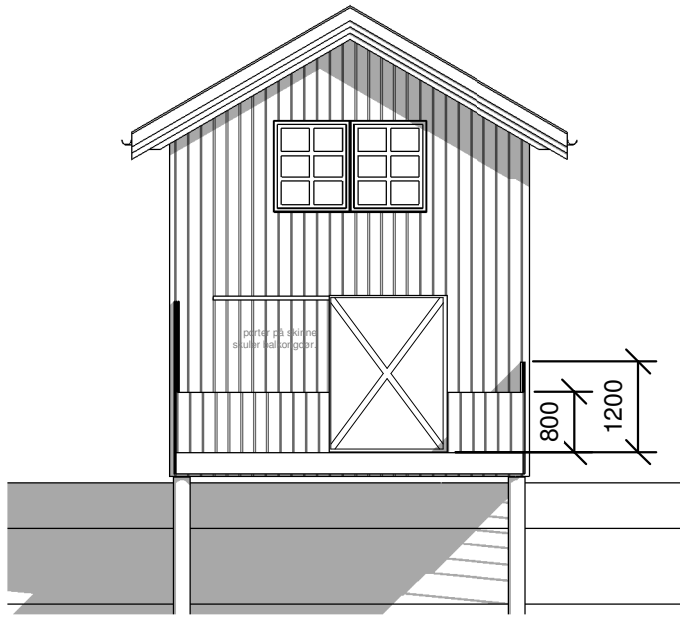

FASADE D

B

rev. 02.02.2021

Byggherre: Anne Marie Strand
Sjøgata 1, Uthaug
Ørland

BRYGGE.

FASADER

Delineo tegning og prosjektering
Lisbet Andersen
Stiklestad Allé 1, 7654 Verdal
Mob 959 18 768 delineo@online.no

Drawn by: Delineo

Date 30.10.2020

Scale 1 : 100

rev. 14.07.2010

Date rev. 24.11.2020 B
Date rev. 21.11.2020
Date rev. 19.11.2020