
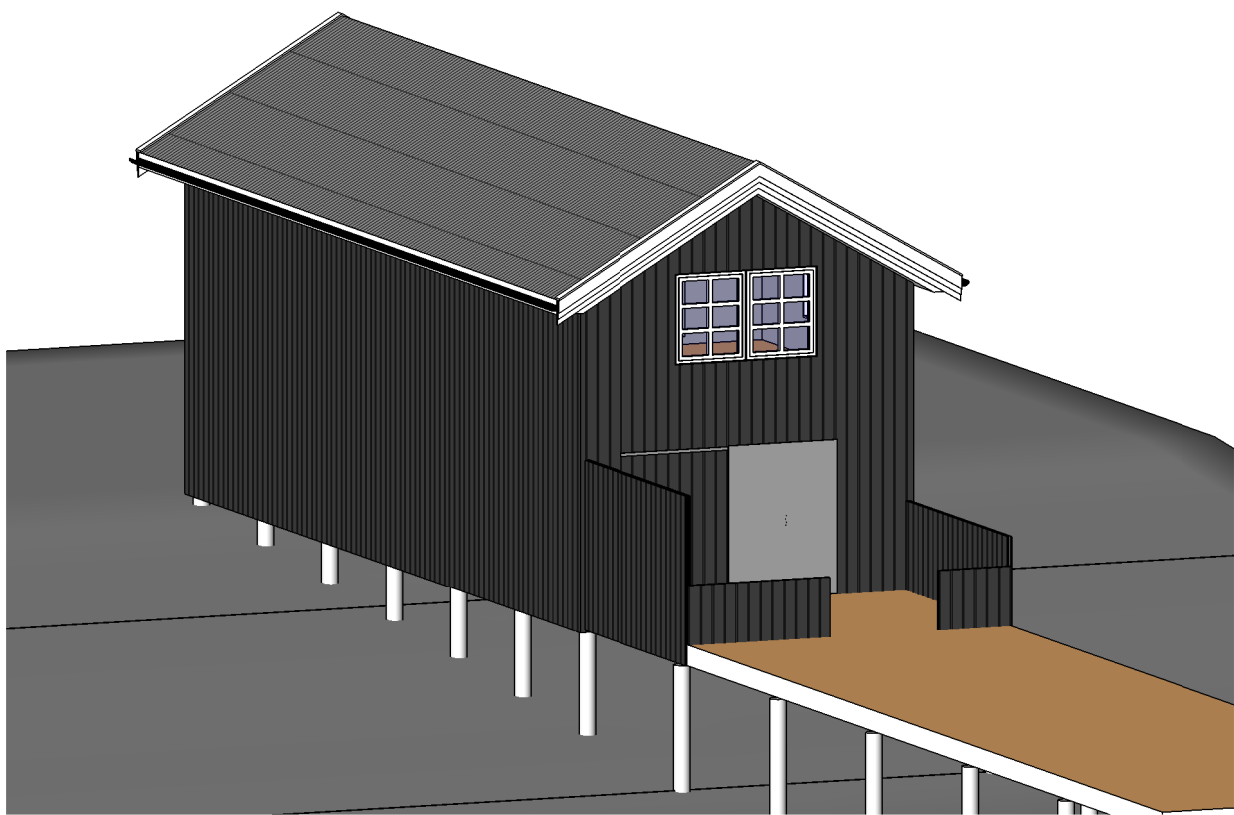
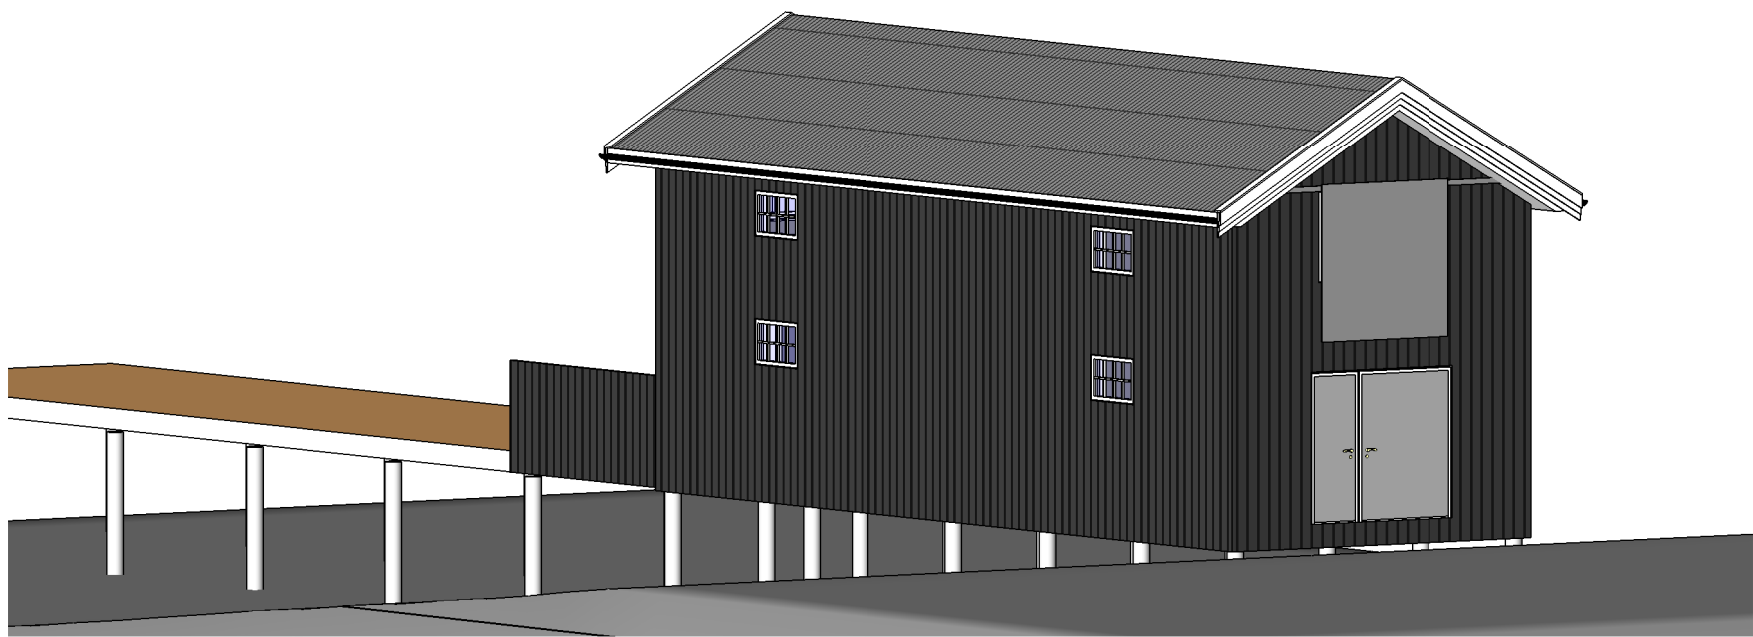


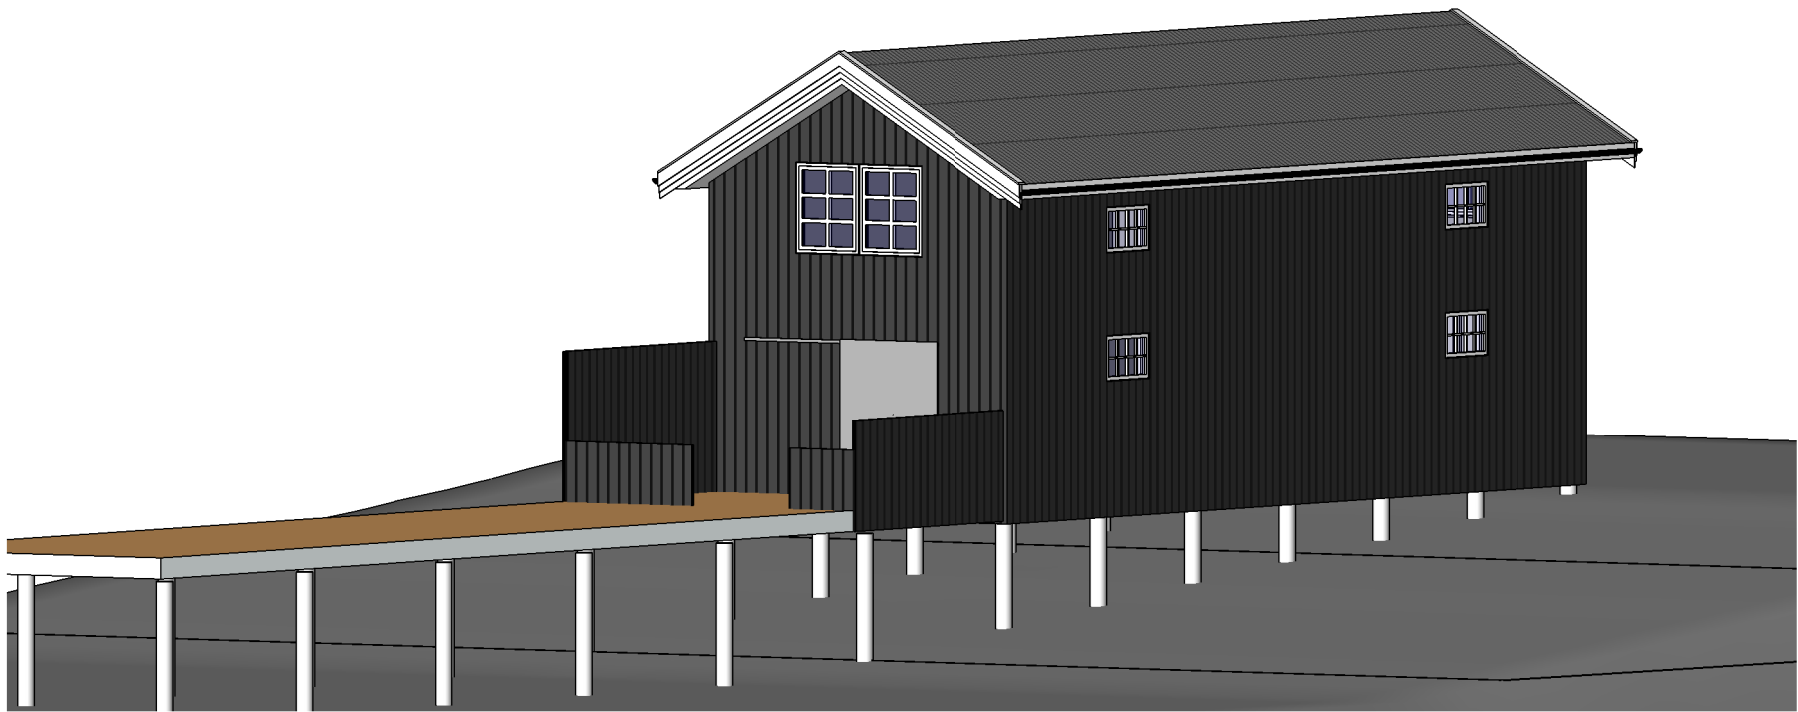

B

rev. 02.02.2021

Delineo tegning og prosjektering Lisbet Andersen Stiklestad Allé 1, 7654 Verdal Mob 959 18 768 delineo@online.no	BRYGGE.	Byggherre: Anne Marie Strand Sjøgata 1, Uthaug Ørland			Date rev. 24.11.2020 B
	PERSPEKTIV	Scale	Date 30.10.2020	Drawn by: Delineo rev. 14.07.2010	Date rev. 21.11.2020 Date rev. 19.11.2020