
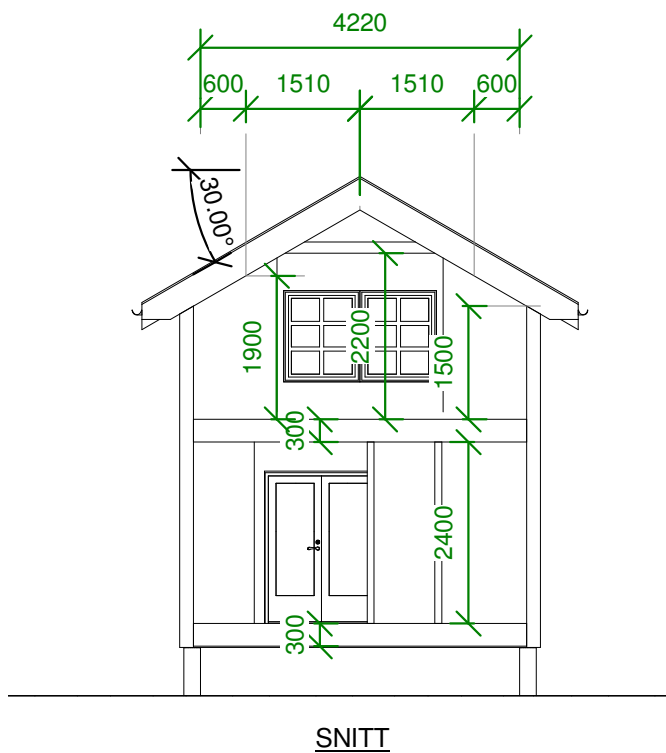
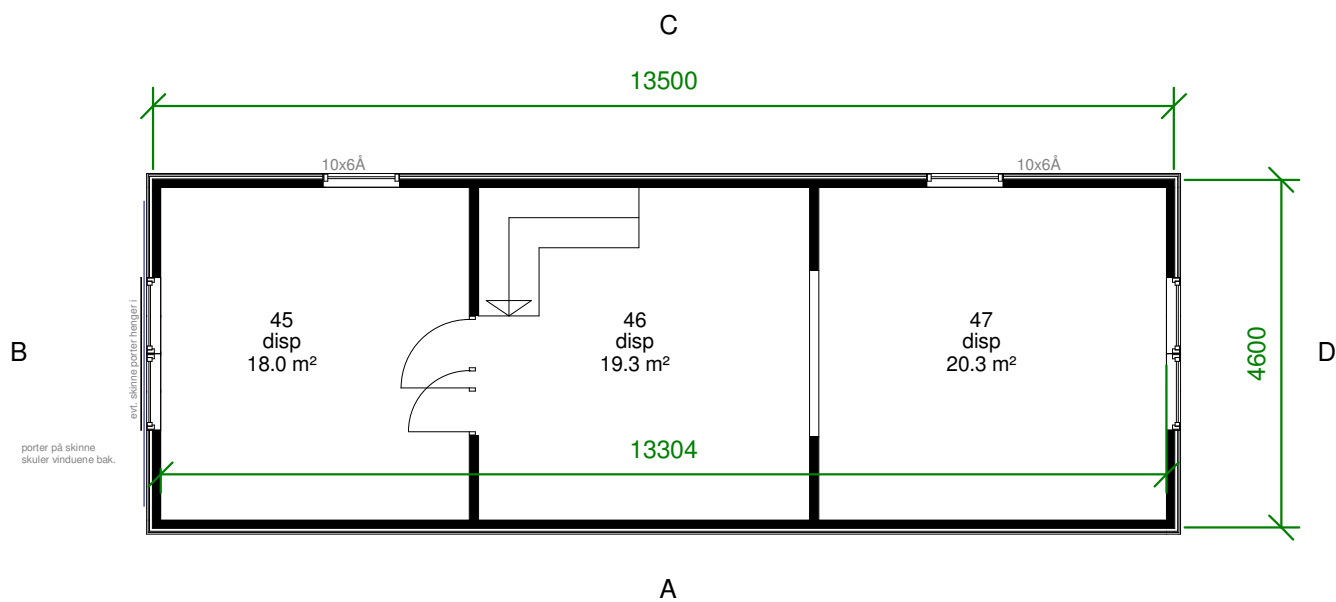


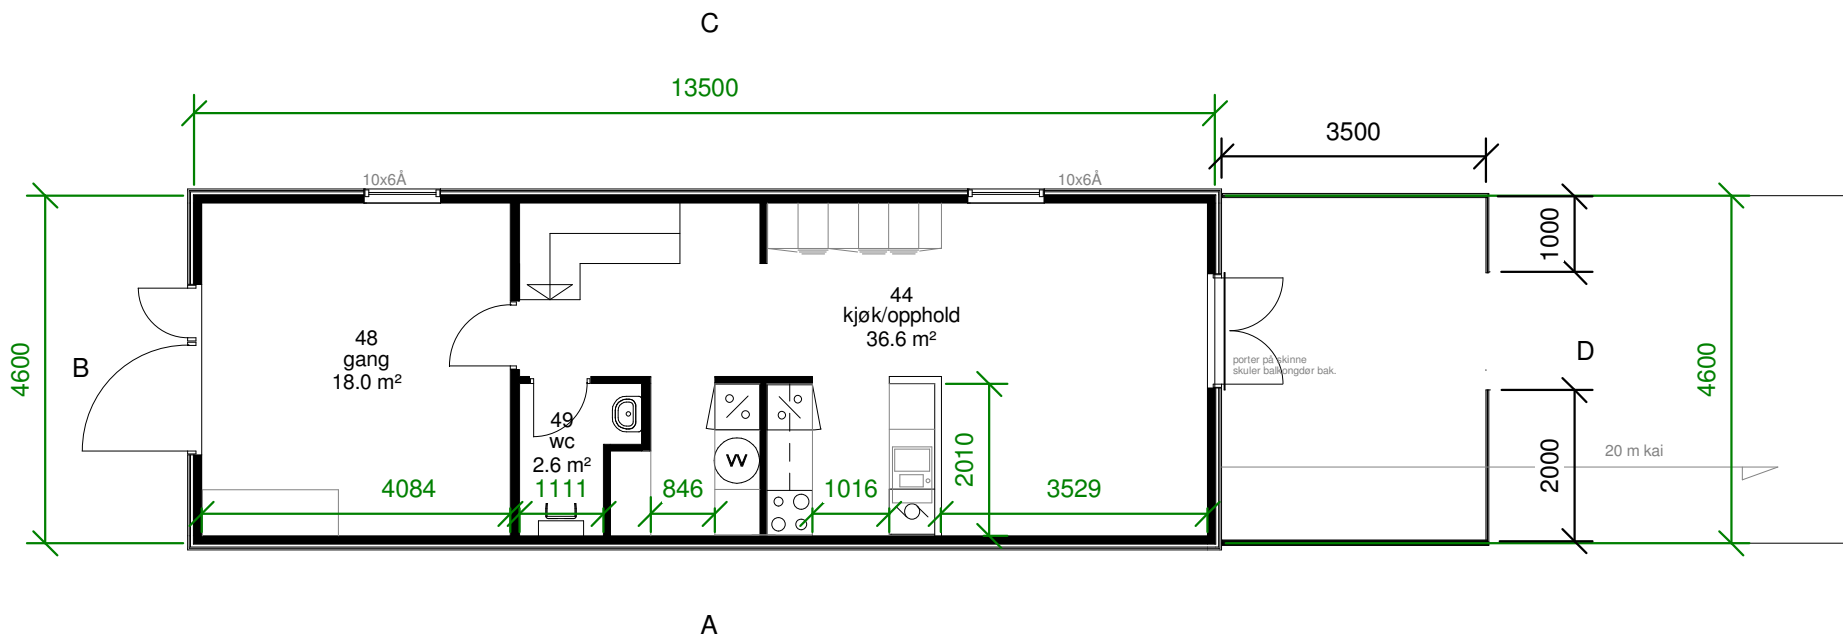

B

Tidligere eksisterende bygning: grunnflate 62m2
BYA ny bygning: 65m2. (utv stendermål gir 62m2)
BRA plan 1: 58,5m2, BRA plan 2 m skrå: 56,2m2

AREALBENEVNELSER	m ² BYA	m ² BYA	m ² BRA	m ² BRA	m ² BTA
Areal eksist. bebygg.	m ²	m ²	m ²	m ²	m ²
Areal ny bebyggelse	65 m ²	m ²	114,7 m ²	m ²	m ²
Parkeringsareal	m ²	m ²	m ²	m ²	m ²
Sum areal	65 m ²	m ²	114,7 m ²	m ²	m ²
Bereg. grad av utnyttig	%	m ²	%	m ²	m ²

rev. 02.02.2021

NB! DETTE ER IKKE EN ARBEIDSTEGNING!

Delineo tegning og prosjektering
Lisbet Andersen
Stiklestad Allé 1, 7654 Verdal
Mob 959 18 768 delineo@online.no

BRYGGE.

PLAN OG SNITT

Byggherre: Anne Marie Strand
Sjøgata 1, Uthaug
Ørland

Scale 1 : 100

Date 30.10.2020

Drawn by: Delineo
rev. 14.07.2010

Date rev. 24.11.2020 B
Date rev. 21.11.2020
Date rev. 19.11.2020