


25.11.91
235 20/475

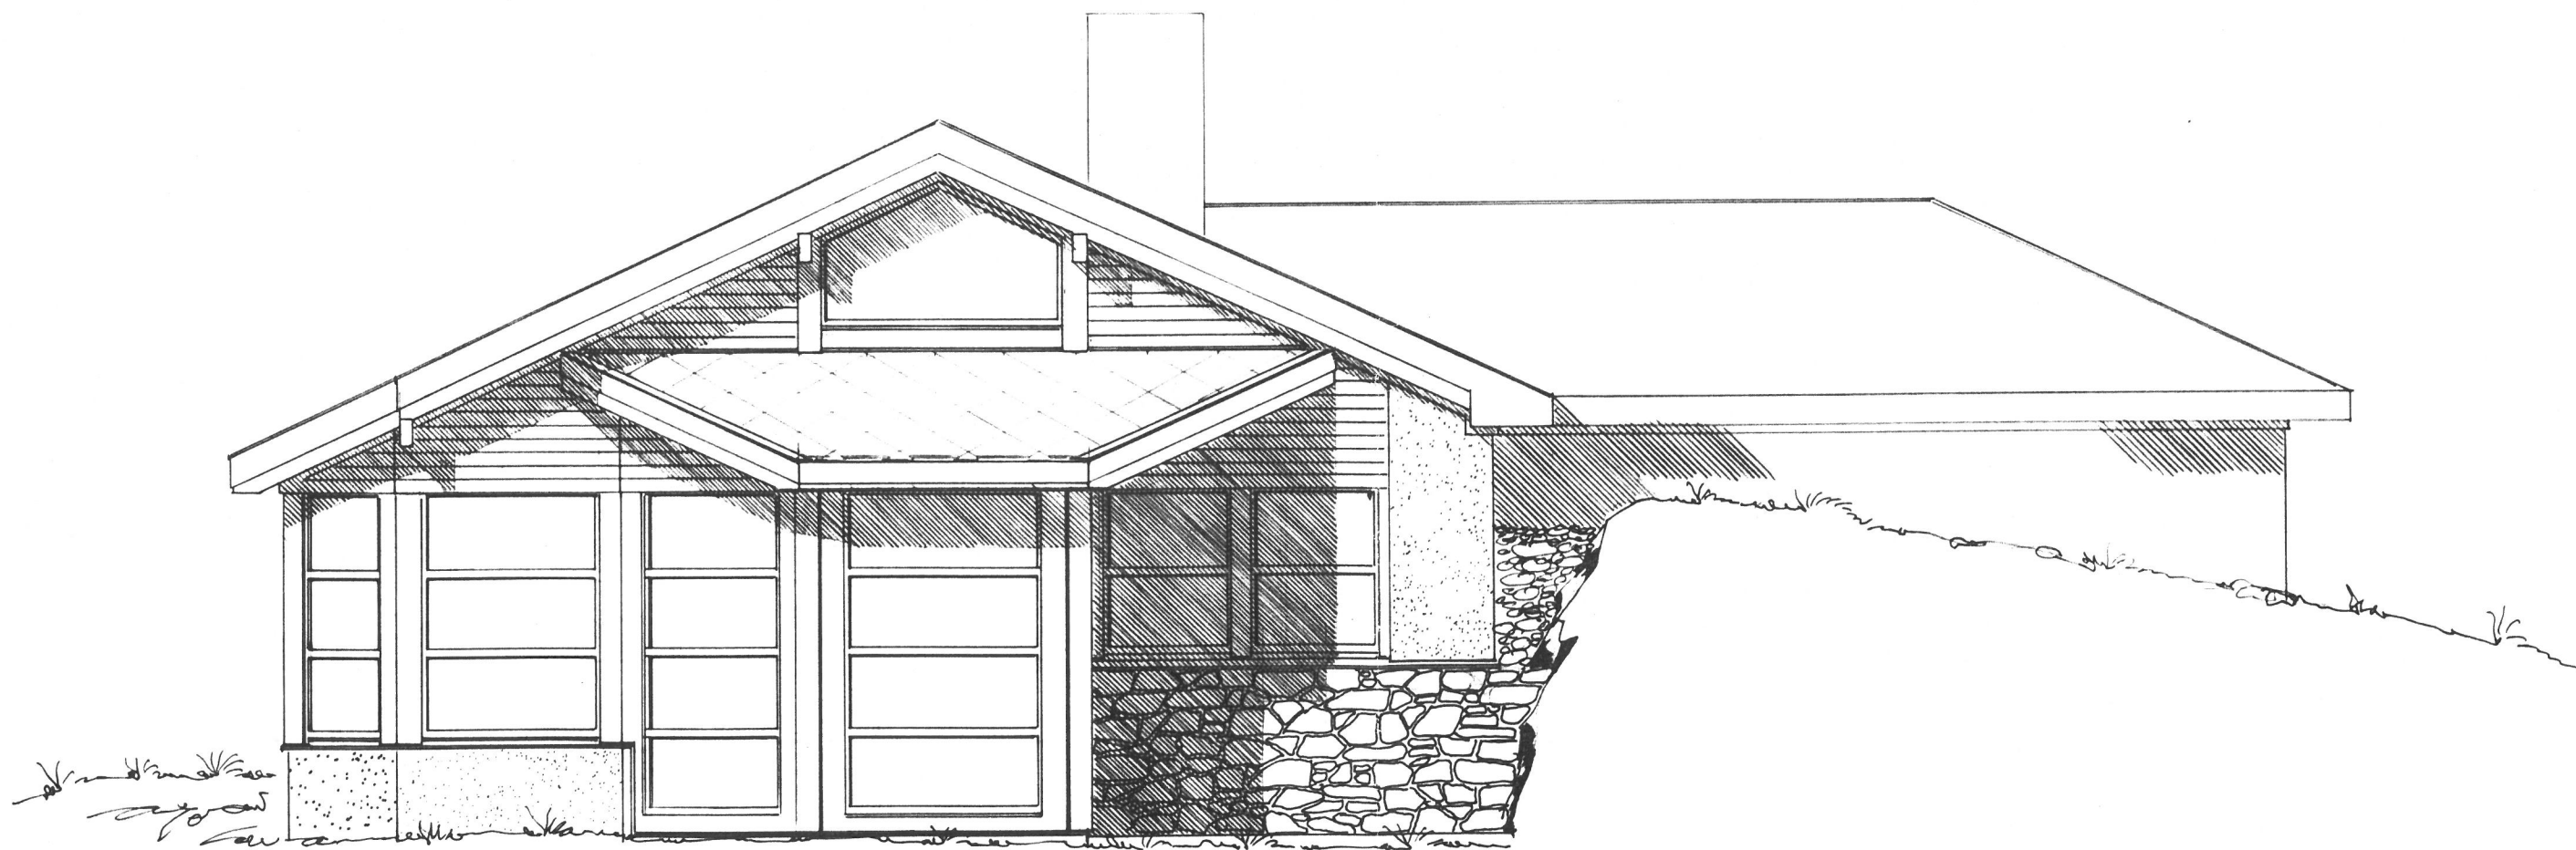

FASADE ØST GUNNAR BOTENGÅRD MÅL 1:50 15.11.91.
















25.11.91
2235 20/475



FASADE VEST GUNNAR BOTENGÅRD BJUGN MÅL 1:50


V16
5700

5811.91
2235 20/475

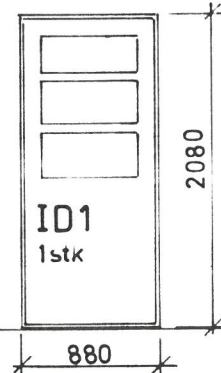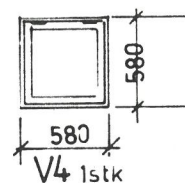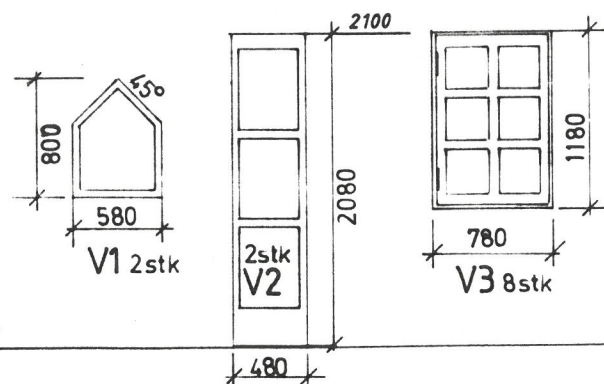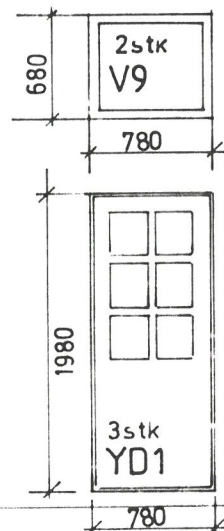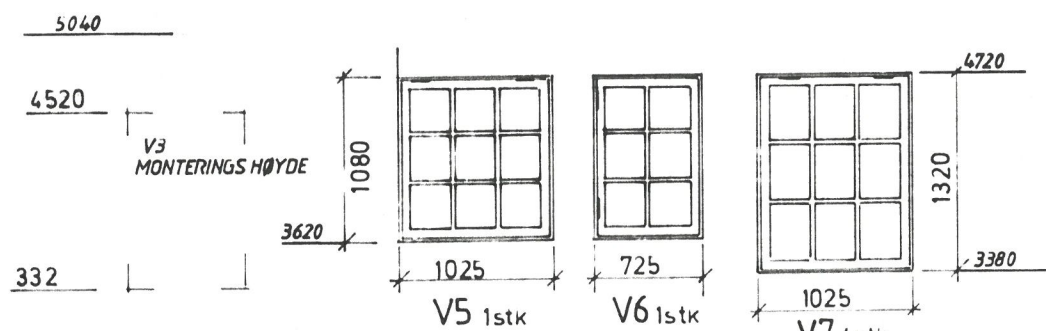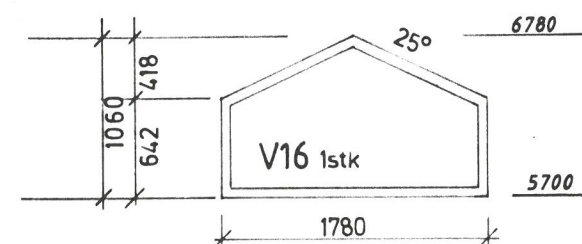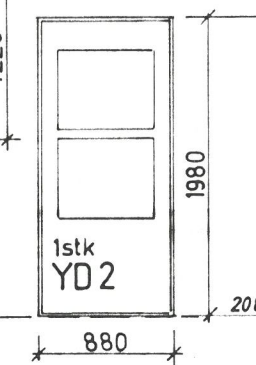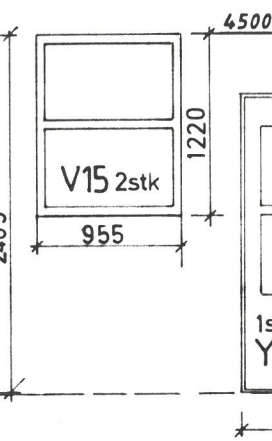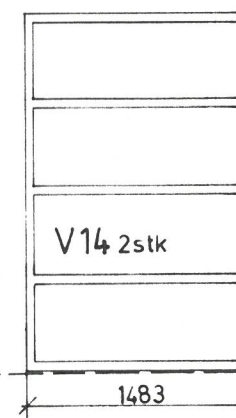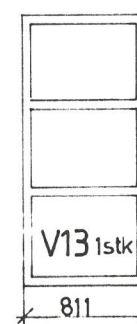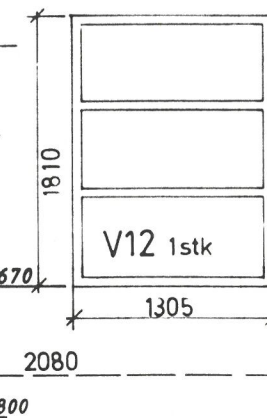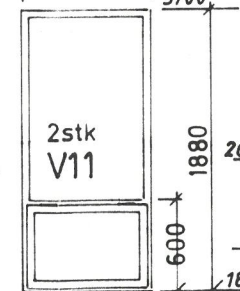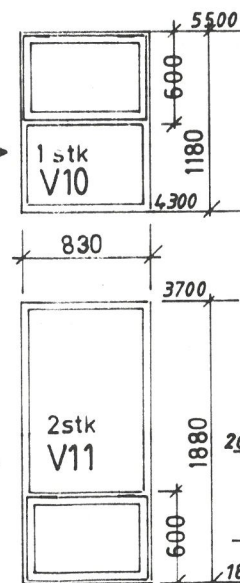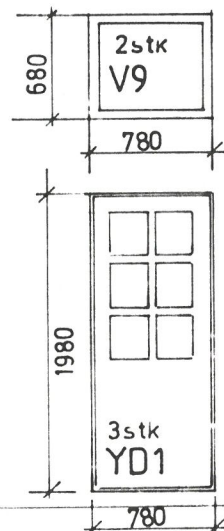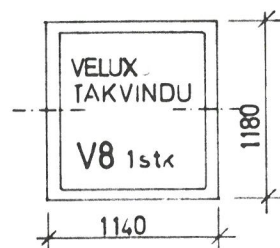

REV.:	REV. GJELDER: V10 1stk	DATE: 22 11	SIGN: EH
TEGNING AV: SKJEMA VINDUER DØRER		DATE: 15 11 91	SIGN: EH
PROSJEKT: BOLIG		BYGGHERR: BOTENGÅRD	PROSJEKT NR: 7130 BREKSTAD
FOSEN ARKITEKTKONTOR		TELEFON (070) 24543 MOB. TLF. (090) 20453	


28.11.91
2035 20/475

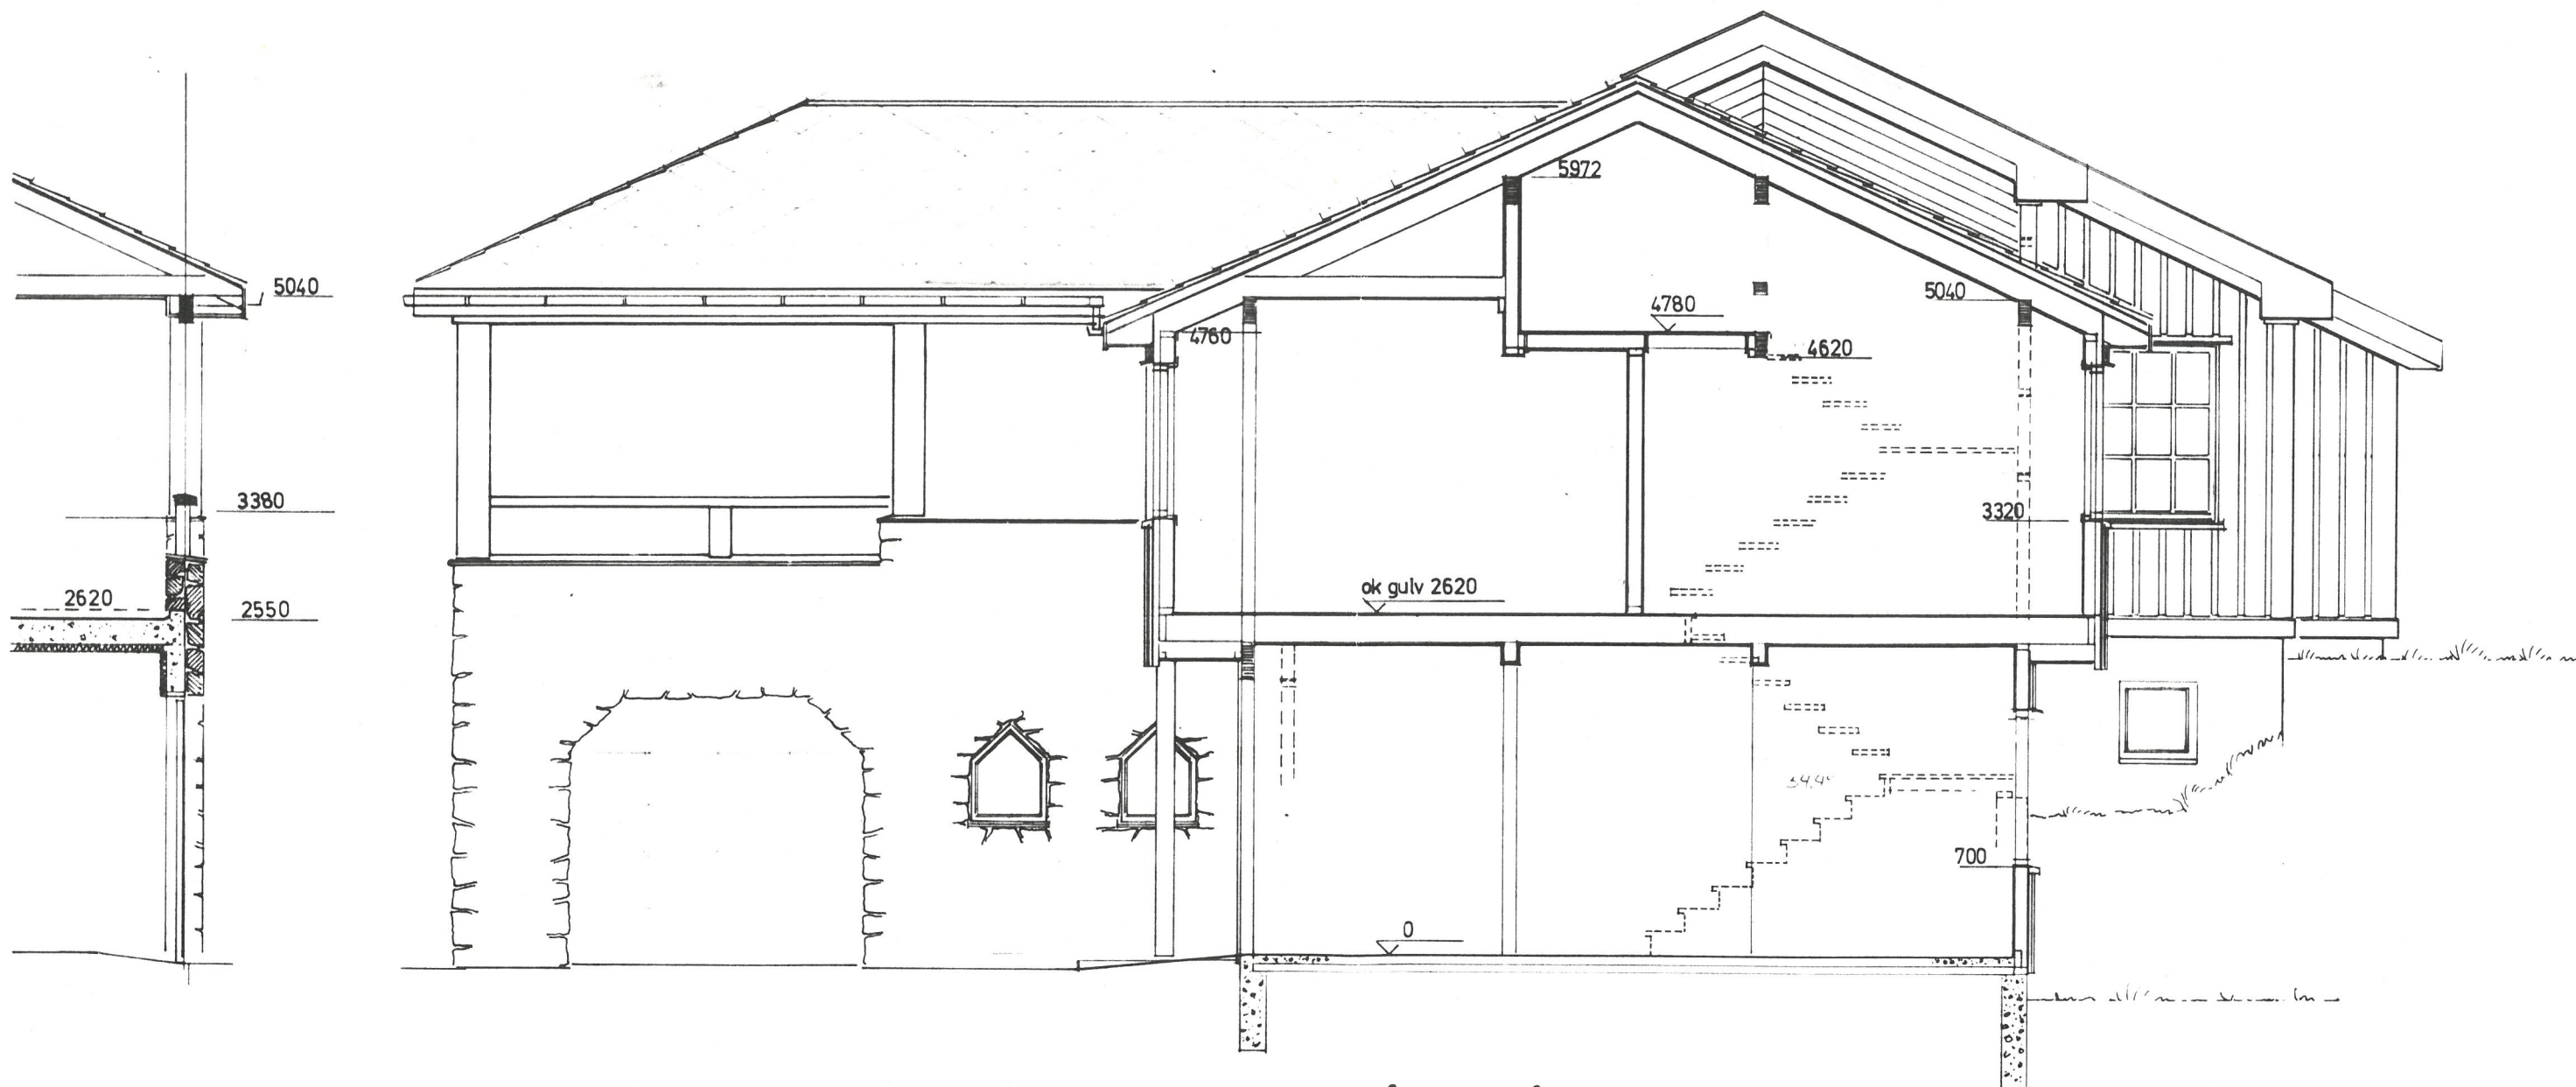

SNITT GUNNAR BOTENGÅRD MÅL. 1:50

10.11.91.

25.11.91
2235 20/475

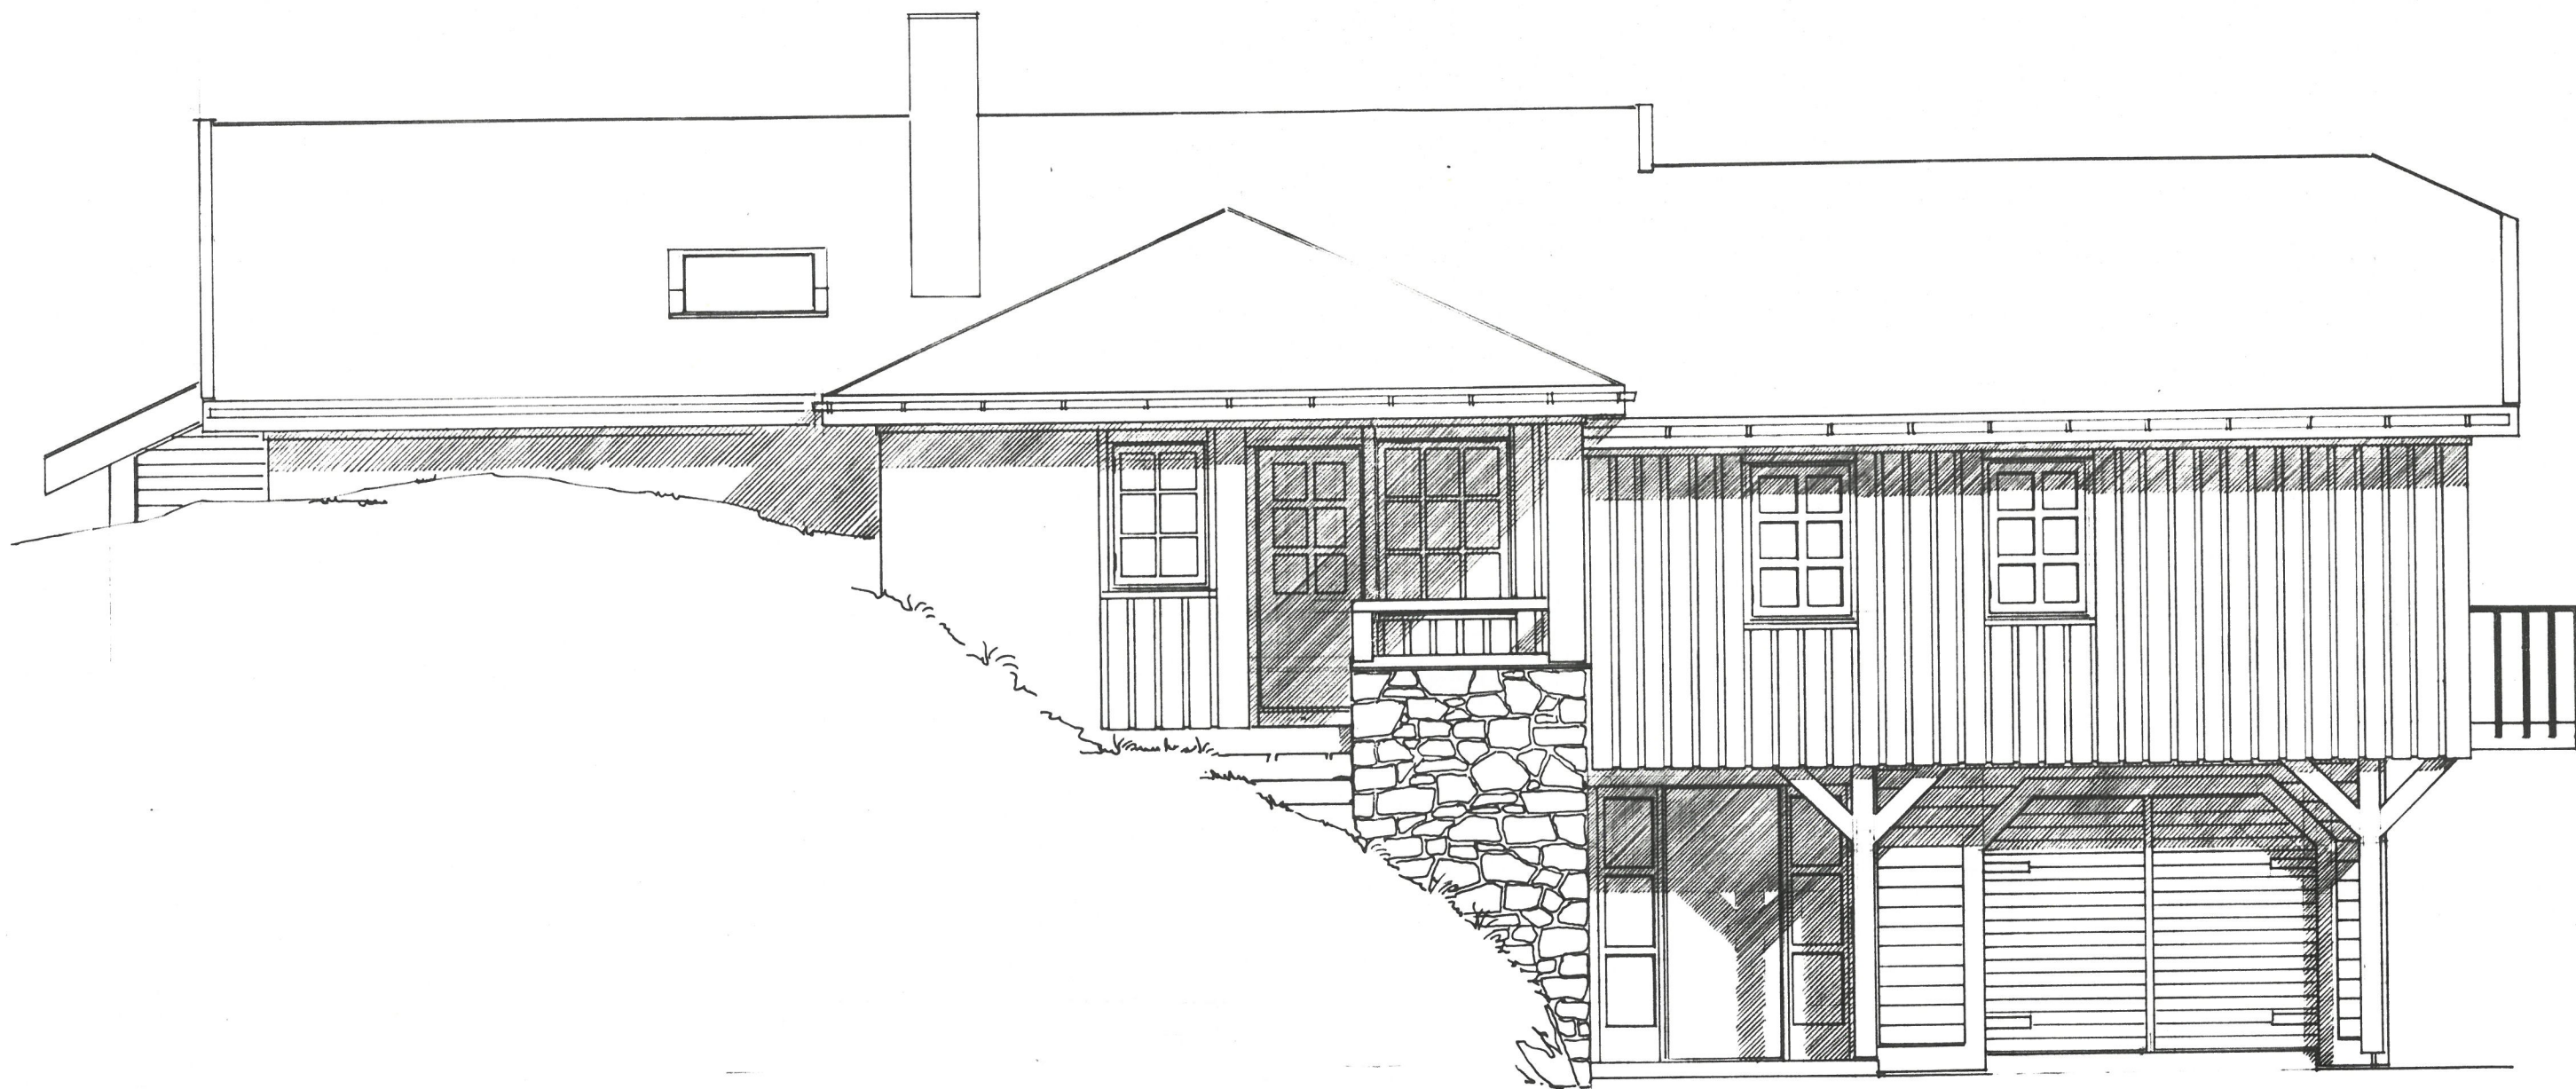

FASADE SYD GUNNAR BOTENGÅRD MÅL 1:50