


The drawing shall not be copied or be giving
third party without Hallgruppen's consent

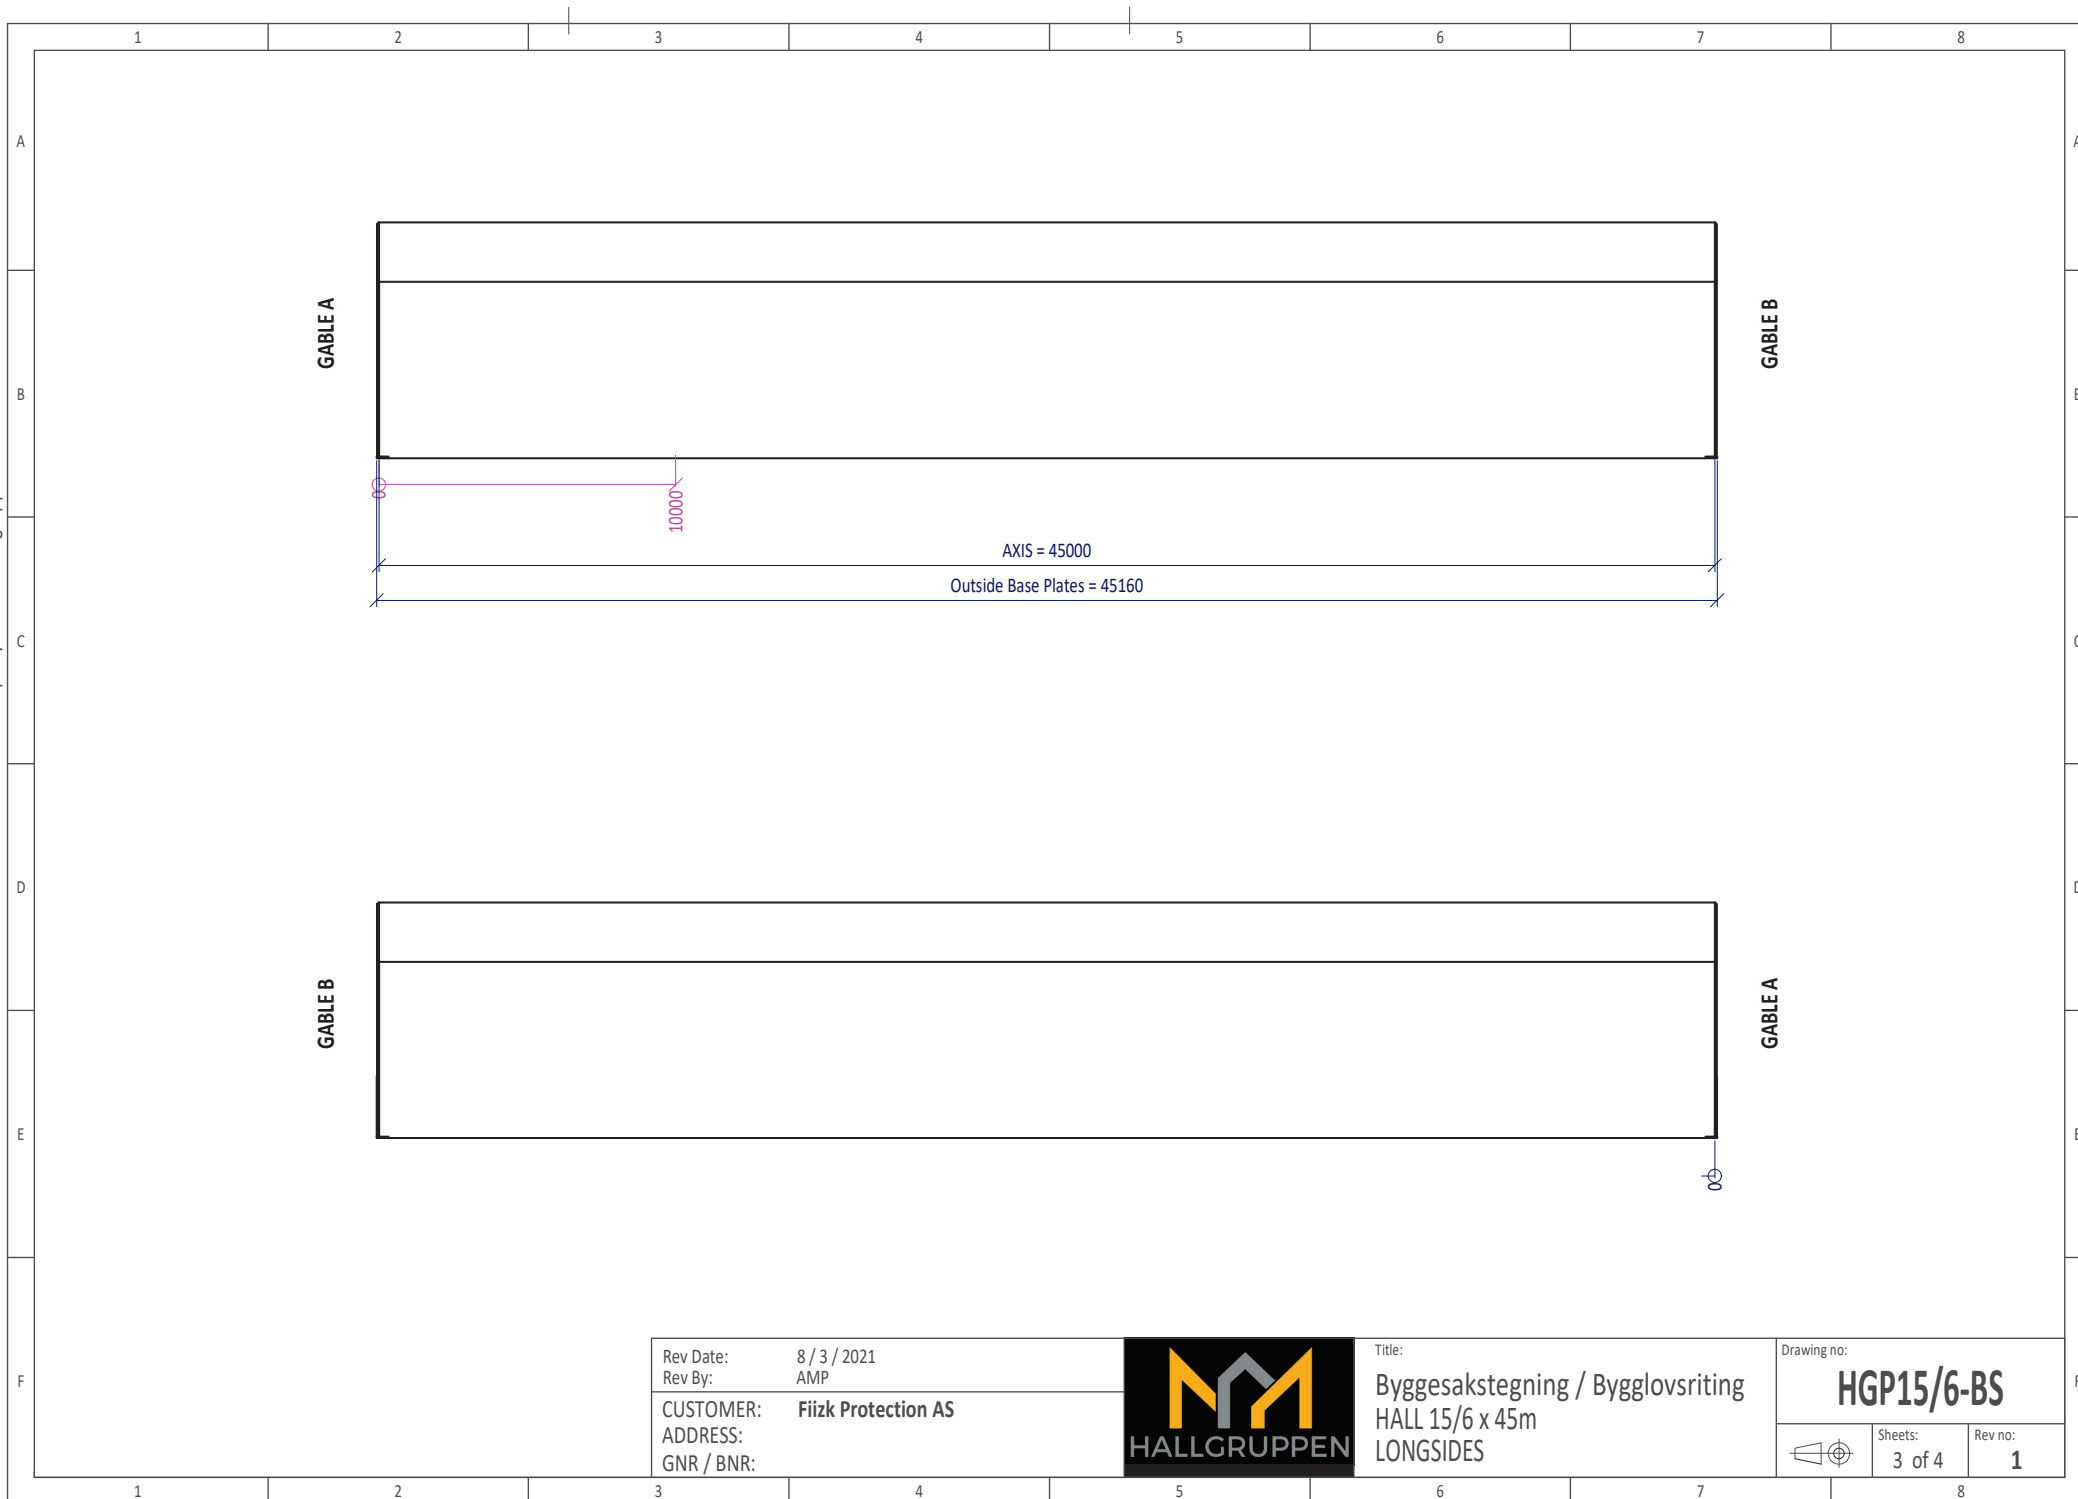

Rev Date:	8 / 3 / 2021
Rev By:	AMP
CUSTOMER:	Fiizk Protection AS
ADDRESS:	
GNR / BNR:	



Title:

Byggesakstegning / Bygglovsriting

HALL 15/6 x 45m

LONGSIDES

Drawing no:	HGP15/6-BS	
		
Sheets:	3 of 4	Rev no: 1