


The drawing shall not be copied or be giving
third party without Hallgruppen's consent

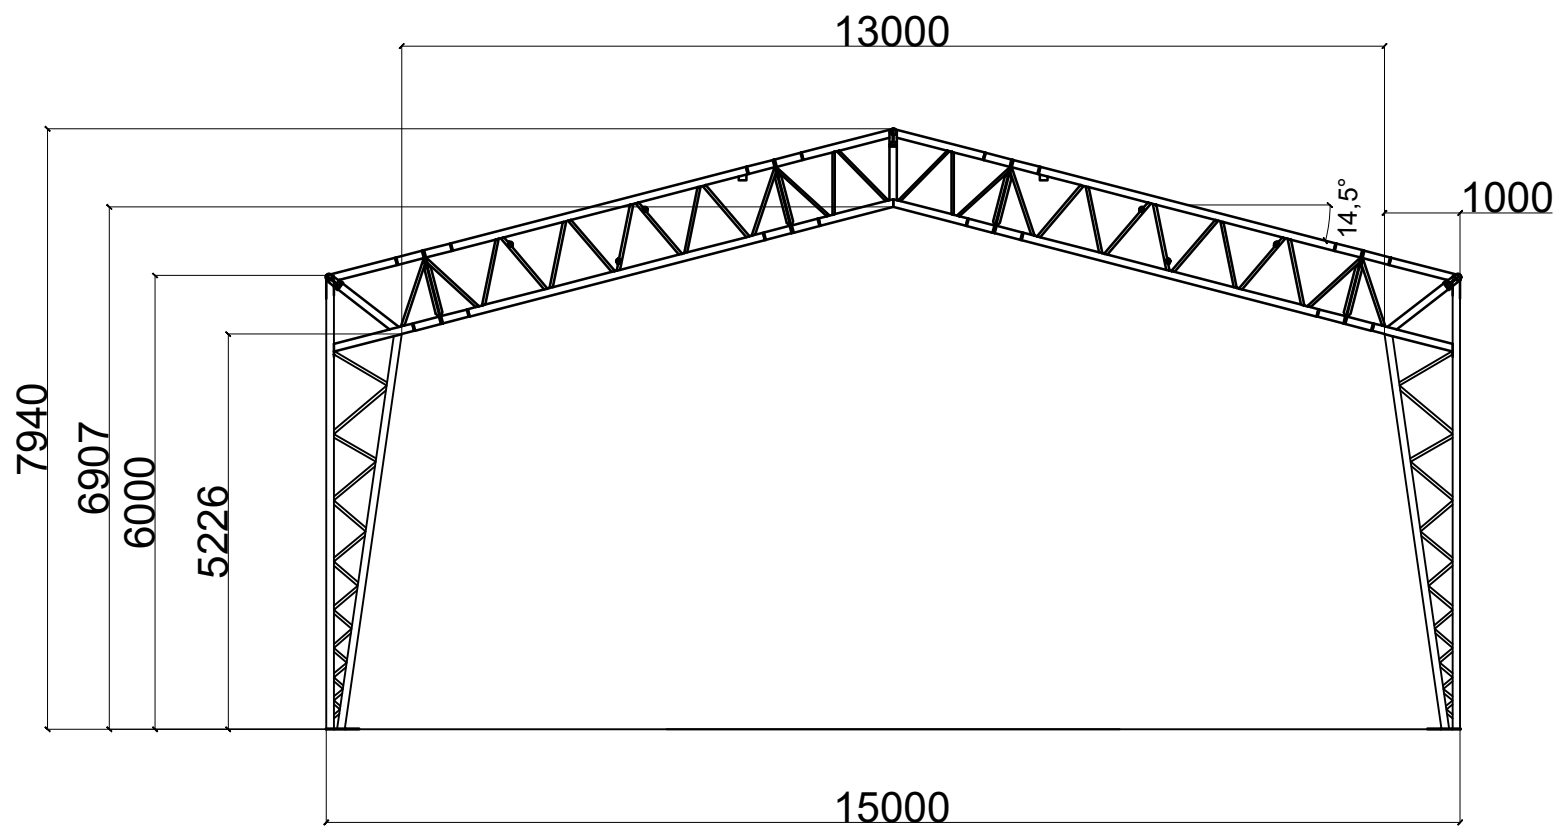

1	22.02.2019	Snitt	ML	VU
Rev no	Rev date	Reason for issue	Prepared by	Checked by



Title: Skisse Halltype P - 15m, vegghøyde 6m Snitt			Drawing no: HGP15-6	
Scale: 1:100	Sheets: 1-1		Rev no: 1	