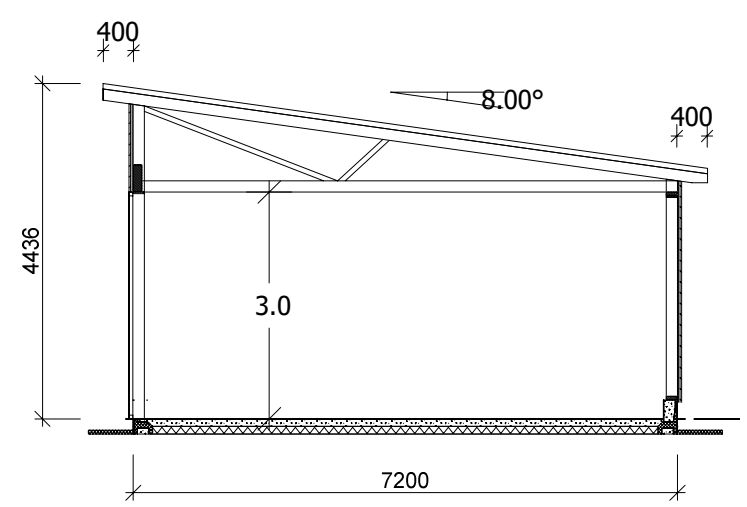
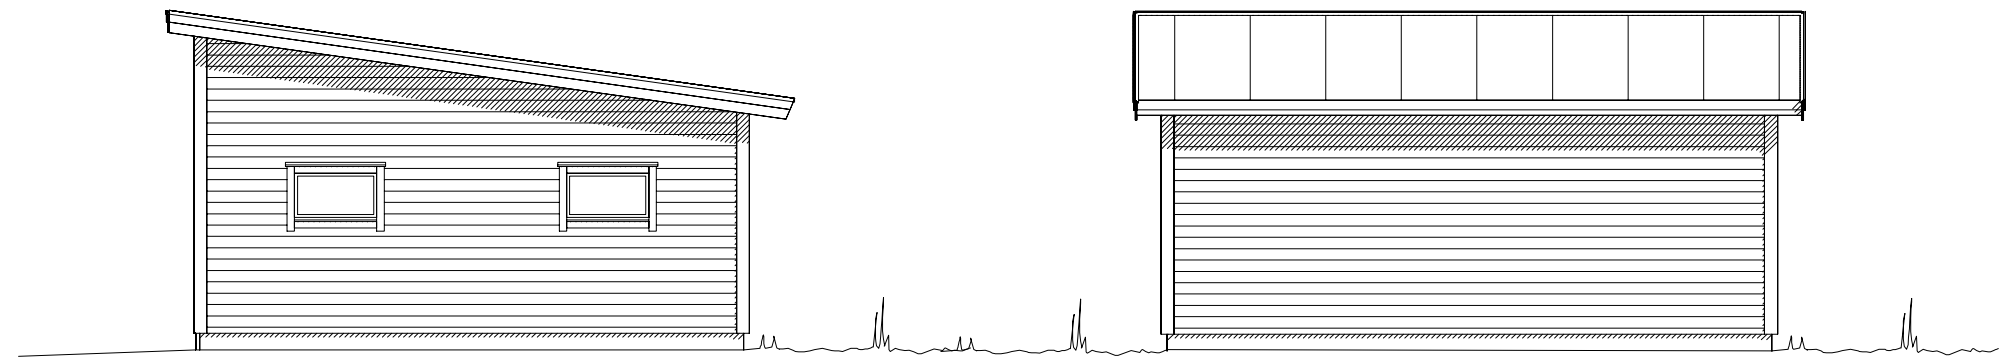
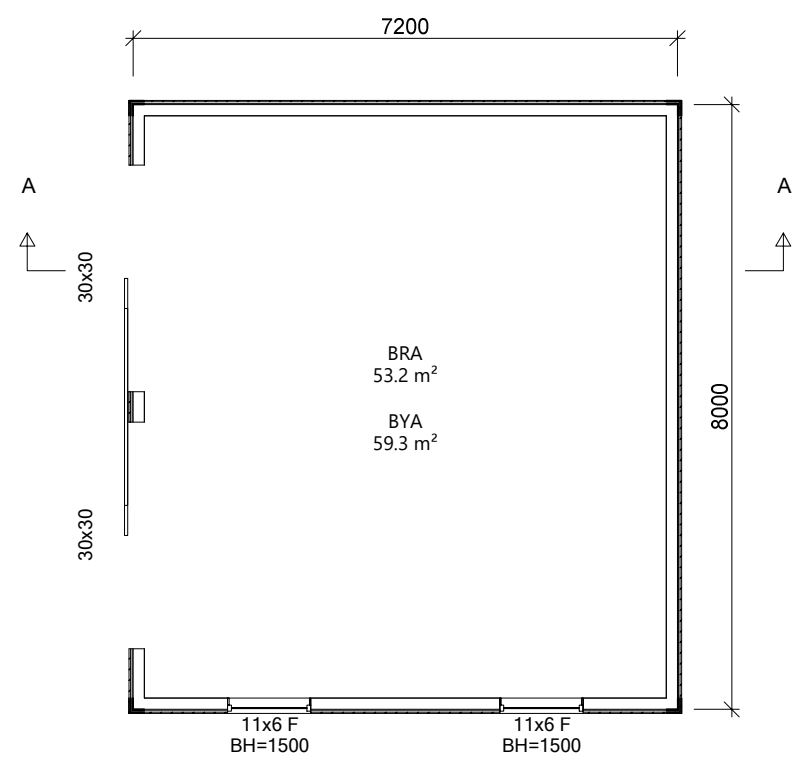


Redskapsbod

 Sjøvegen 10, 7170 Ålfjord www.fosen-hytta.no ILF: 932 86 740 © Tegningen er beskyttet i.h.t. lov om opphavsrett.	Tiltakshaver:	Roger Johansen	Dato:	02.03.2021
	Byggeplass:	Haldorhamnveien 225	Tegn:	KM
	Kommune:	Ørland	Prosjekt nr.:	
	Gnr:	2	Bnr:	21
	Mål:	1 : 100	Tegn.nr.:	501
Plan, snitt og fasader			Roger Johansen	