



FINNLAMELLI

Teollisuusitie 18, PL 68
62900 ALAJÄRVI
tel +358 207 463 362
e-mail finnlamelli@finnlamelli.fi

Name and address of building site

Kietil By Rise, (xxxx)

Content of drawing

#

Date

13.04.2021

Rev.


Scale

1:100

Design field

LUO

Designed/Drawn by

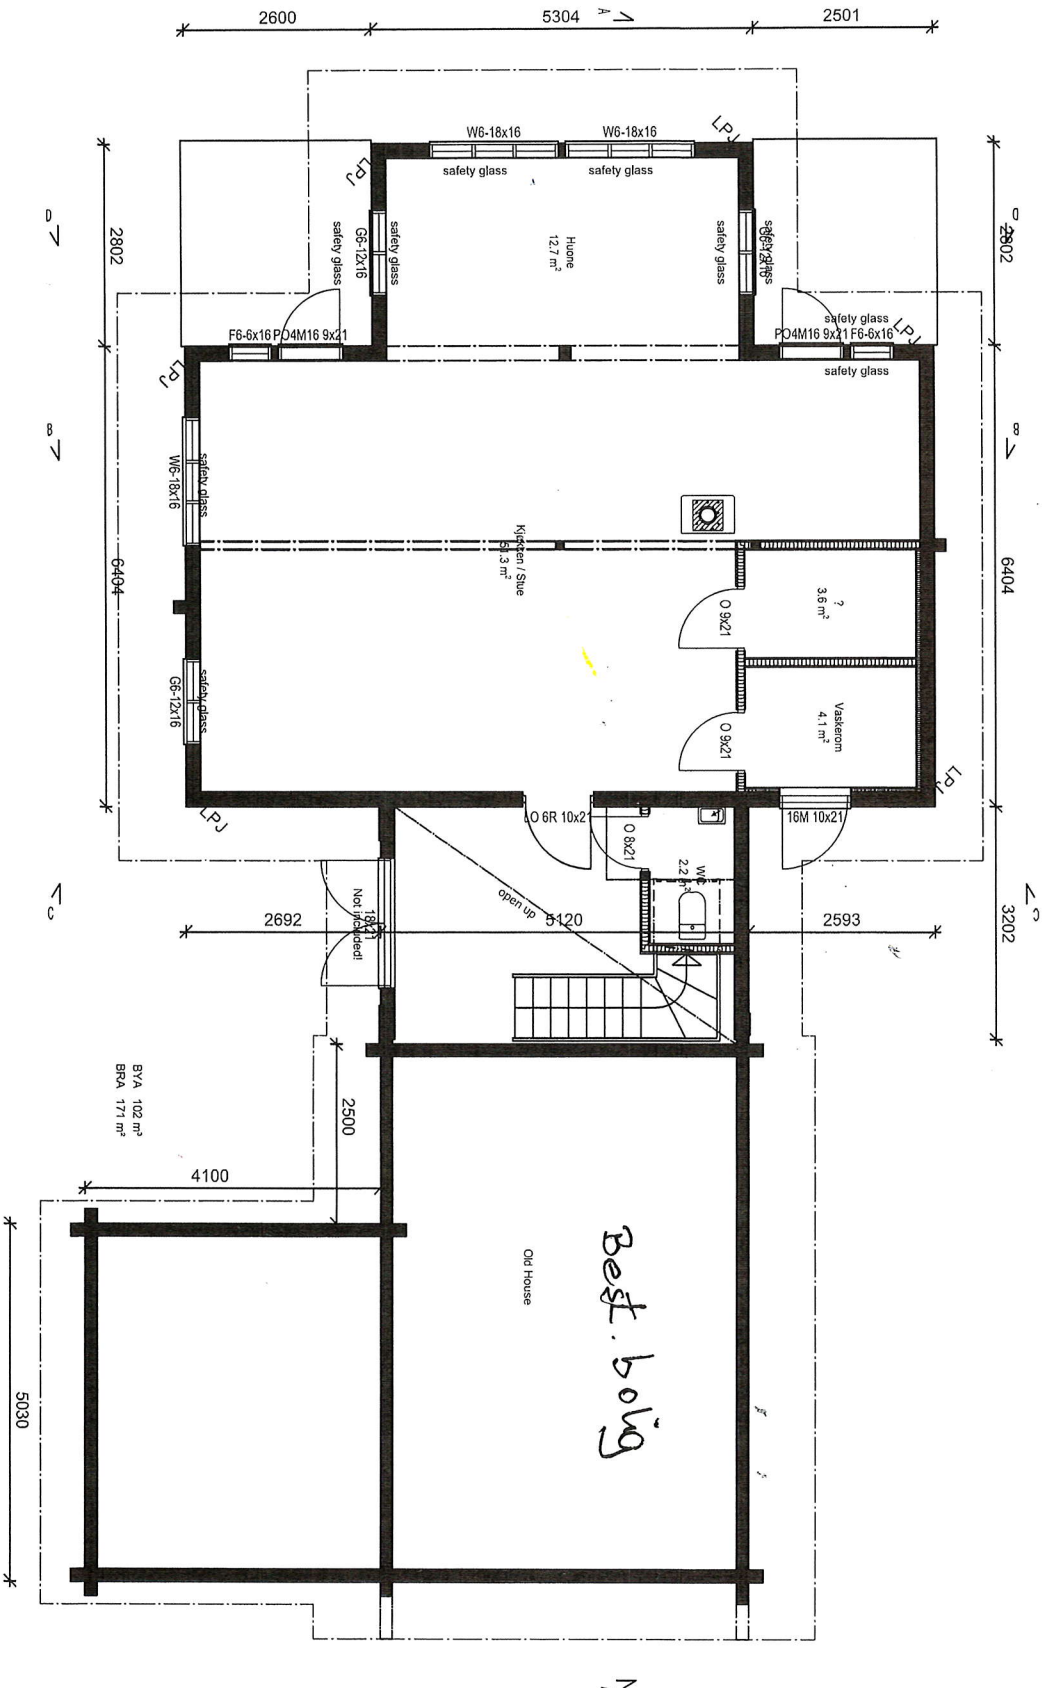



Name and address of building site	Kjetil By Rise, (xxxx)
Content of drawing	#

Design field	LUO
Designed/Drawn by	

