


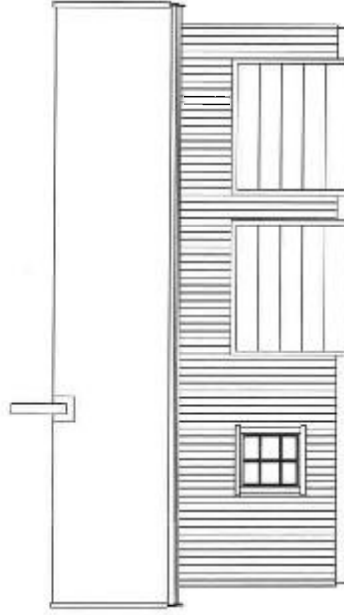


Fasade Sør



Fasade Øst



Fasade  Nord

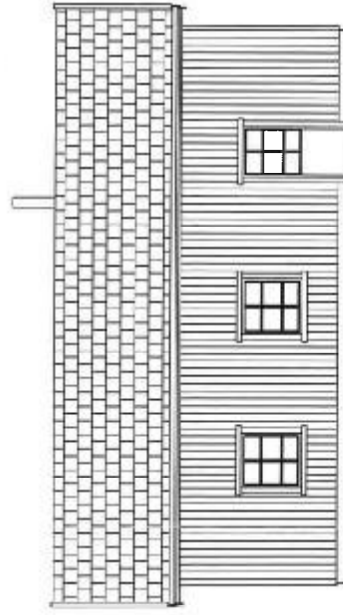

Fasade Vest

NOTES

TITTEL
FASADER
GARASJE


KUNDE
Svinås
snakkerservice as
John Nass

DATE
18.11.2019

SCALE
1:100 A3

DRAWN
Nils Arild Haugen

NOTES

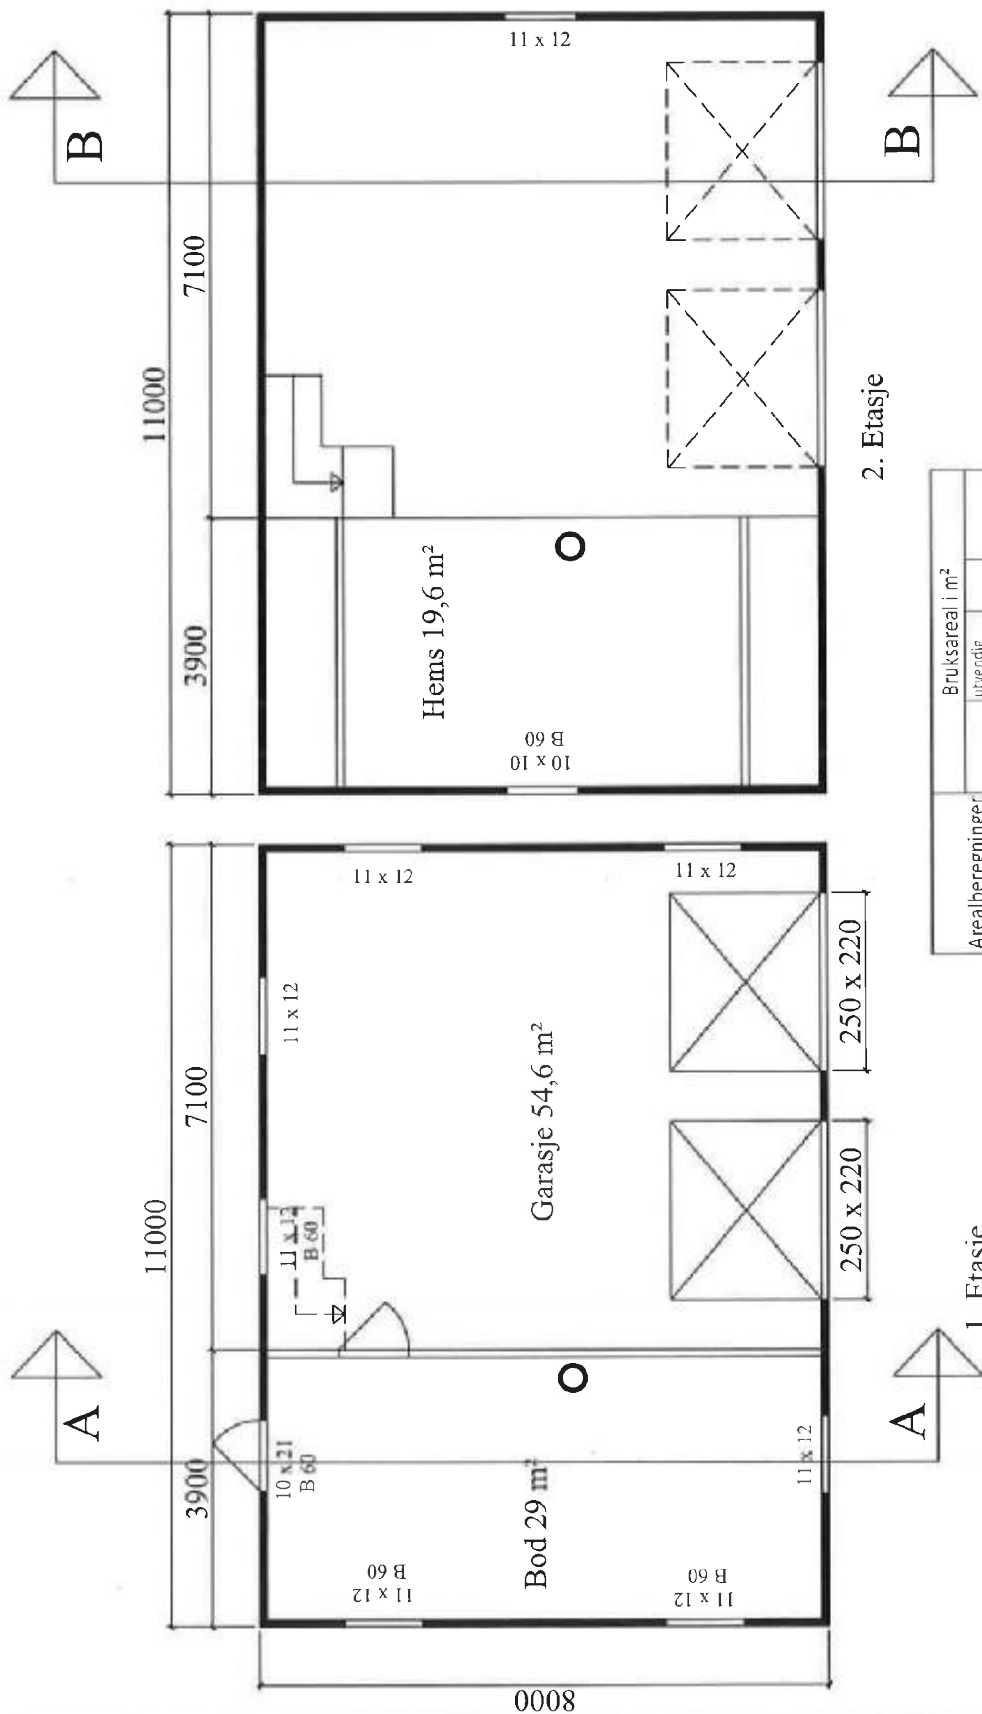

Arealberegninger	Bruksareal i m ²		
	Pr. etasje	utvendig bod/garasje	Sum BRA
1. etg Plan	0	84,24	84,24
2. etg Plan	0	19,1	19,1
SUM:	0	103,34	103,34
BYA	88		88

TITTEL
PLAN 1 OG 2
GARASJE

KUNDE
Svinsås
snekkerservice as
John Næss

DATE:
18.11.2019

SCALE
1:100 A4

TEGN.
Nils Arild Haugen

NOTES

TITTEL

SNITT
GARASJE

KUNDE

Svinsås
Snekkerservice as
John Næss

DATE:


18.11.2019

SCALE


1:100 A4

TEGN.


Nils Arild Haugen

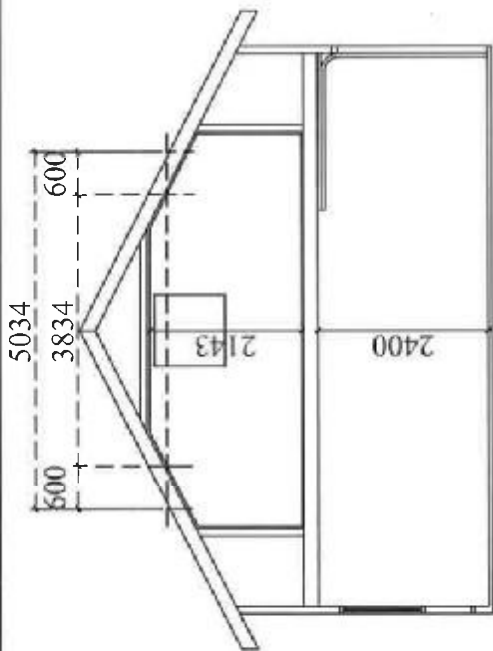


Snitt B-B

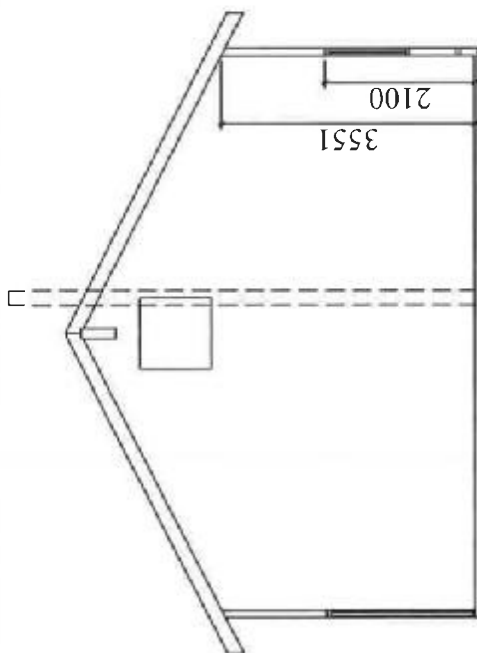

Snitt A-A

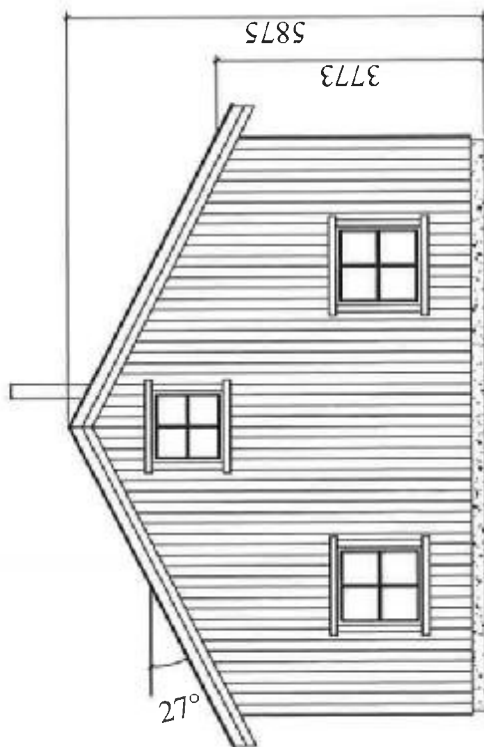

NOTES

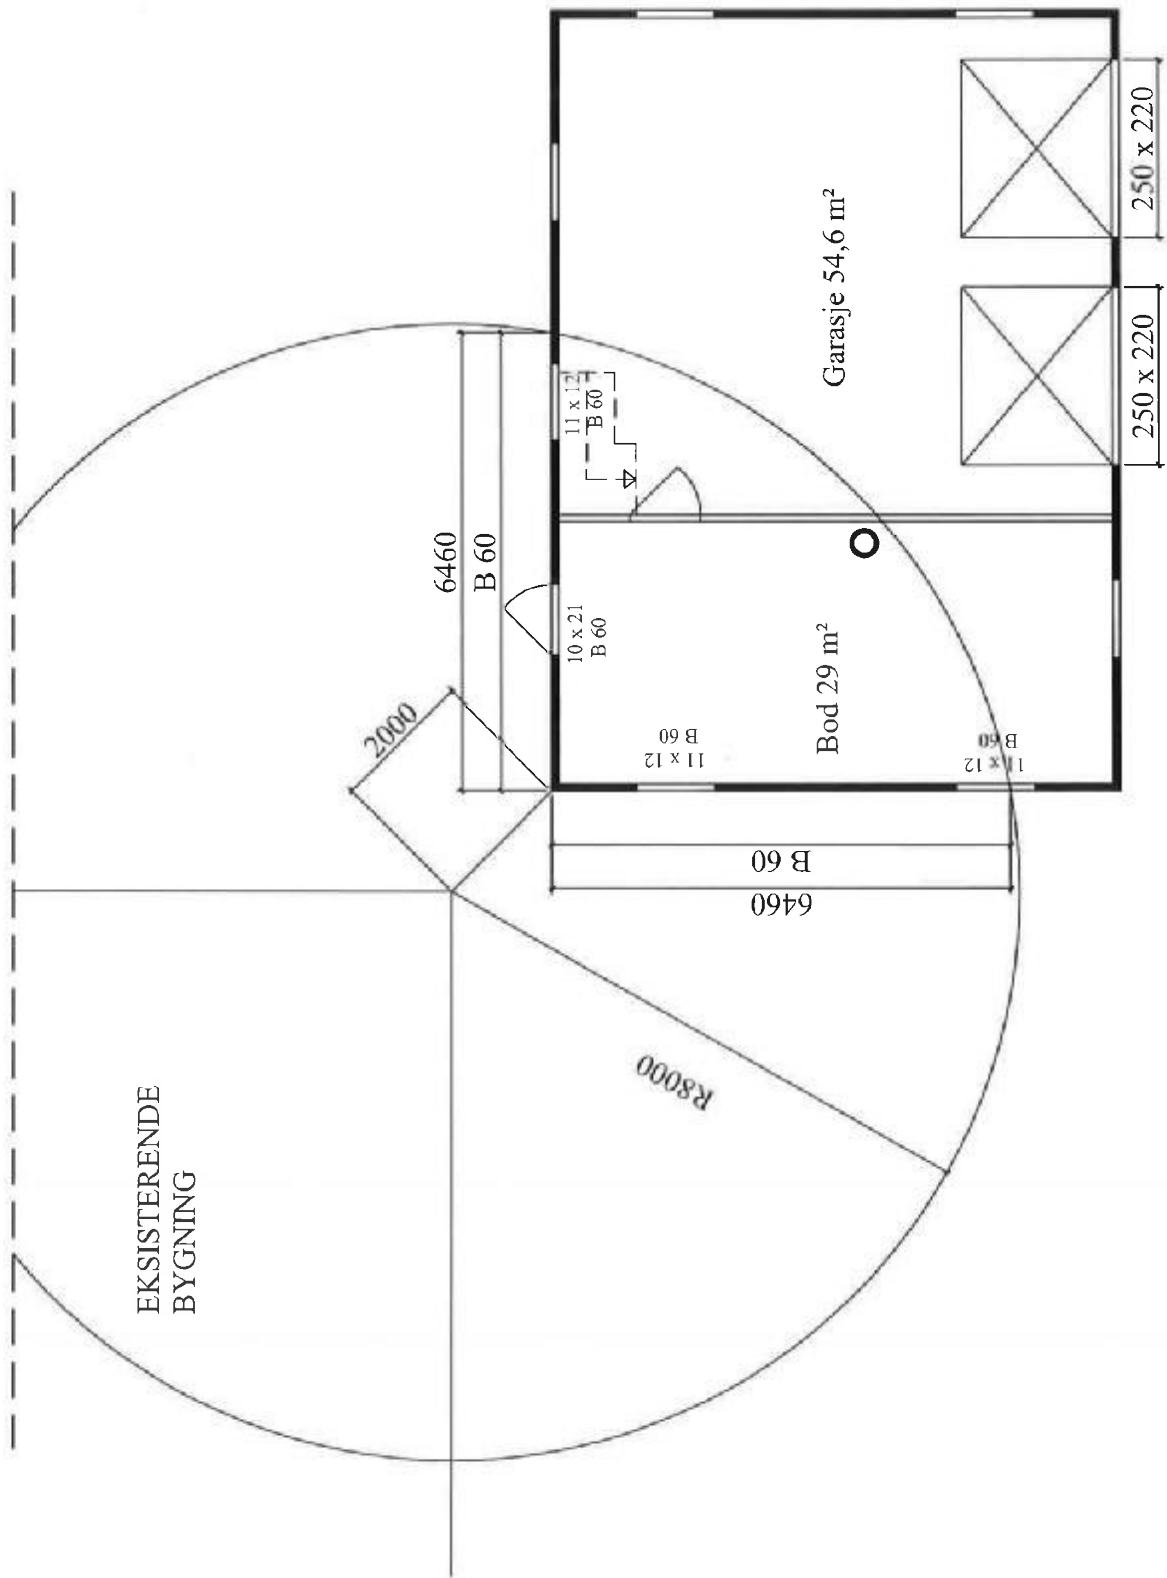


TITTEL
BRANNDetalj
GARASJE

KUNDE
Svinås
snekkerservice as

DATO:
18.11.2019

SCALE
1:100 A4

TEGN:
Nils Arild Haugen

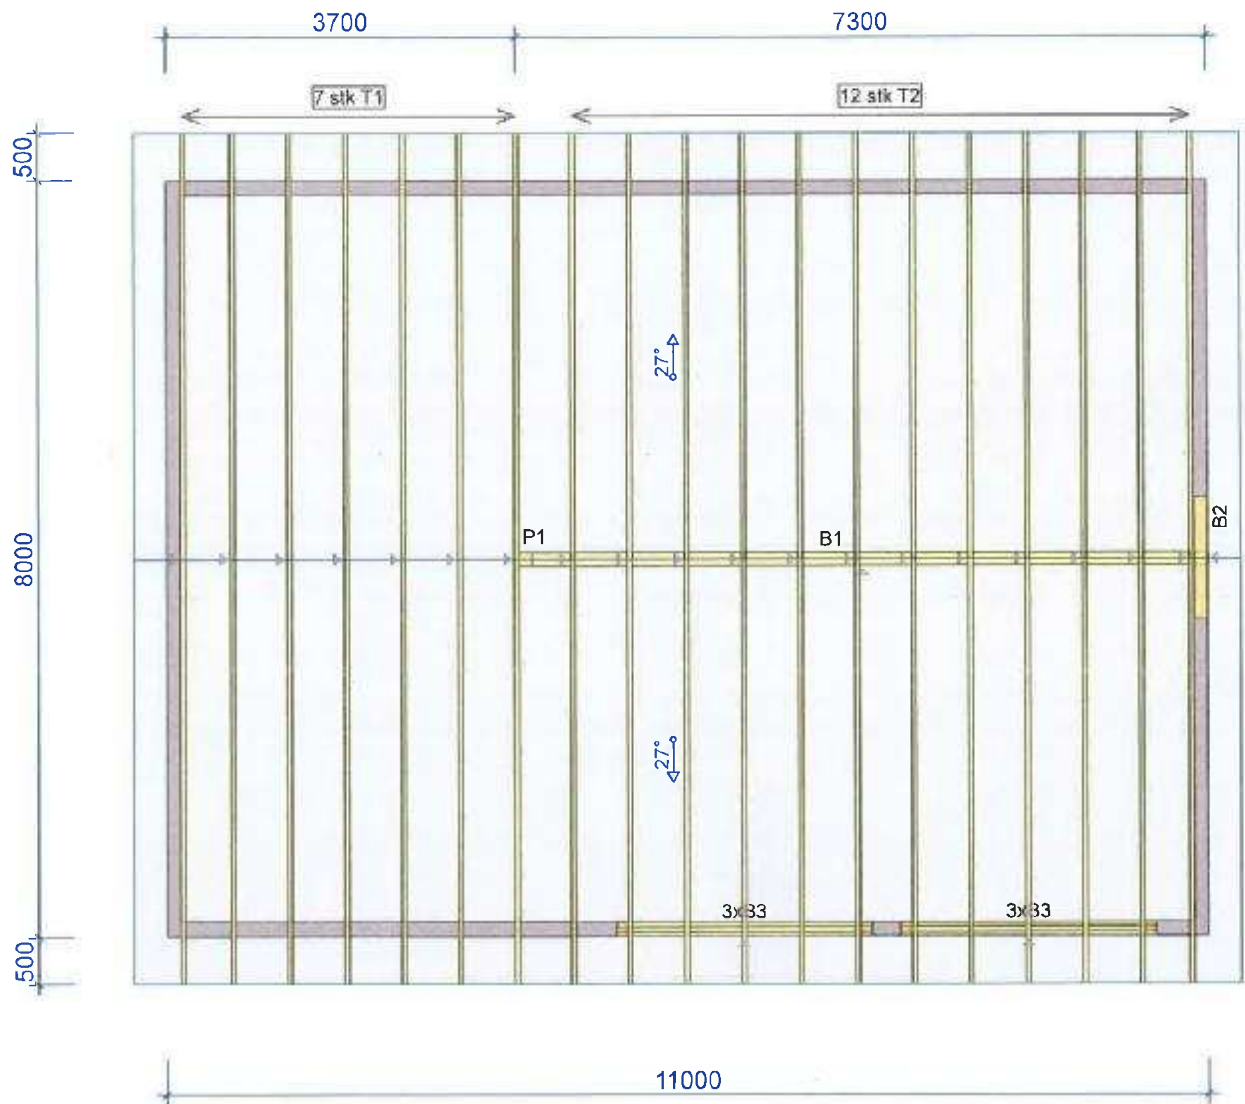

Monter Brekstad
Garasje - John Næss
Uthaugsvæien 84
7130 Brekstad

28.01.2020 - 07:51
8.1 SR1b (114666)

TEGNET/KONSTR. AV
Arkadiusz Halupka

KONTR.
ARBEIDSNR.
1112

28.01.2020


KODE TYPE POS

SKALA 1:75

Side 1/1

TEGNINGSNUMMER

REV.

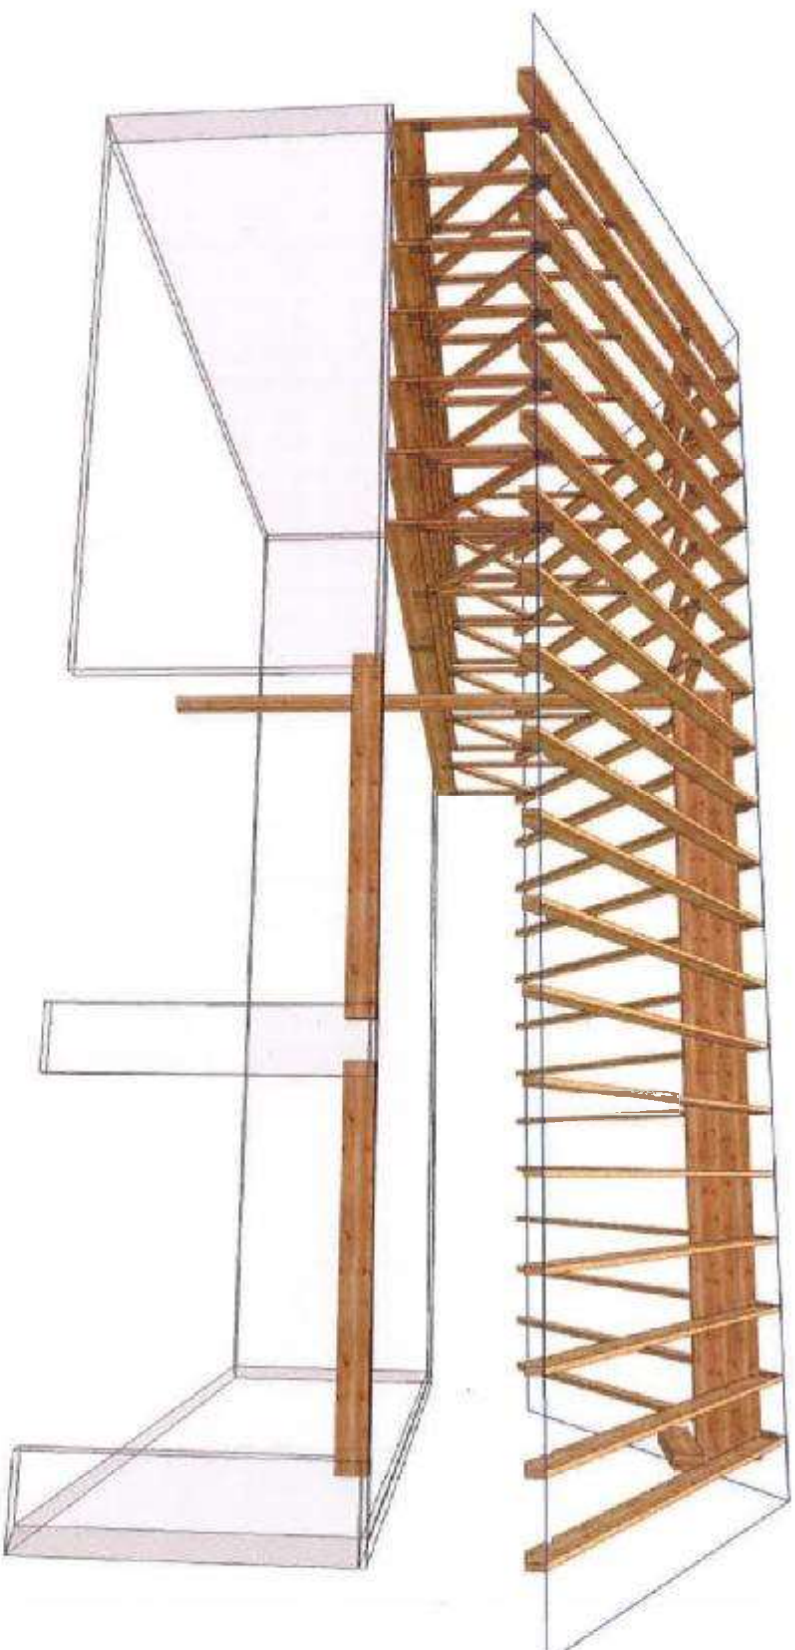

STJERN

TEGNET/KONSTR. AV
Arkadiusz Halupka

ARBEDSR.
1112

28.01.2020

Monter Brekstad
Garasje - John Nass

Uthaugsvæien 84
7130 Brekstad

KODE TYPE POS

TEGNINGNUMMER

Side 1/1

REV.

28.01.2020 - 07.51
9.1 SR1b (114666)