




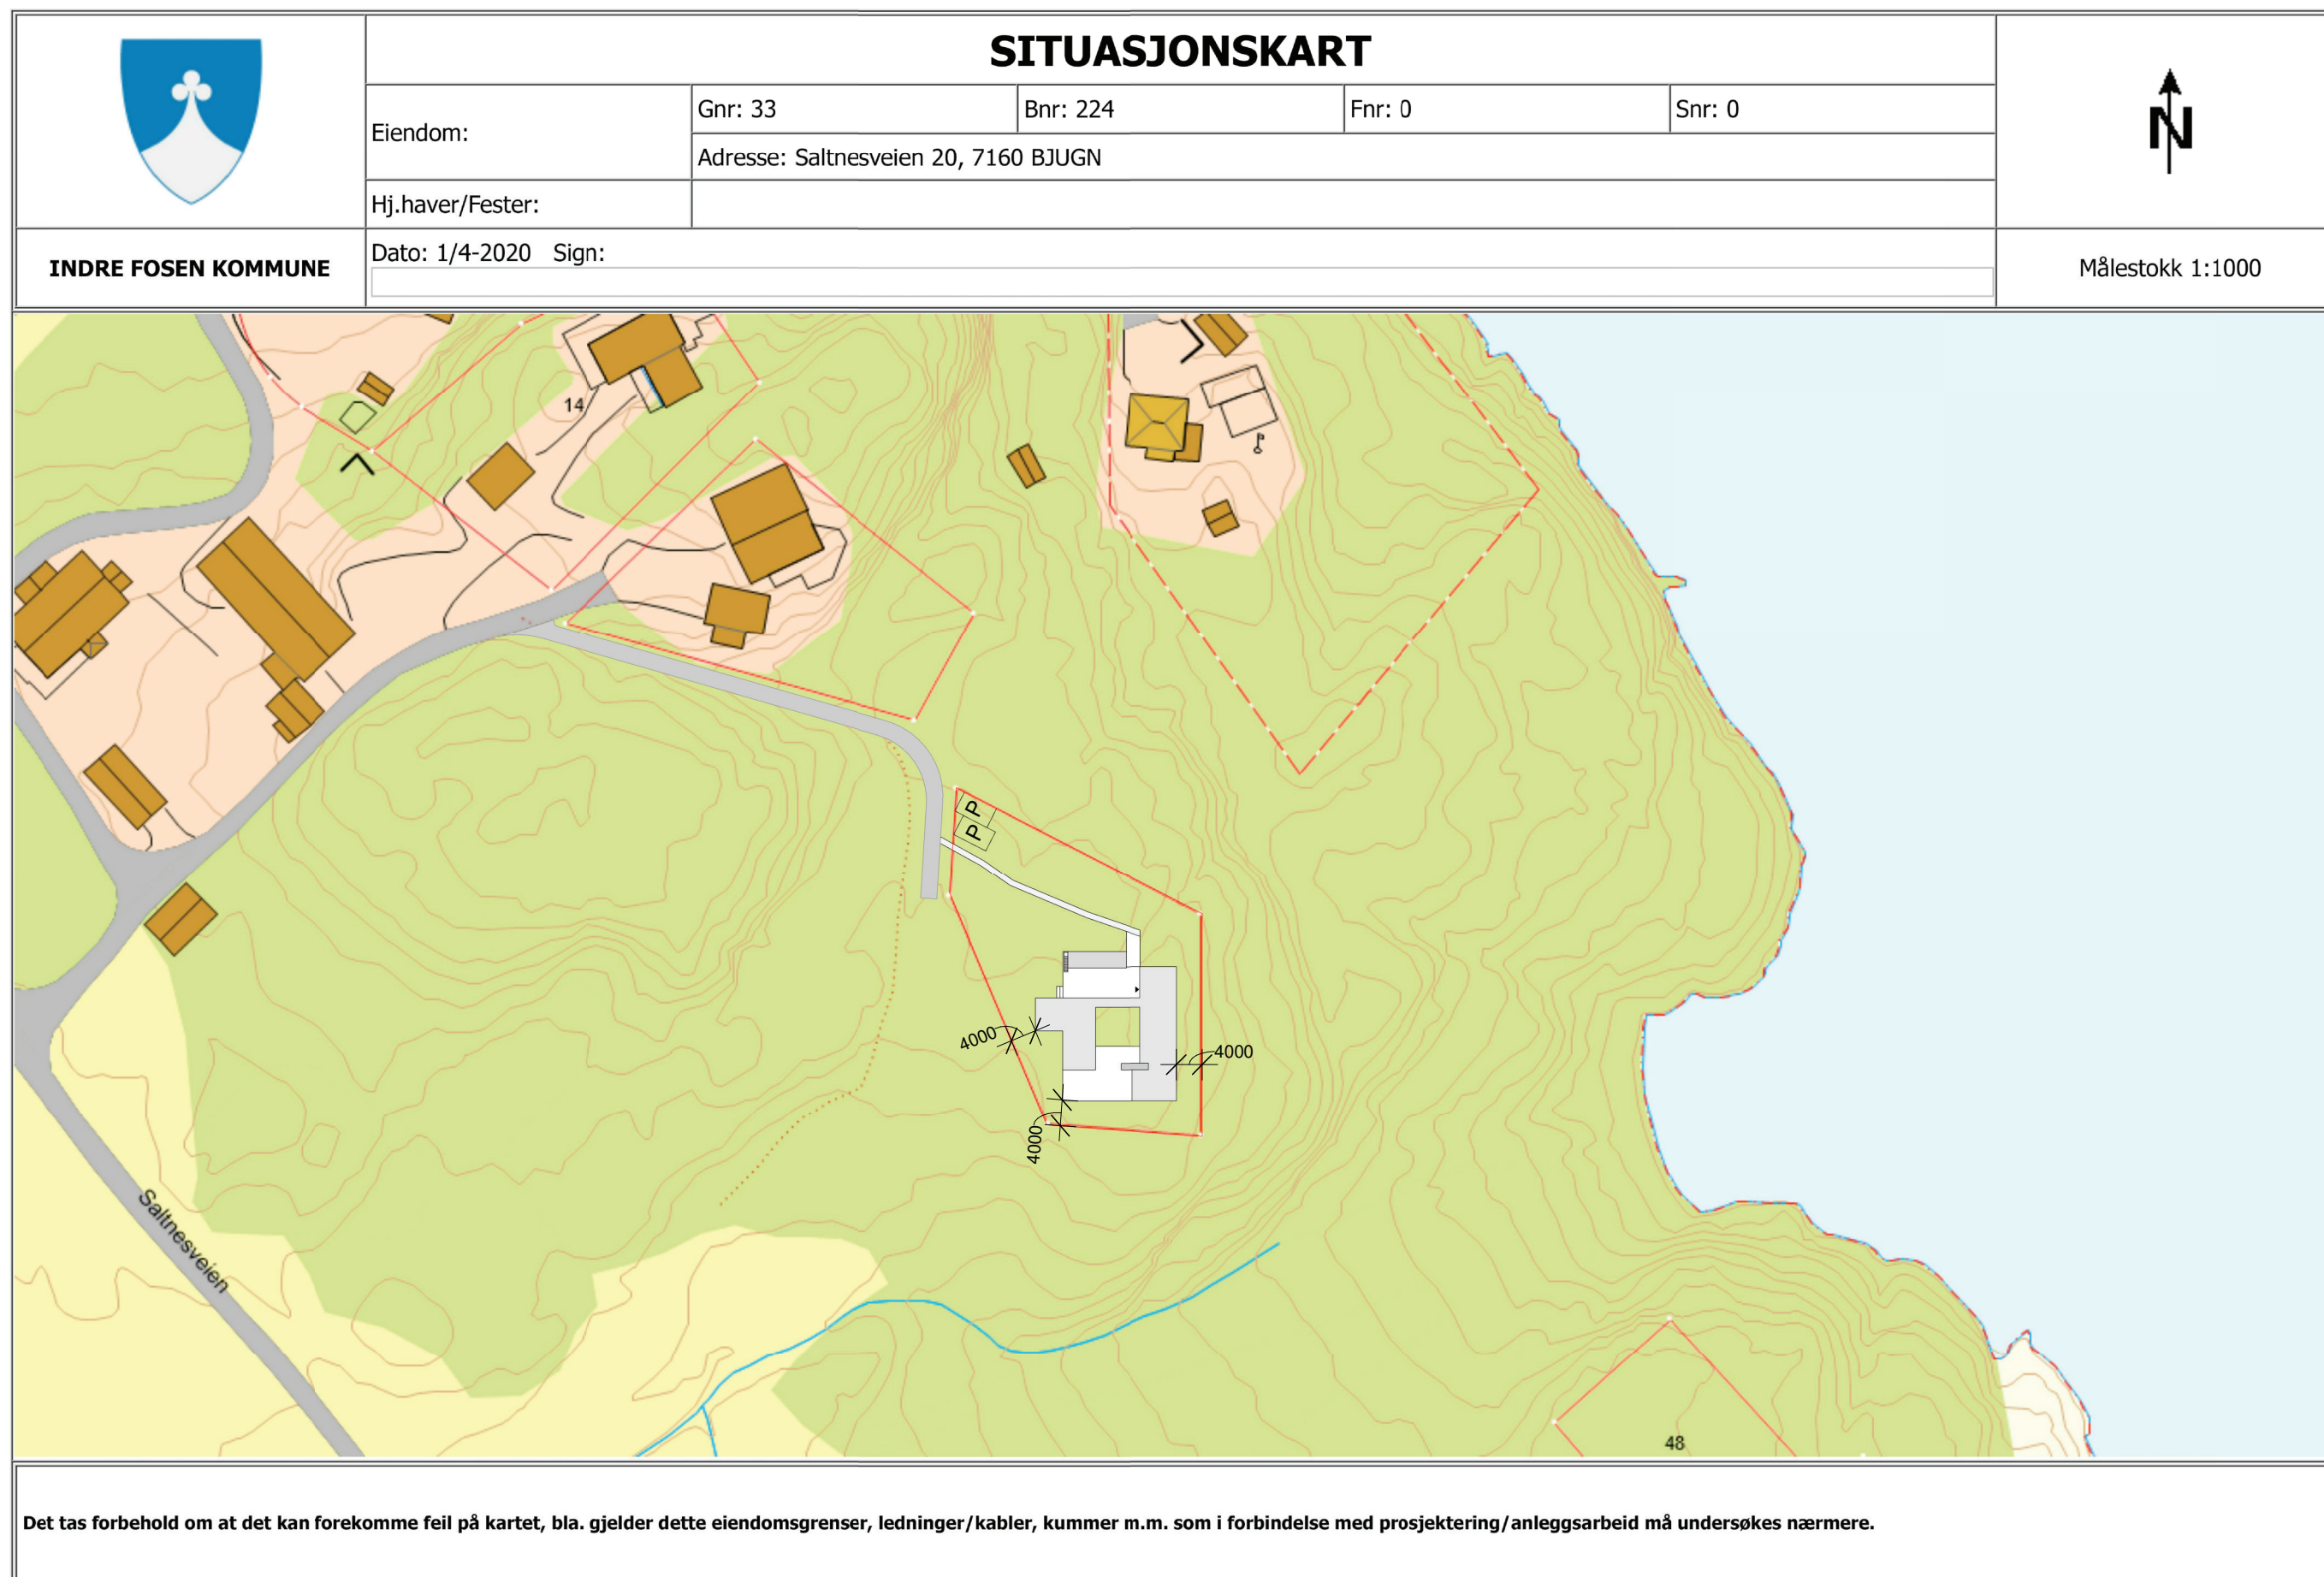


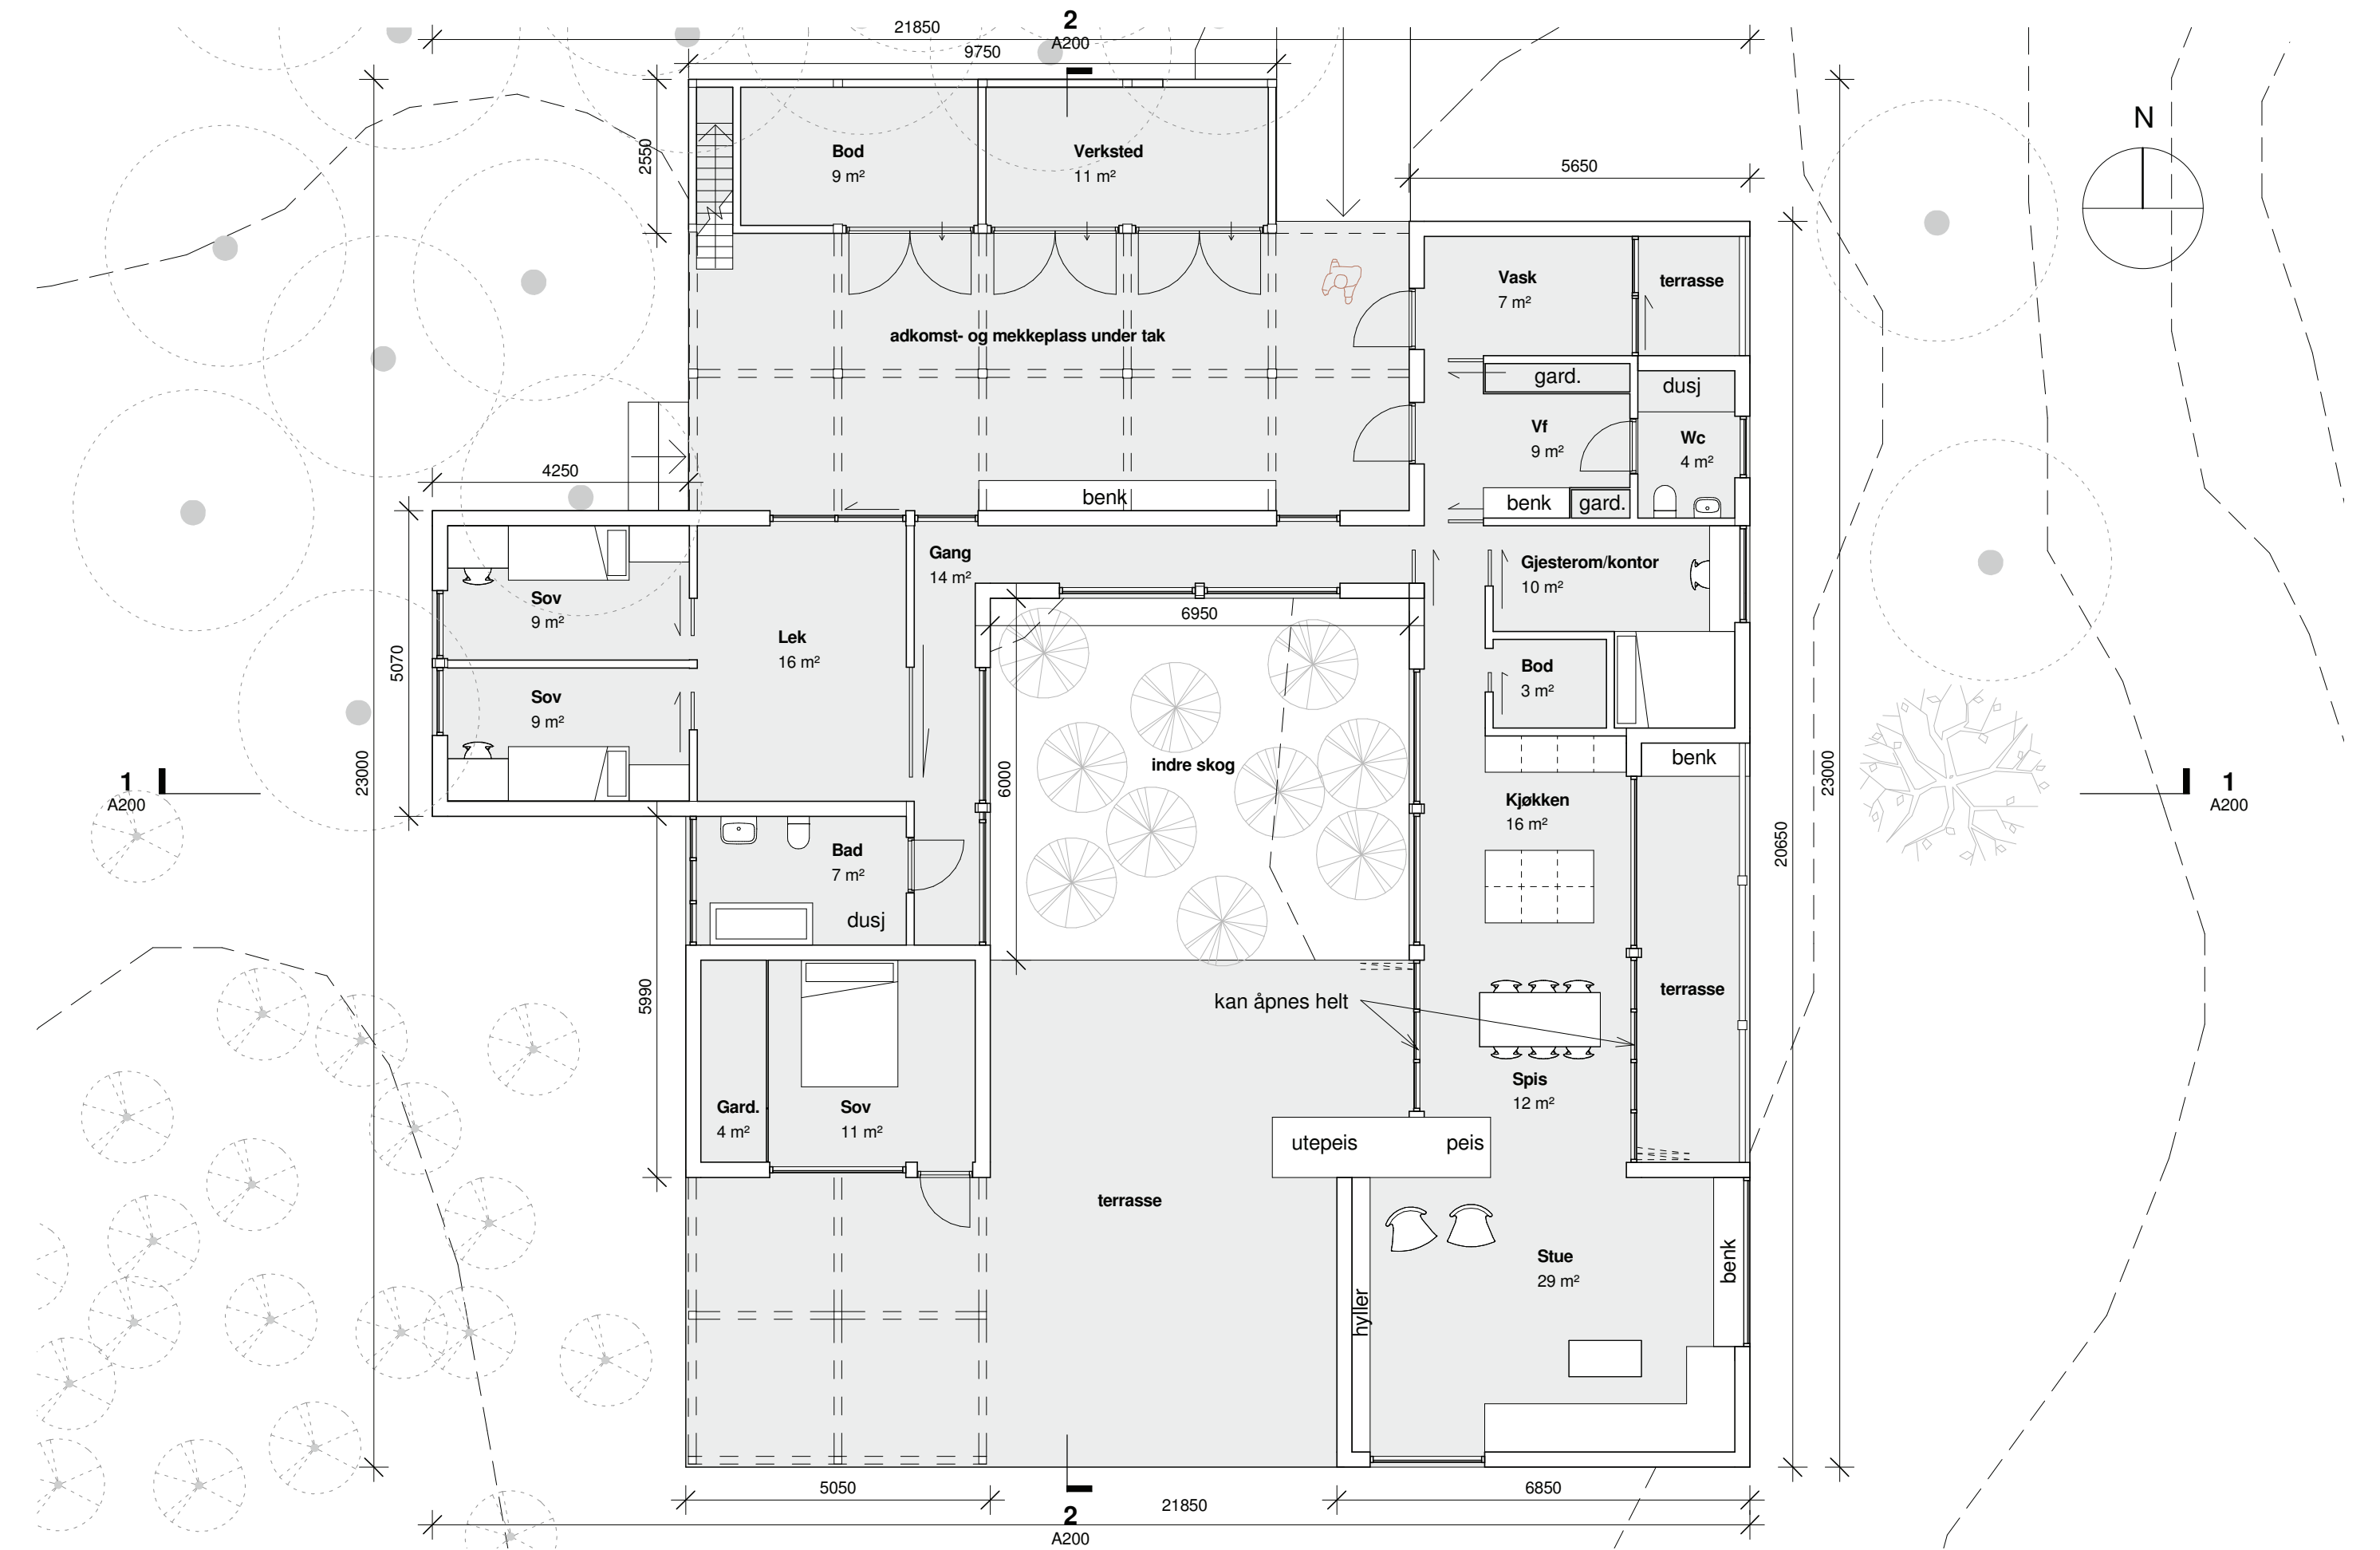


Plan 1:100

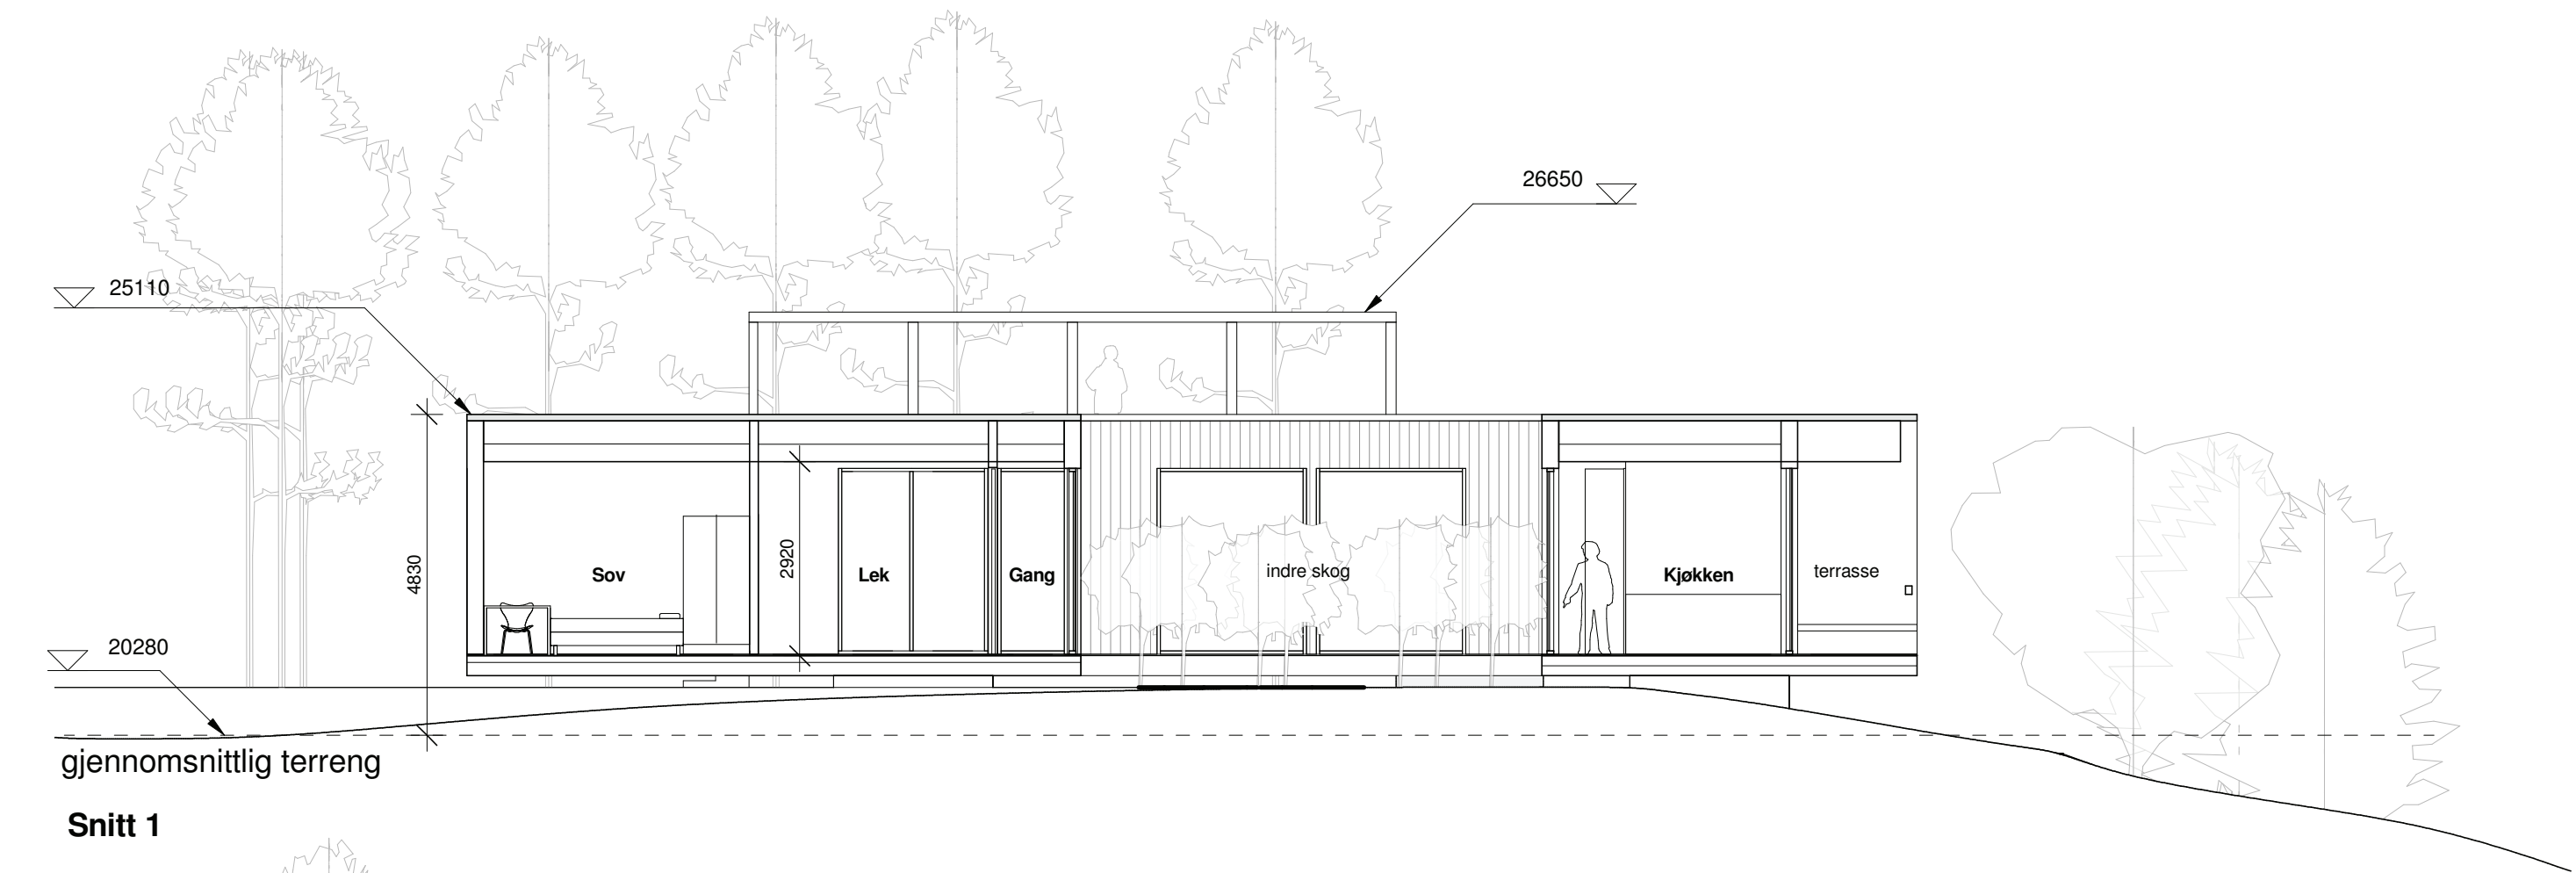



Snitt 1

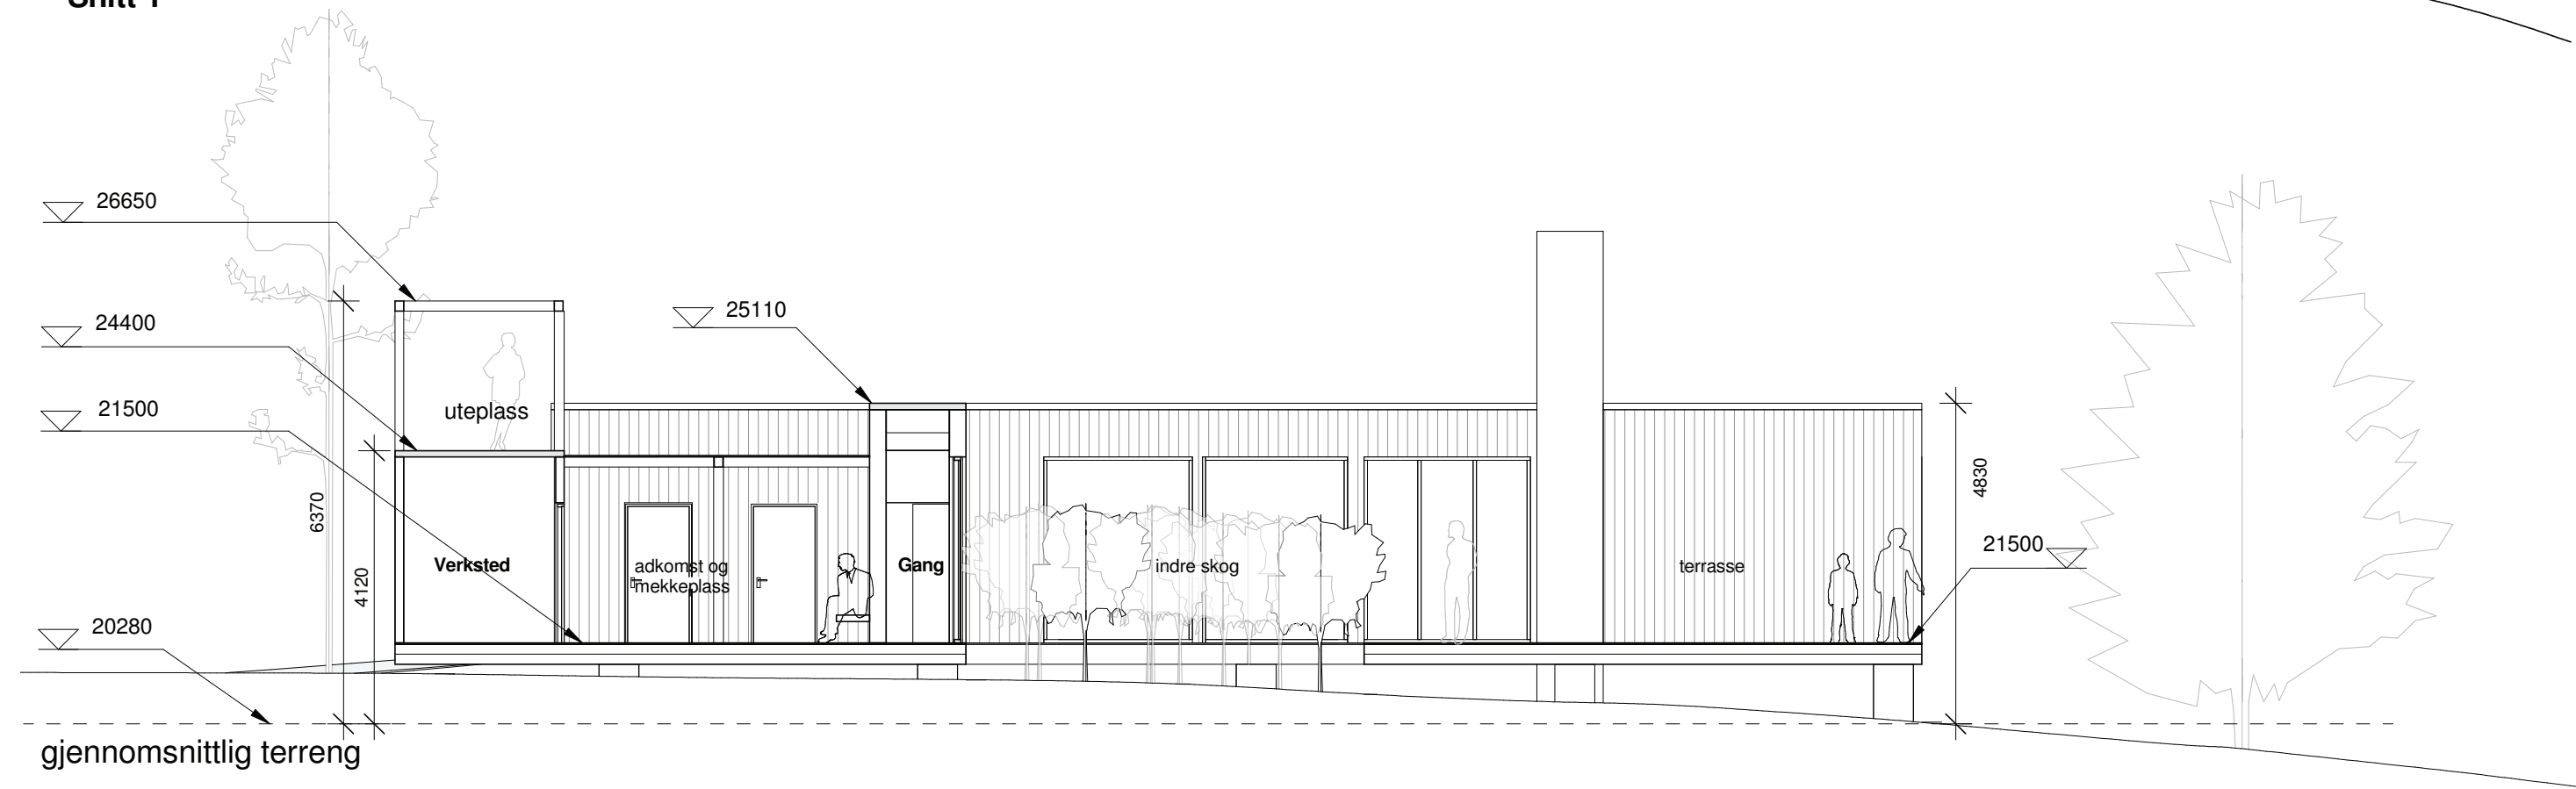


Snitt 2

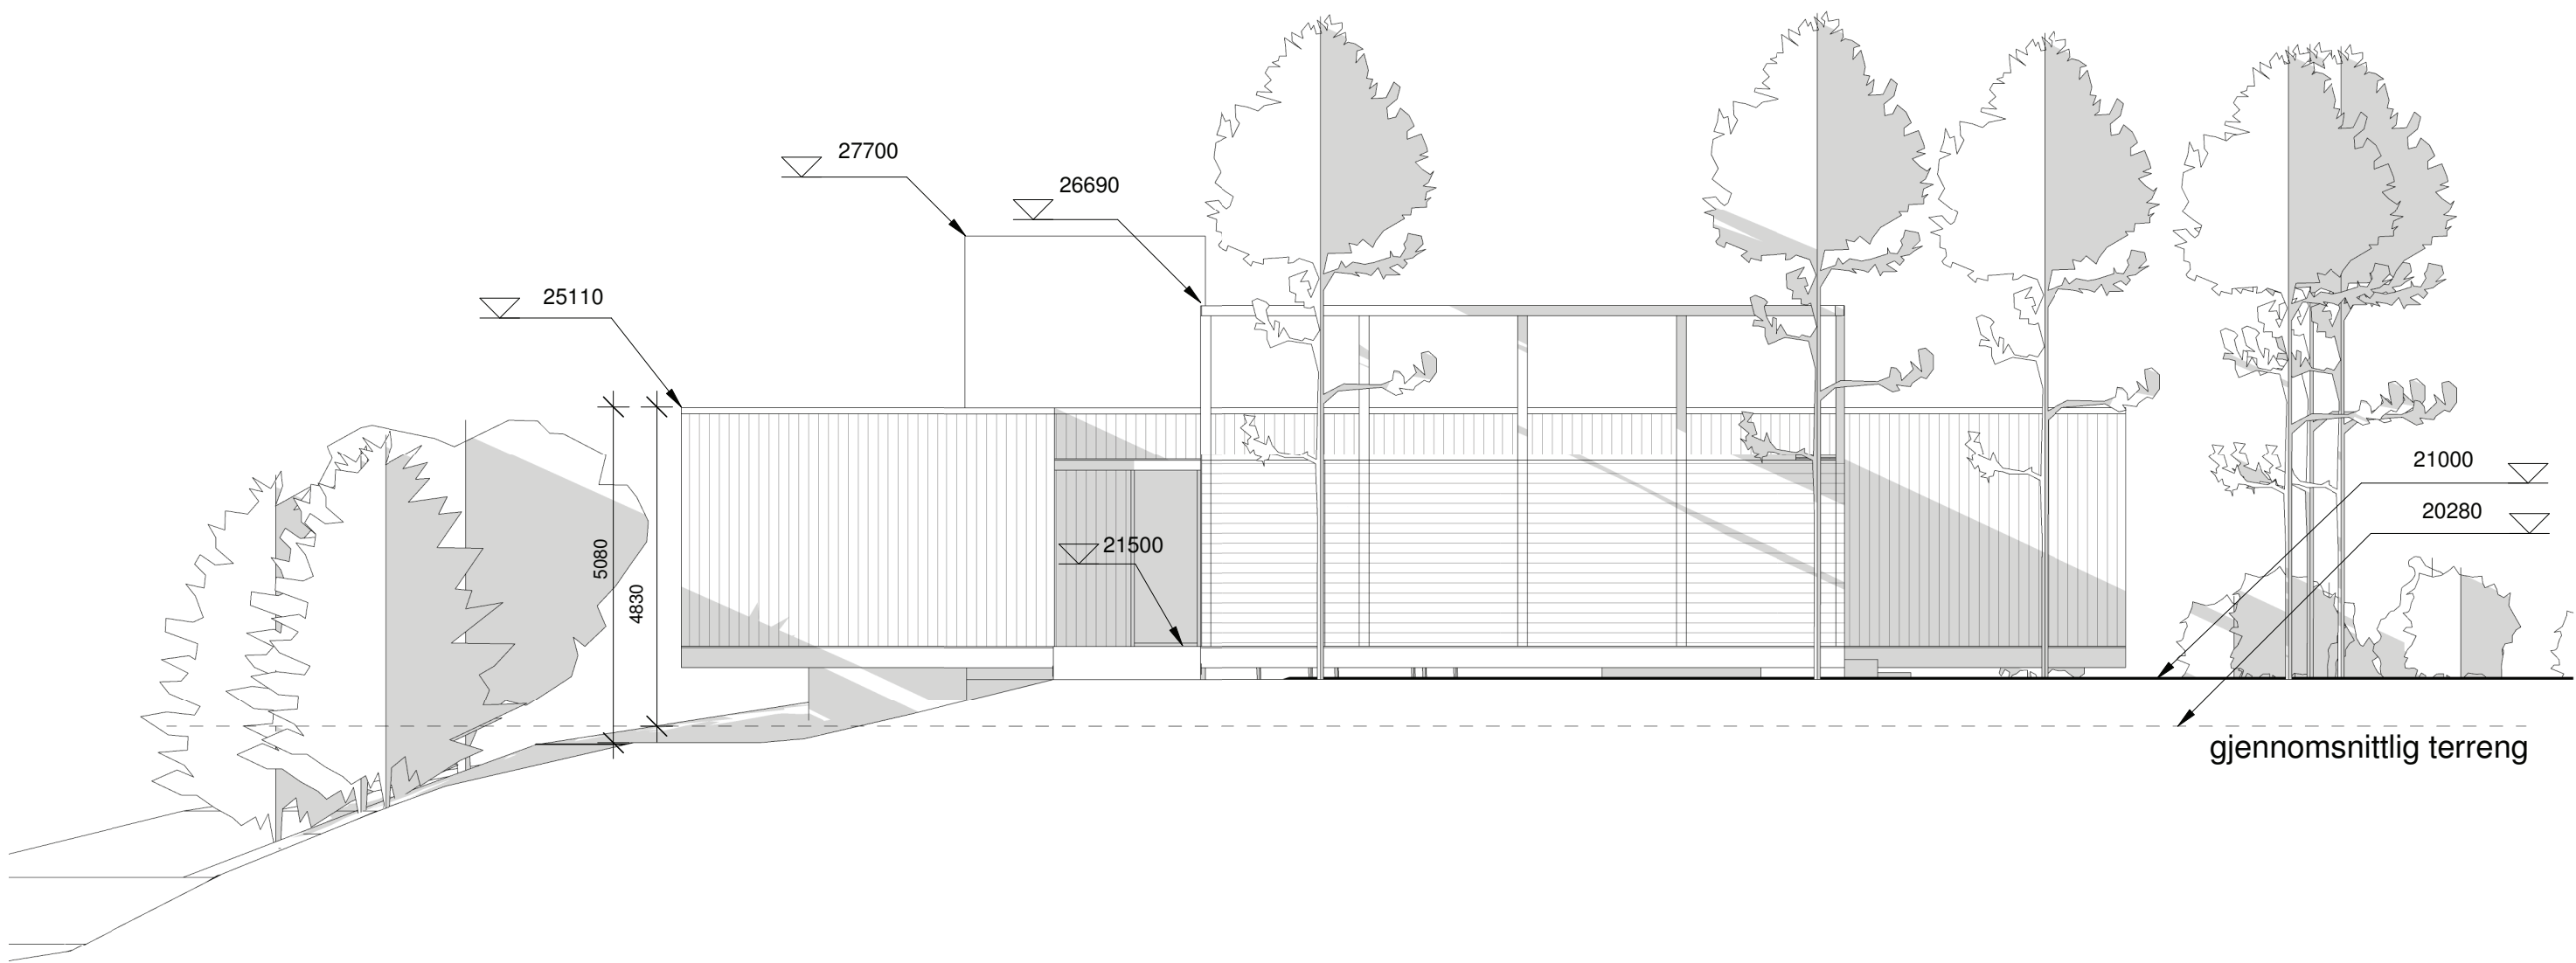

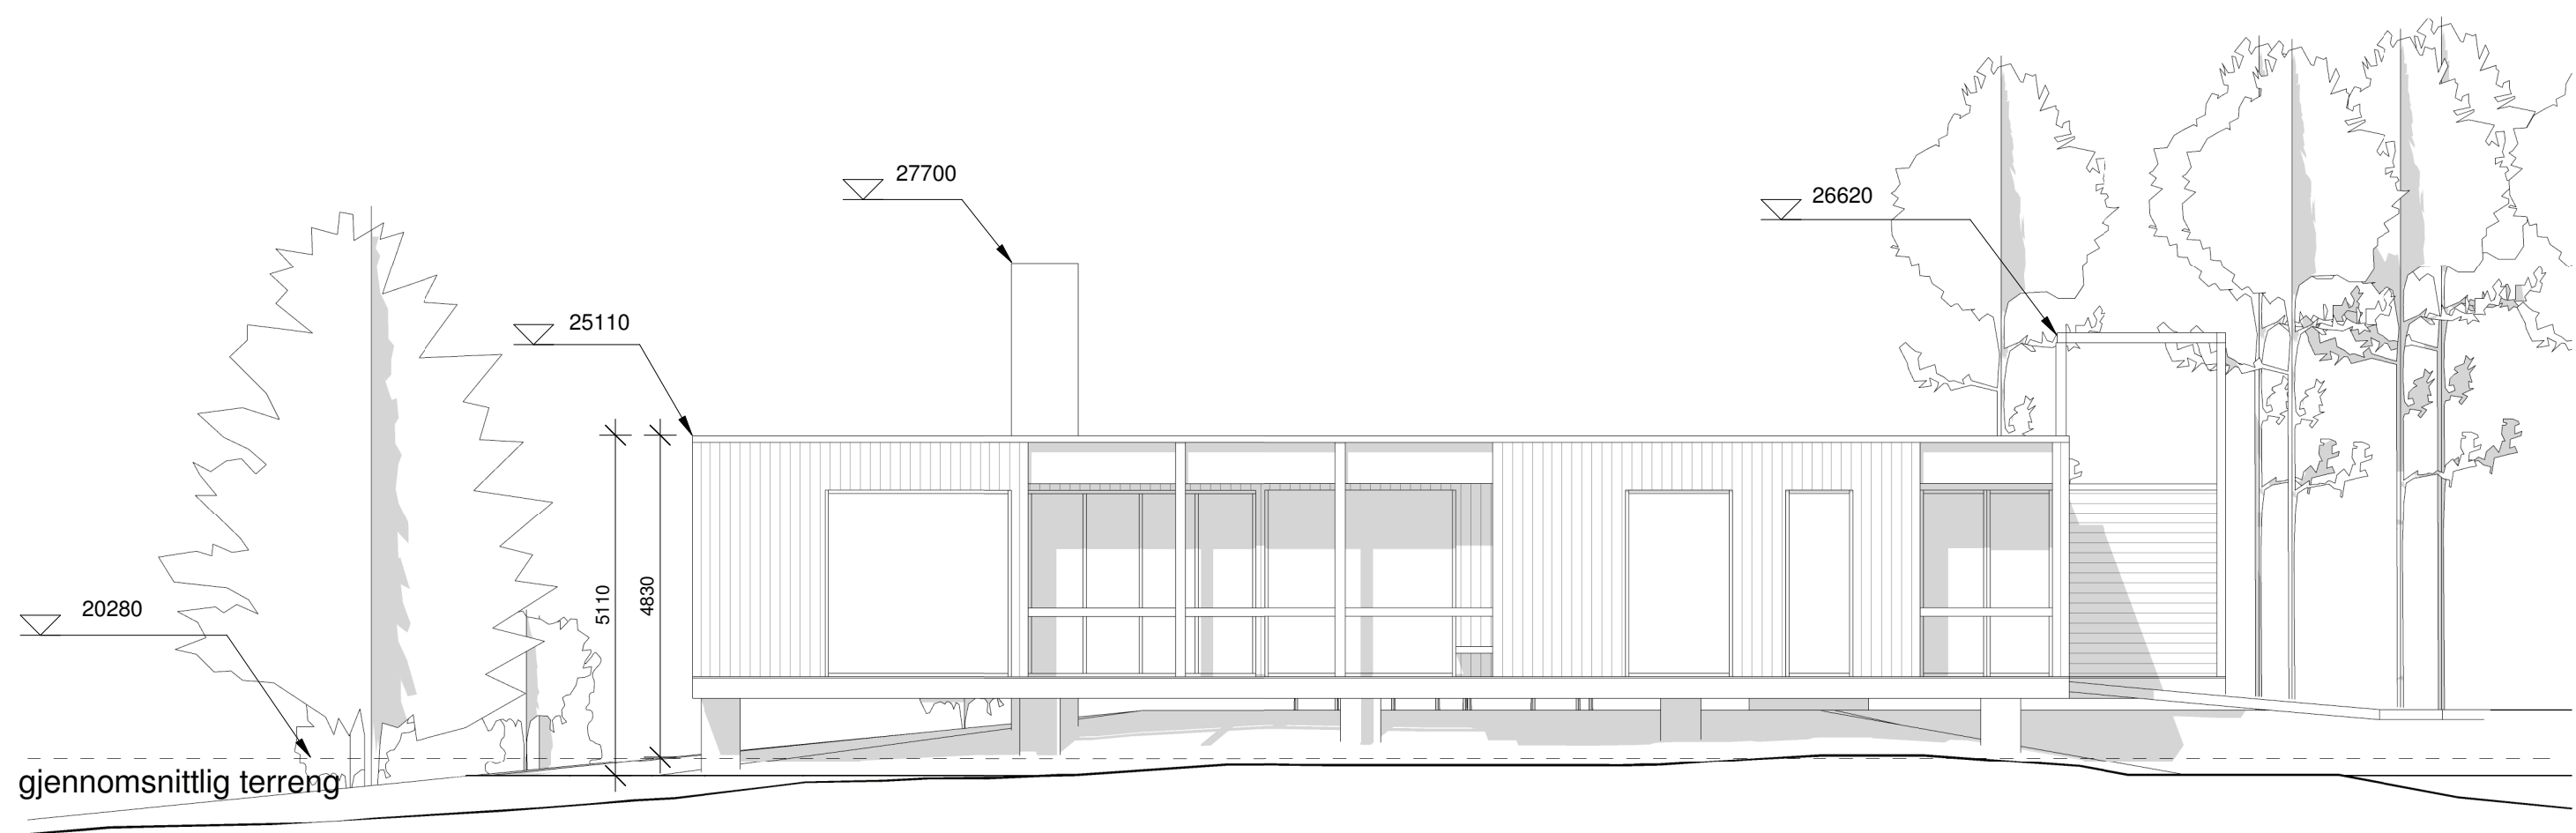

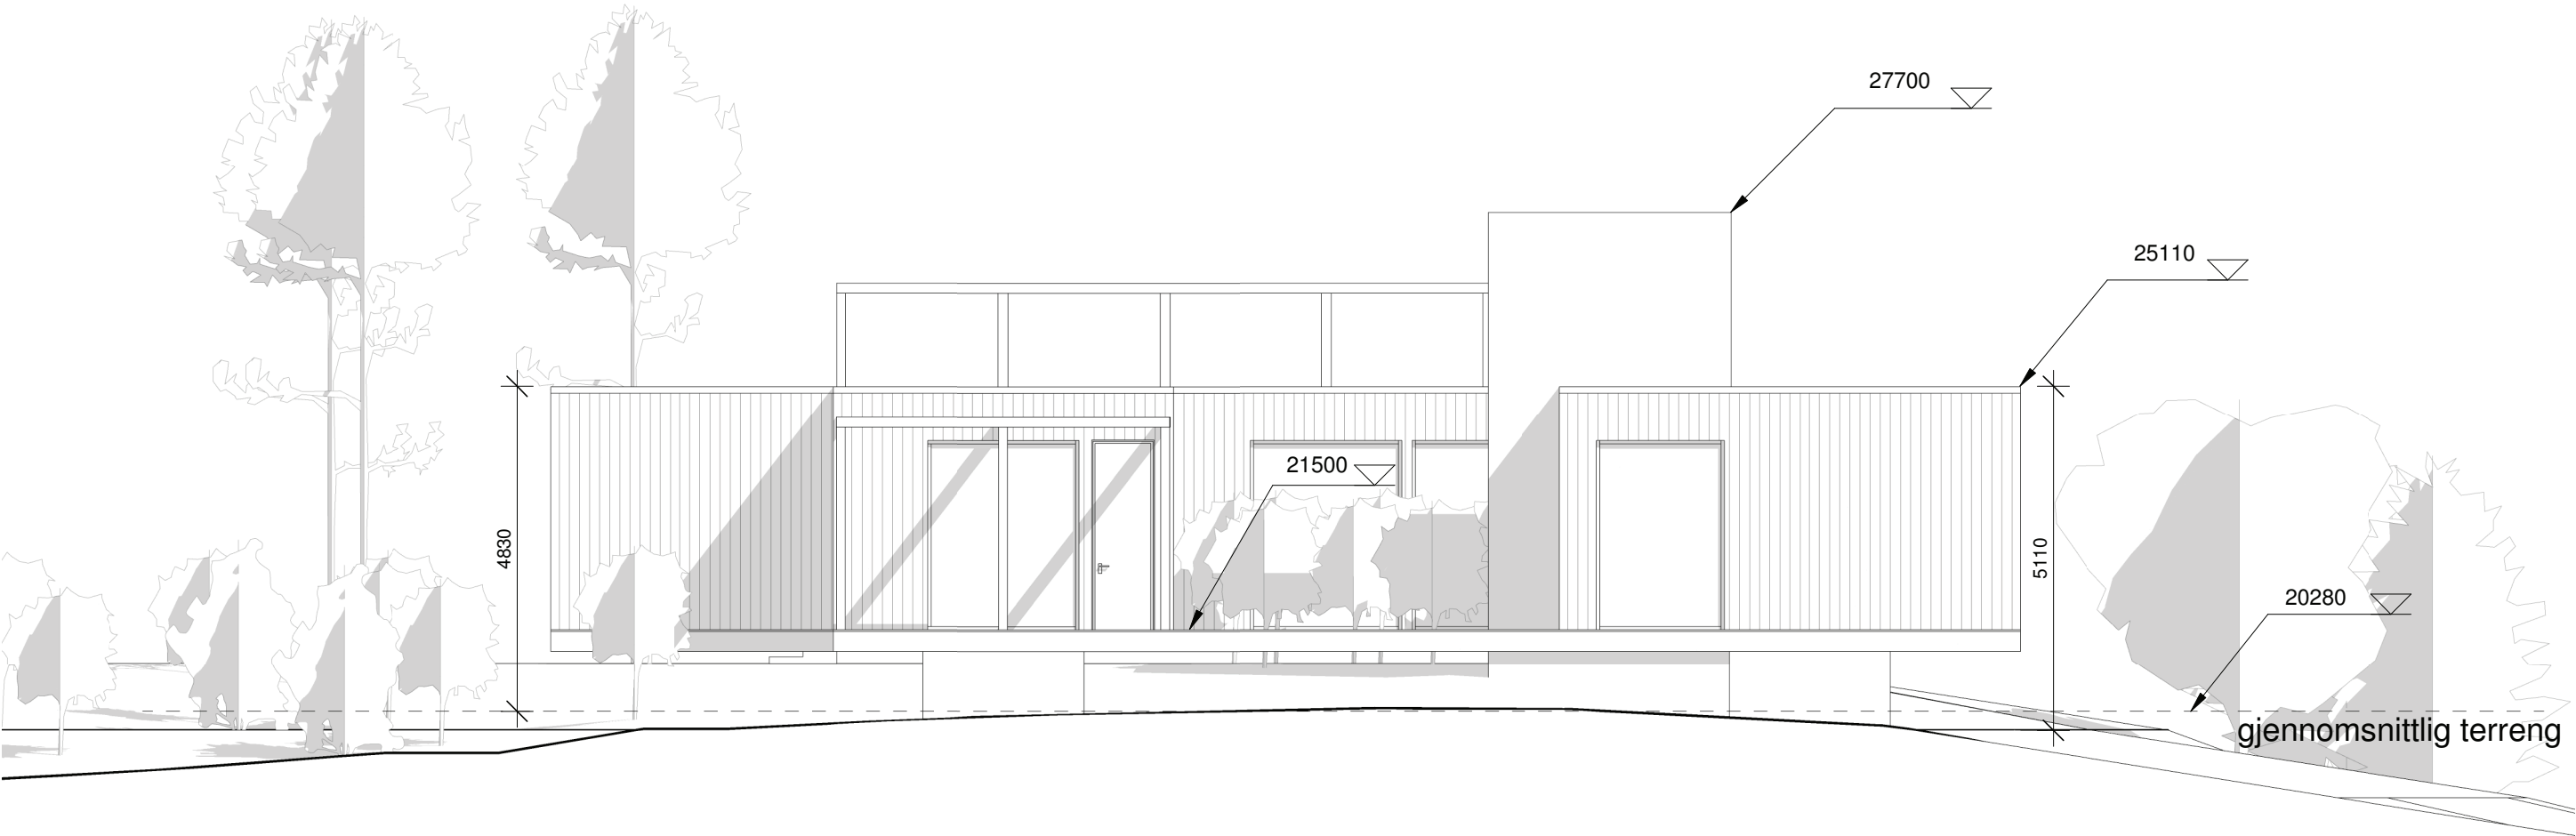

Fasade sør 1:100

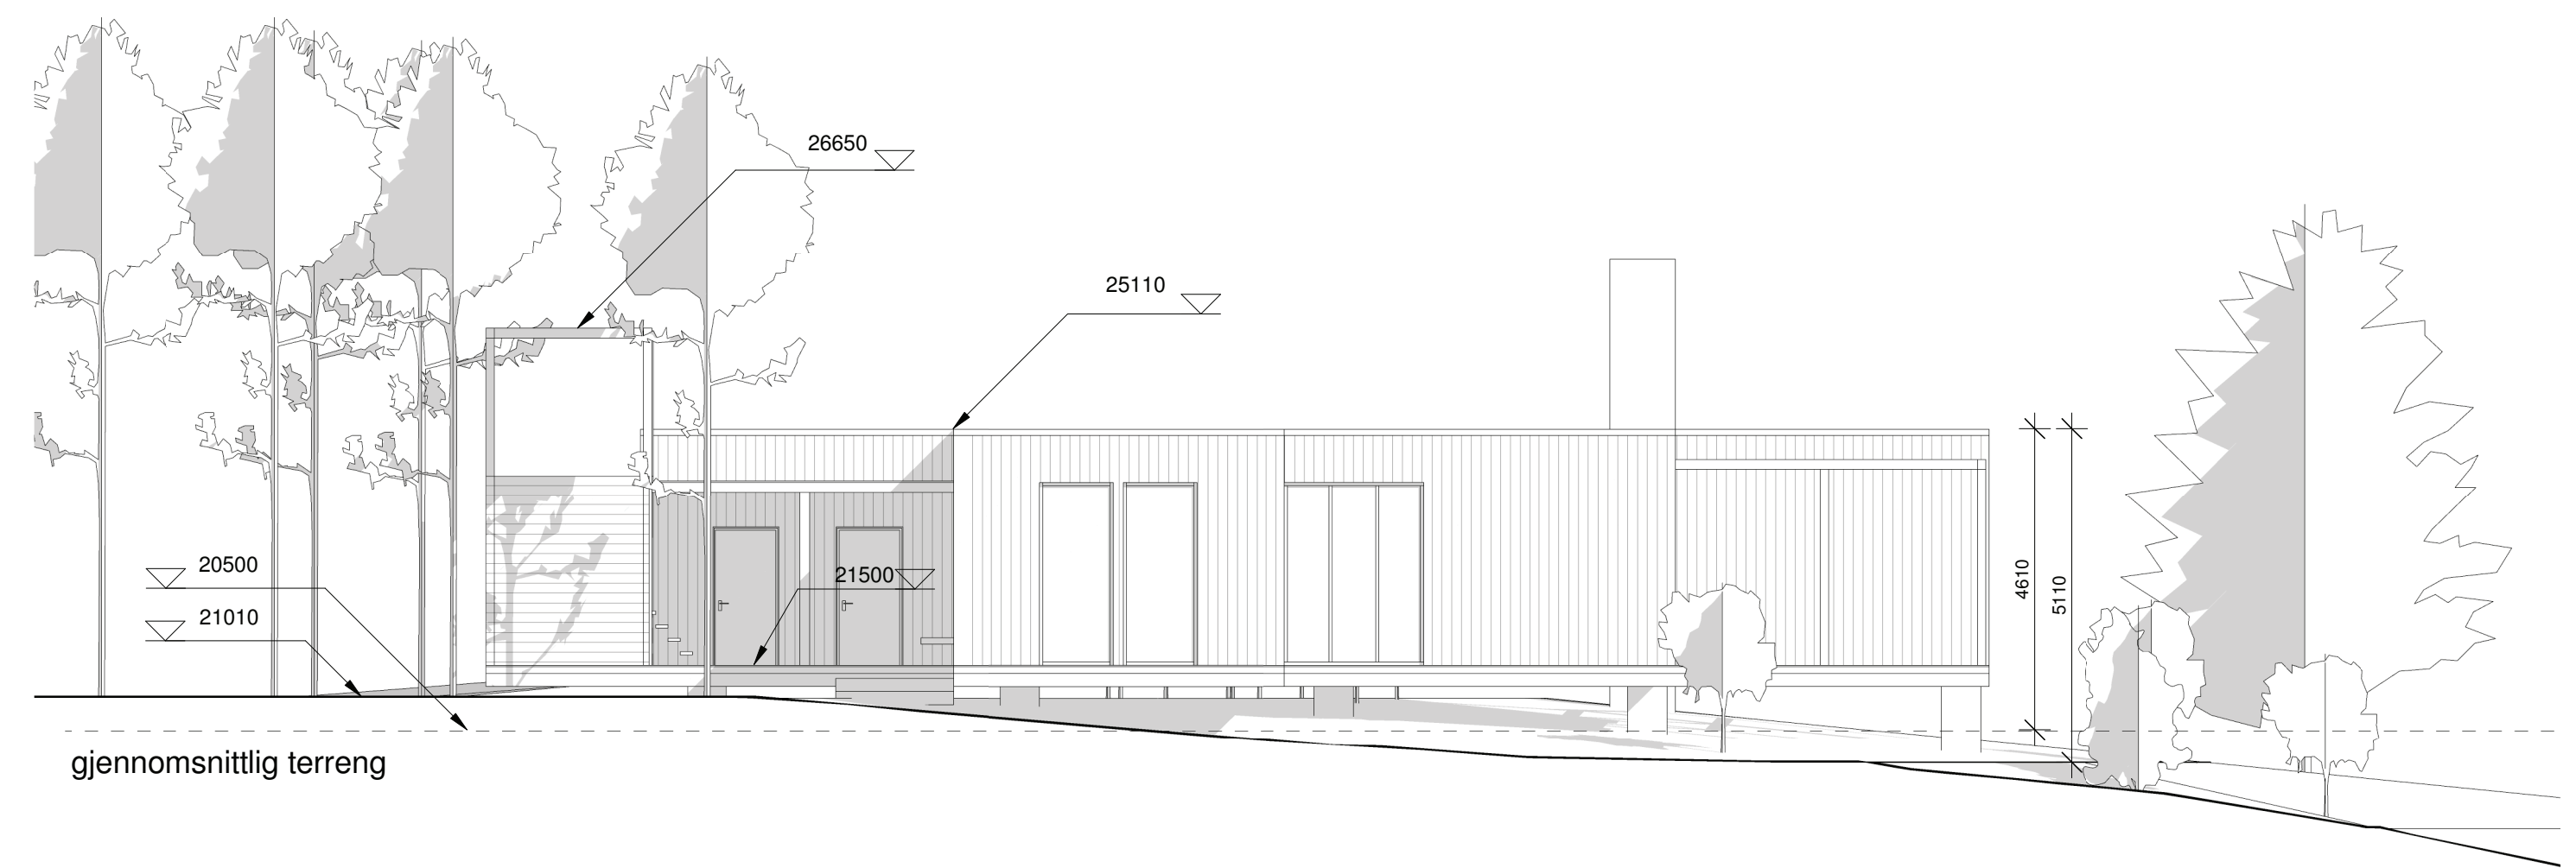

Fasade vest 1:100